


Please Note:

Drawings subject to relevant statutory approvals.

All dimensions to be checked on site. Do not scale from this drawing. Work to figured dimensions only.

C: This drawing is copyright of MC Architecture + Design and may not be reproduced in any way without their specific permission.

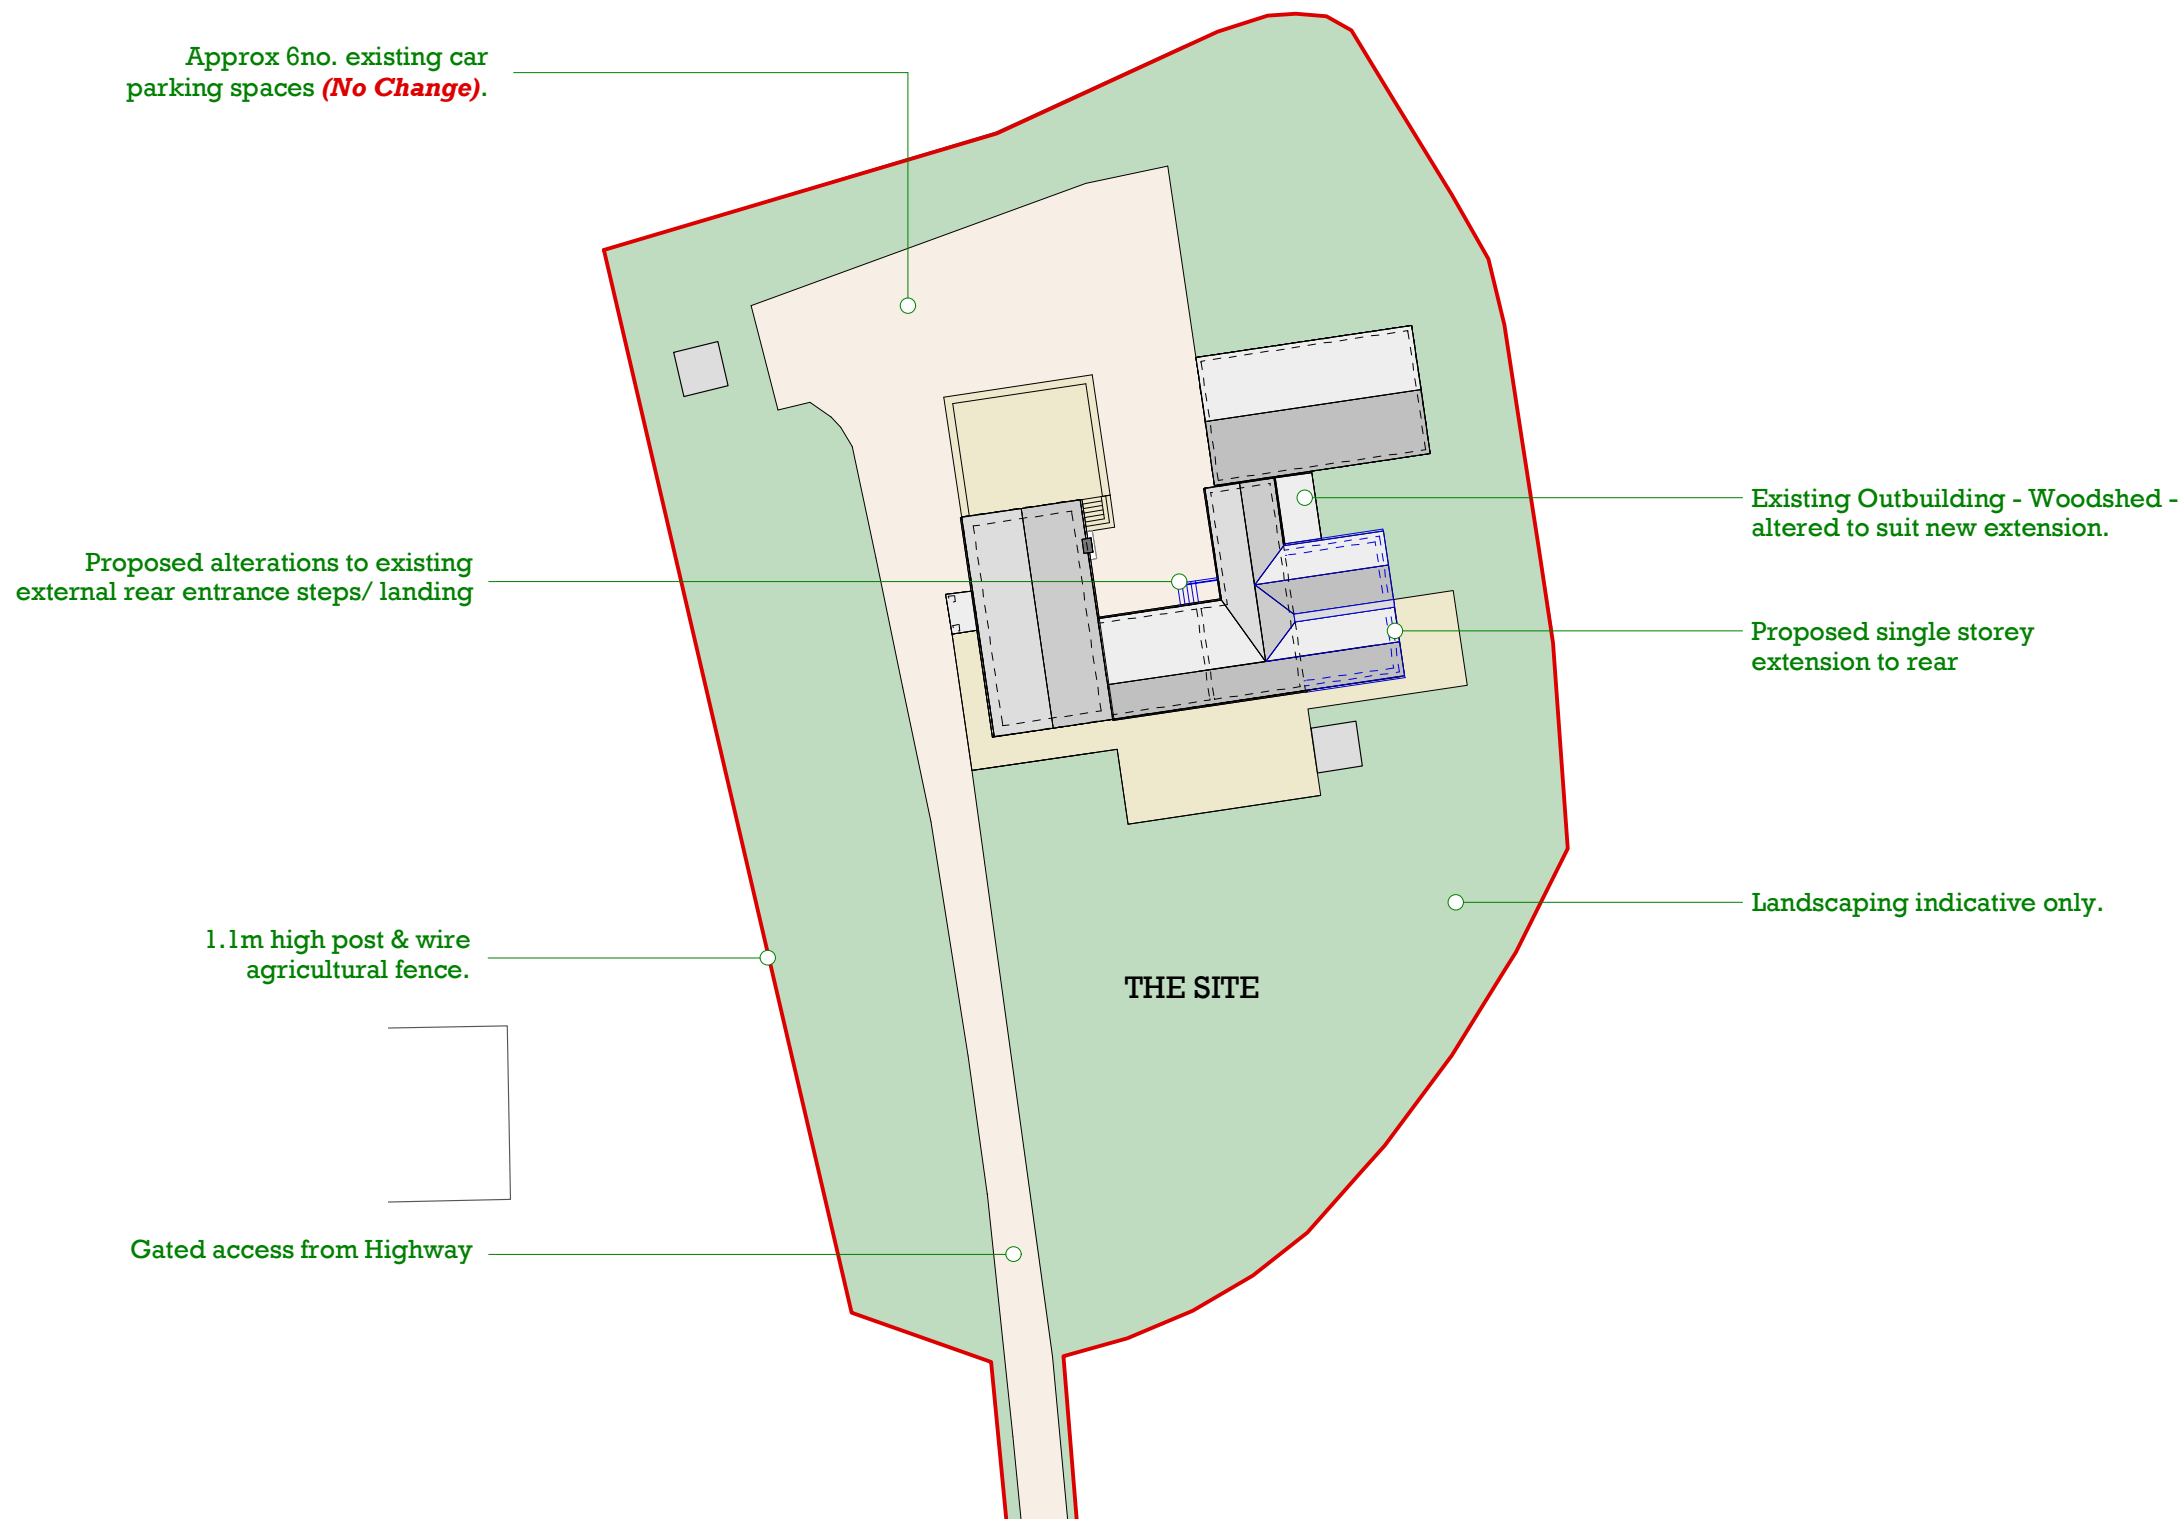

1

PLAN - PROPOSED SITE
SCALE 1:500 @ A3

0 2 4 6 8 10 M

MCA

MC Architecture + Design

☐ Preliminary

☐ Tender

☒ For Approval

☐ Construction

Client >

Mr S MacMillan.

Project >

Farmlands, Moresby, Whitehaven,
Cumbria, CA28 8UR.

Drawing Title >

Proposed Site Plan

Scale >

1:500 @ A3

Date >

Jun 2024

Drawing No. >

2223-009-09

Rev >

A