




**EXISTING SITE PLAN**  
Scale 1:250

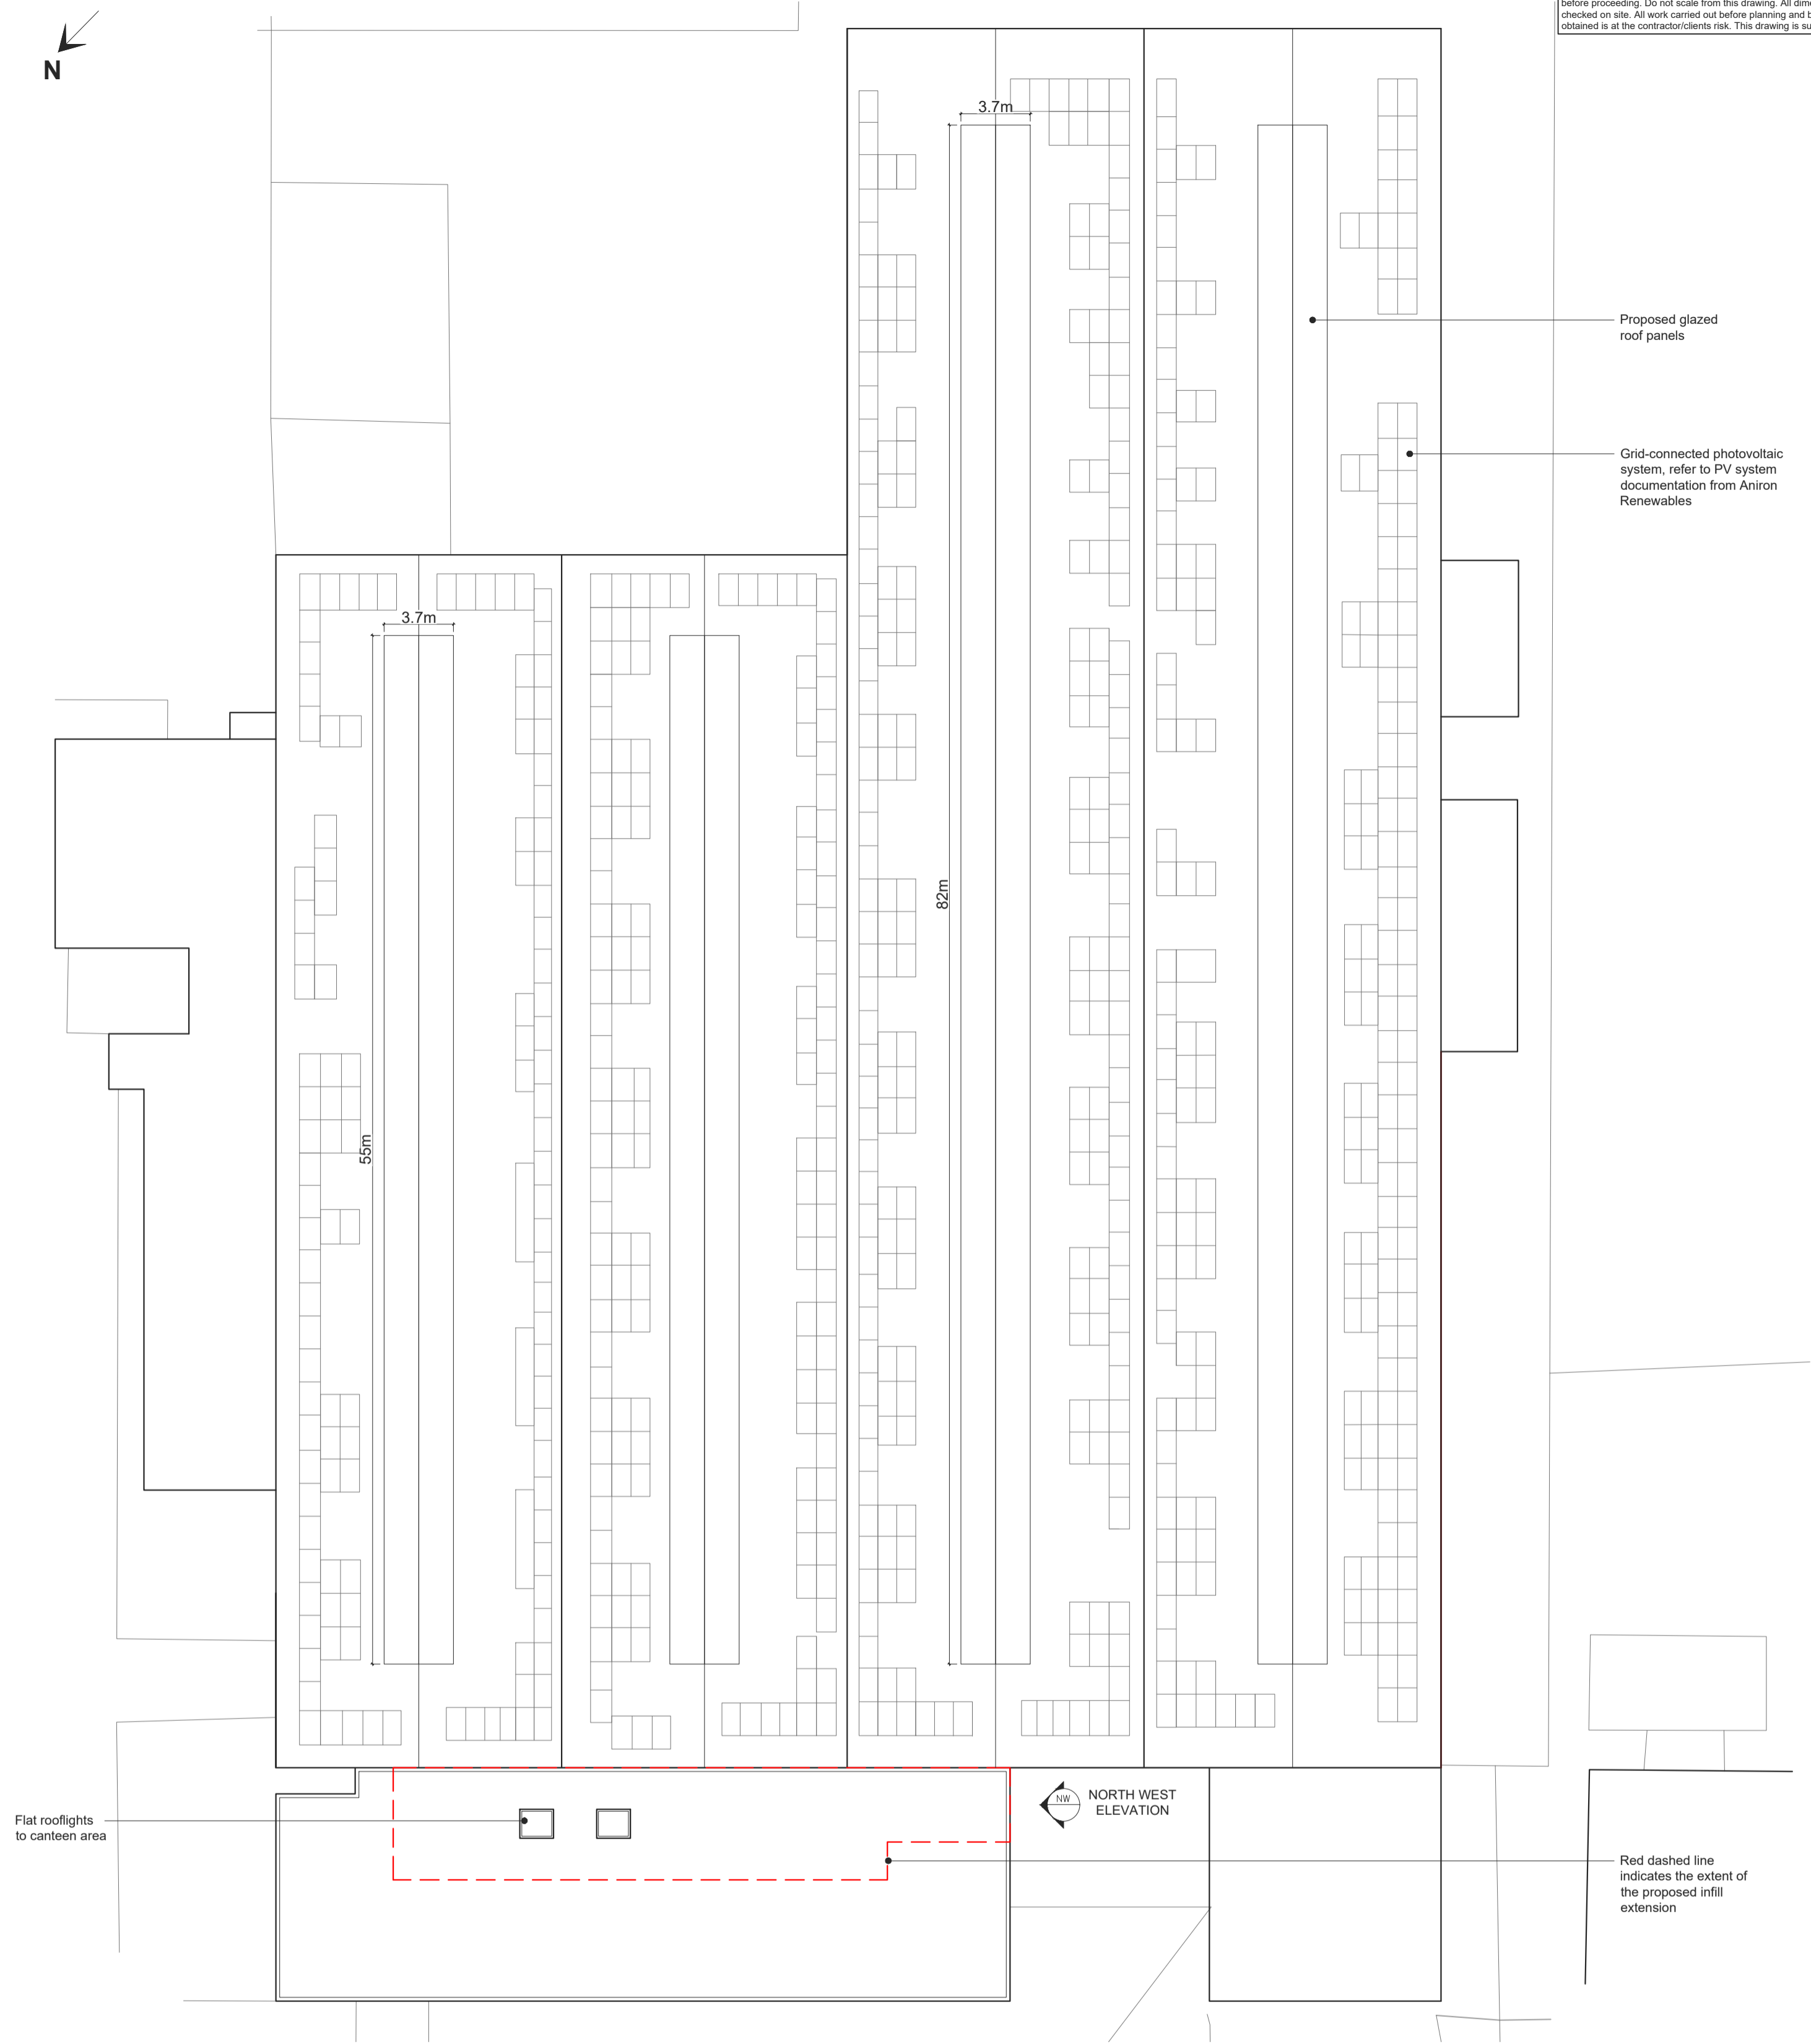

**PROPOSED SITE PLAN**  
Scale 1:250

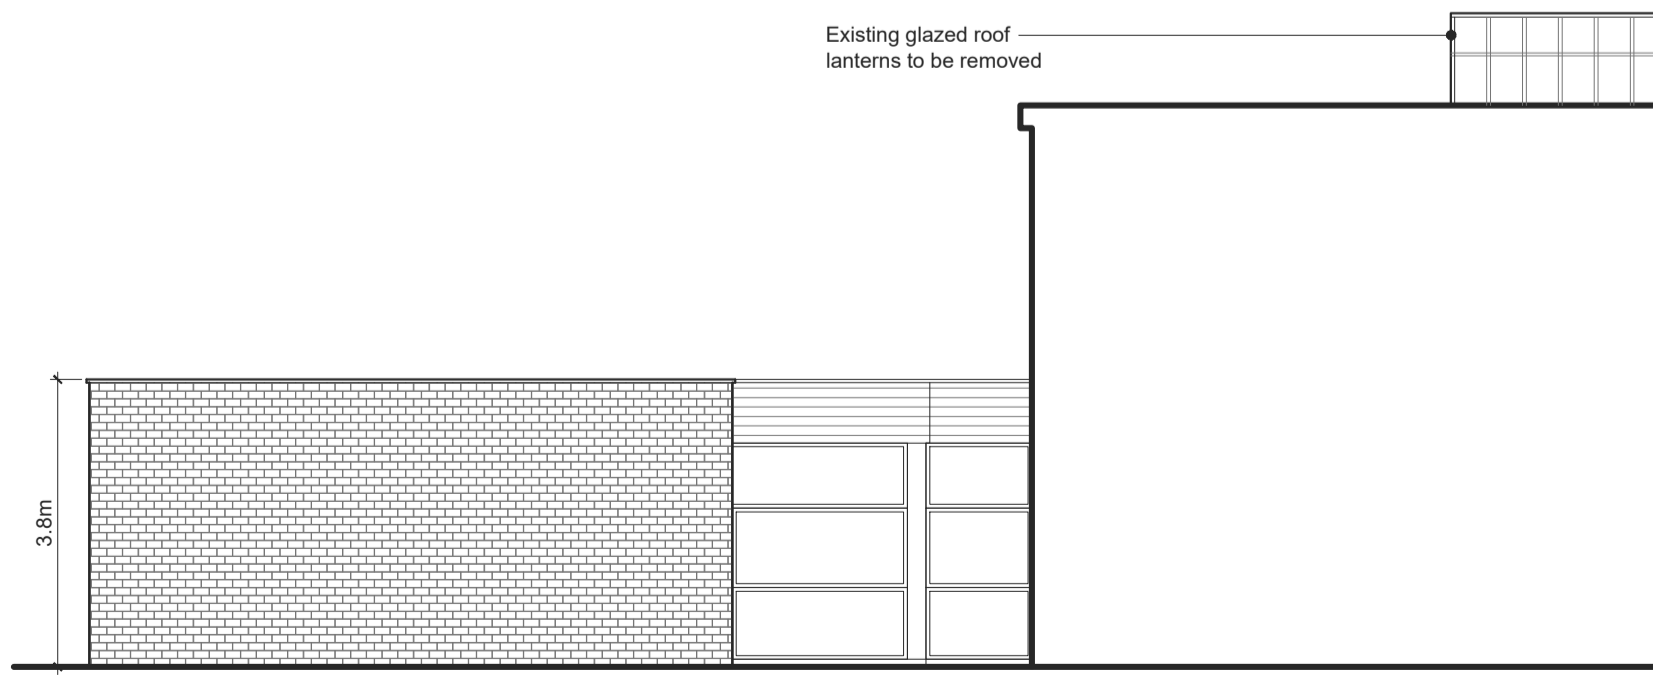

**EXISTING NORTH WEST ELEVATION**  
Scale 1:100

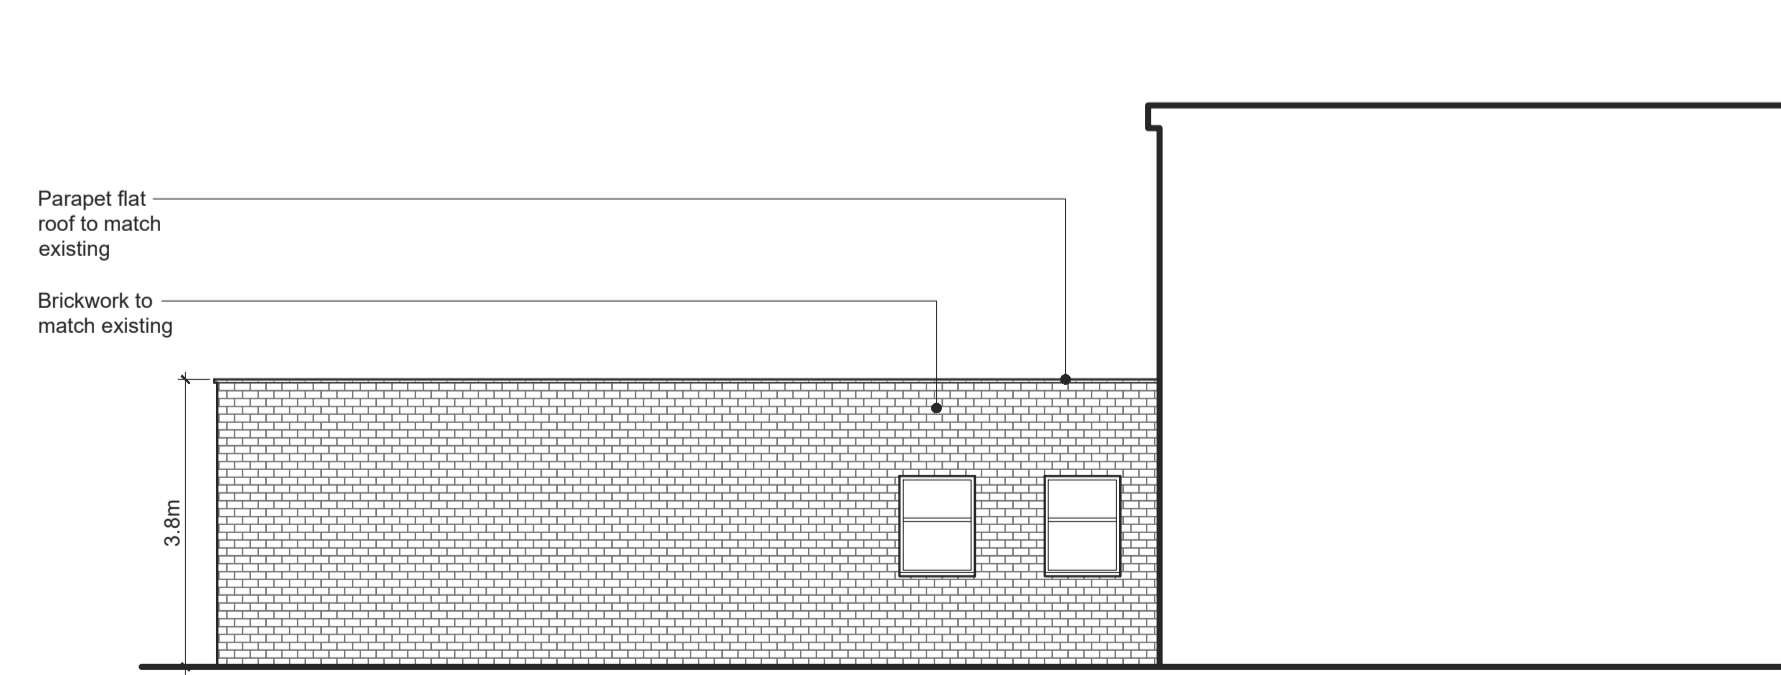

**PROPOSED NORTH WEST ELEVATION**  
Scale 1:100