




EXISTING NORTH WEST ELEVATION
Scale 1:100

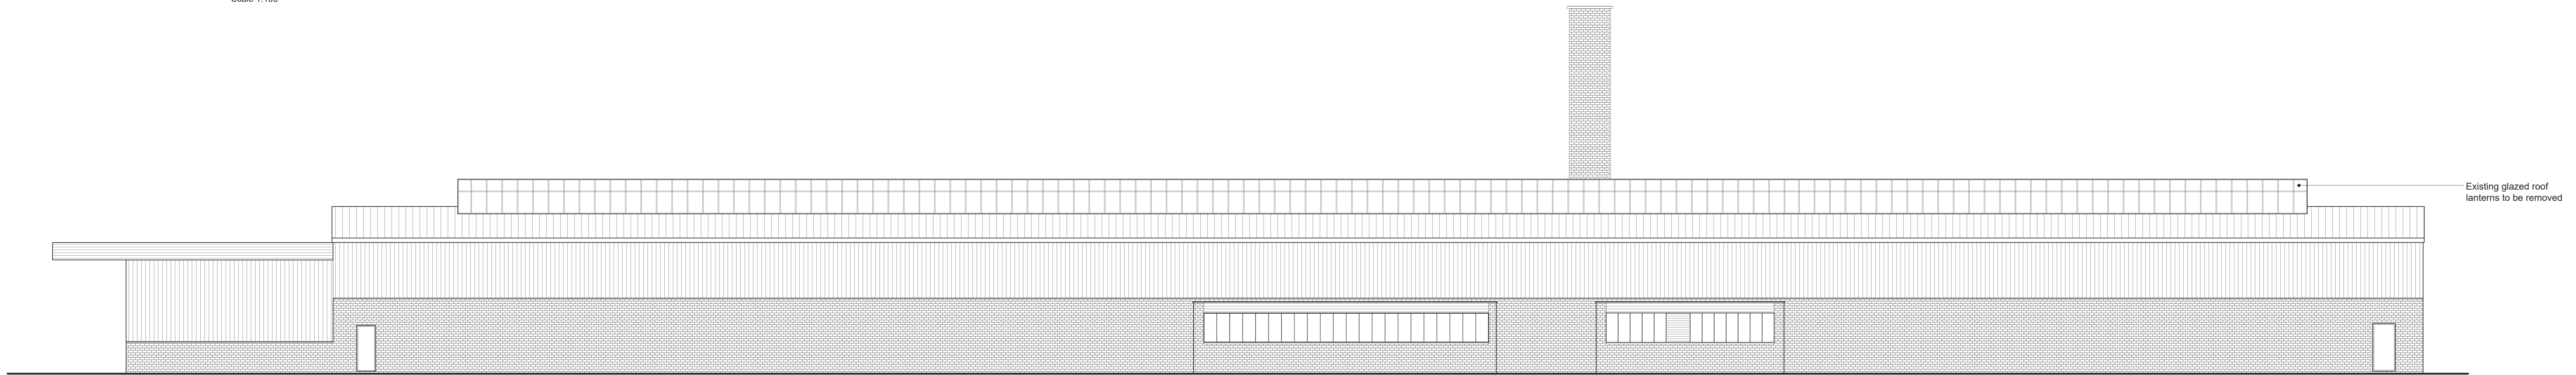

EXISTING SOUTH WEST ELEVATION
Scale 1:100

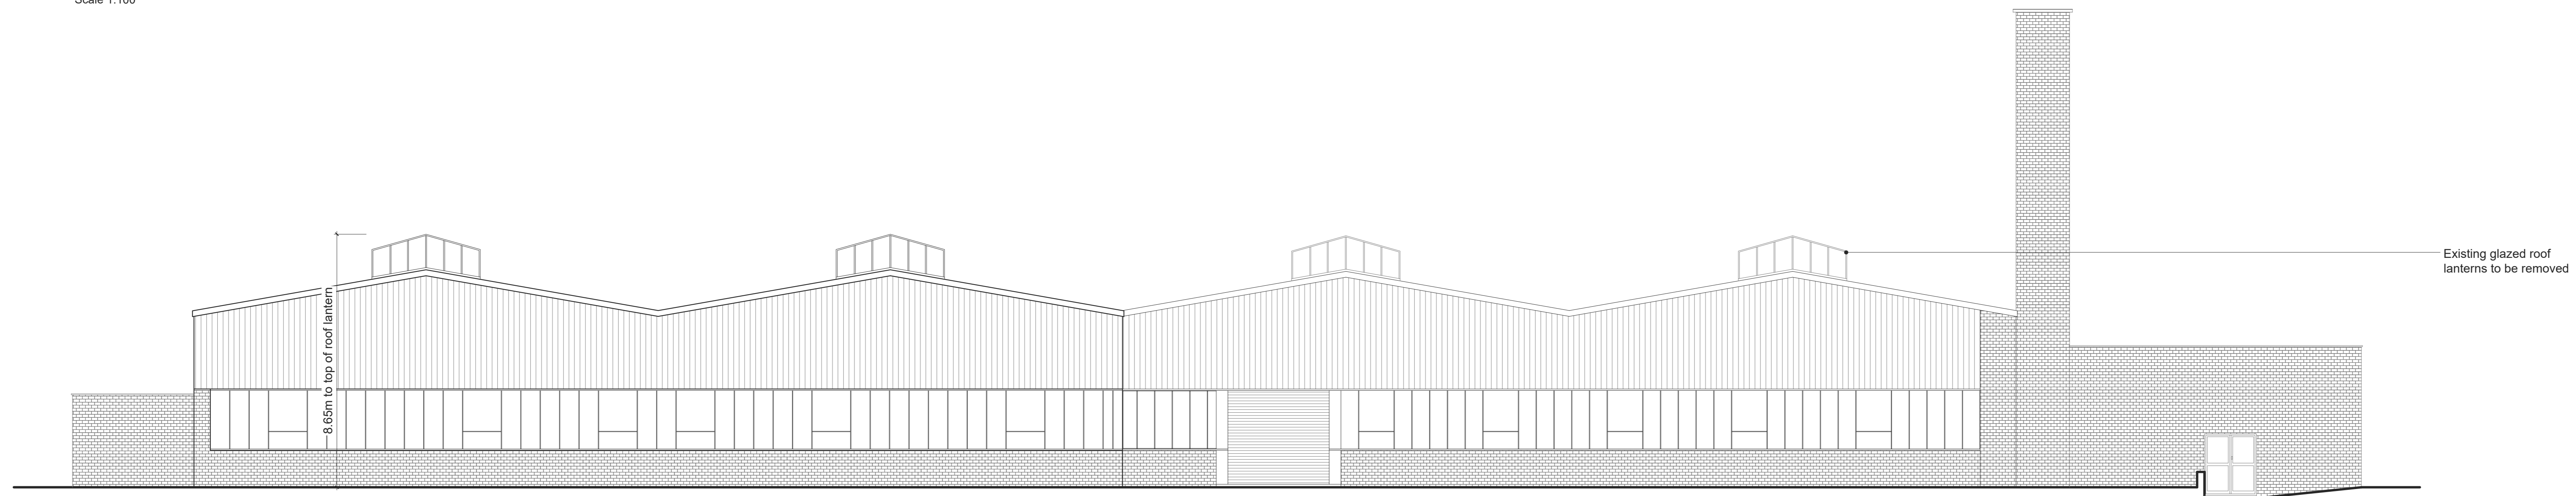

EXISTING SOUTH EAST ELEVATION
Scale 1:100

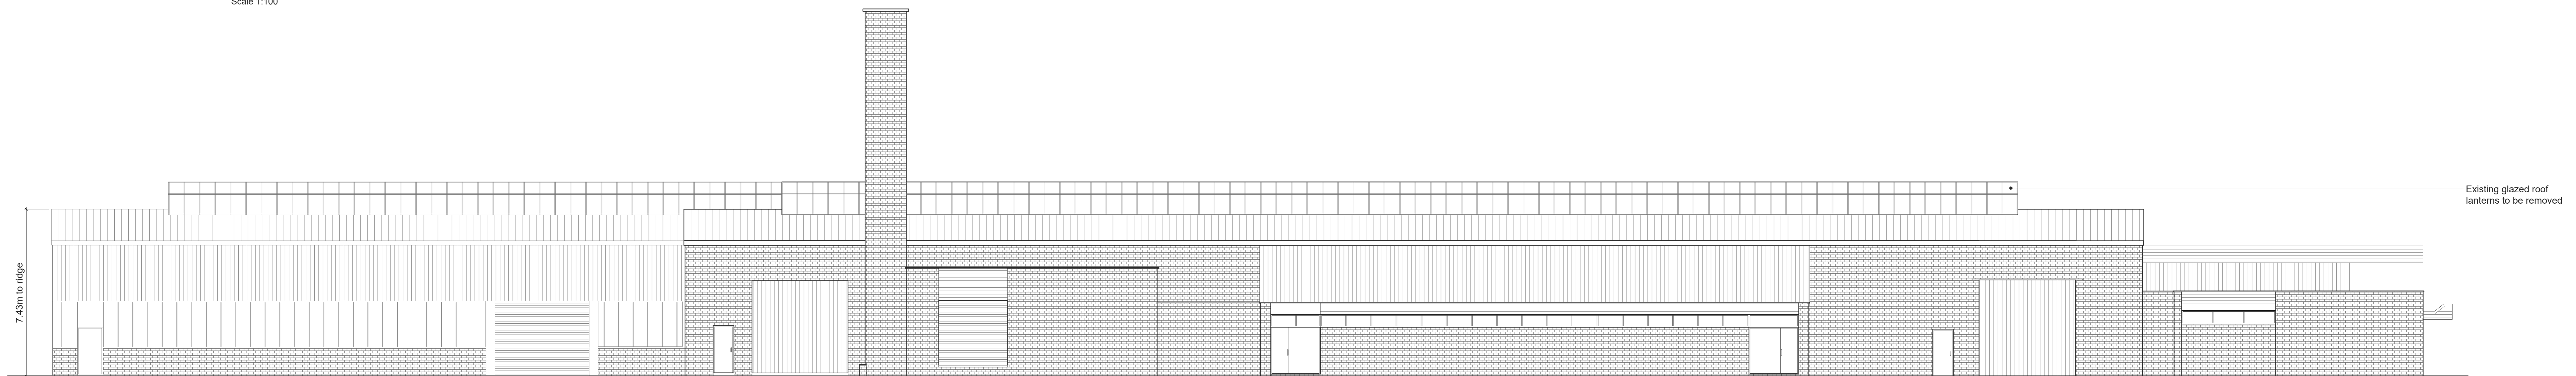

EXISTING NORTH EAST ELEVATION
Scale 1:100