





PROPOSED NORTH WEST ELEVATION
Scale 1:100



PROPOSED SOUTH WEST ELEVATION
Scale 1:100

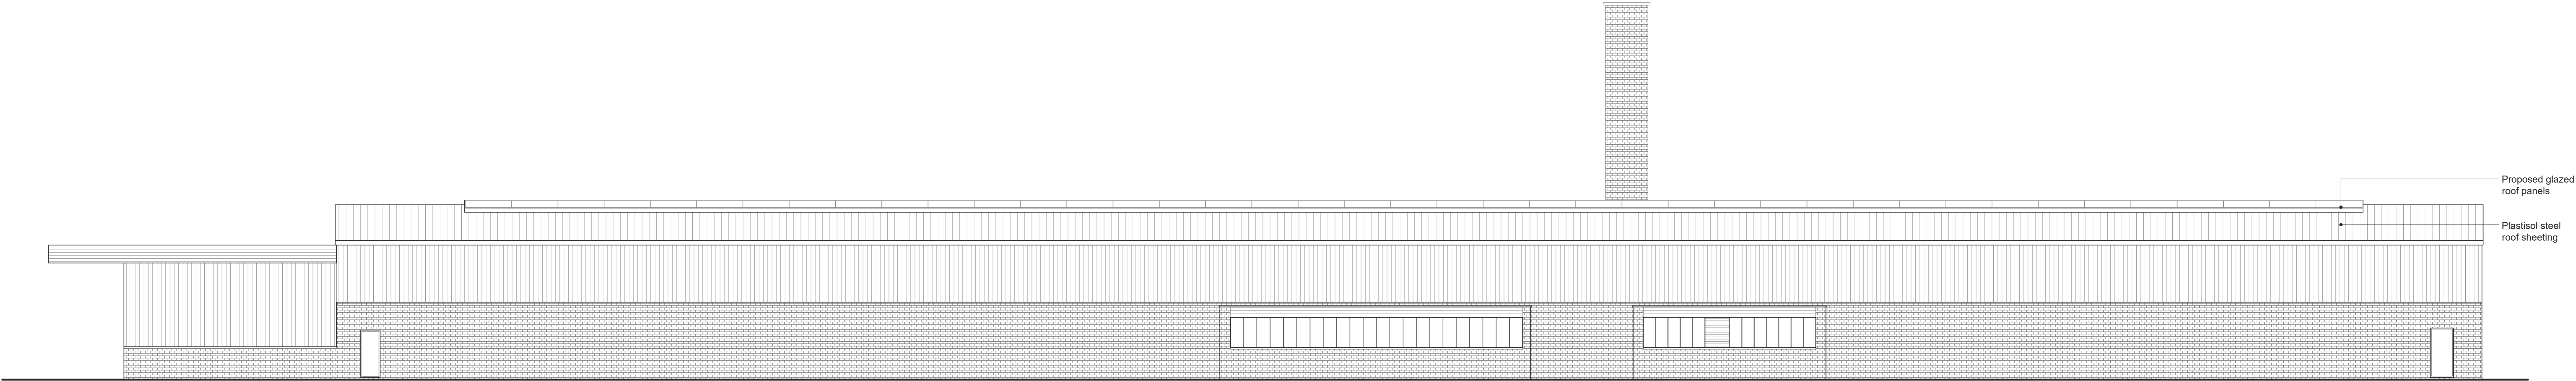

PROPOSED SOUTH EAST ELEVATION
Scale 1:100

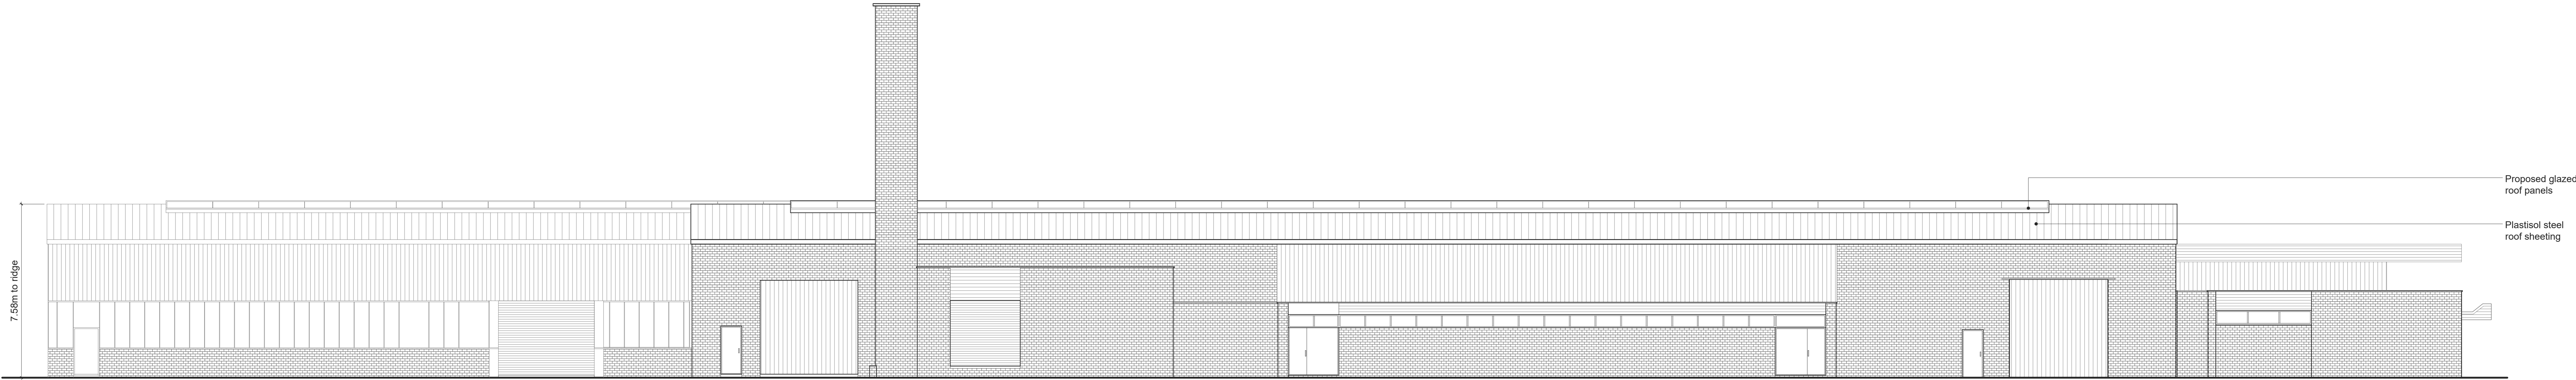

PROPOSED NORTH EAST ELEVATION
Scale 1:100