


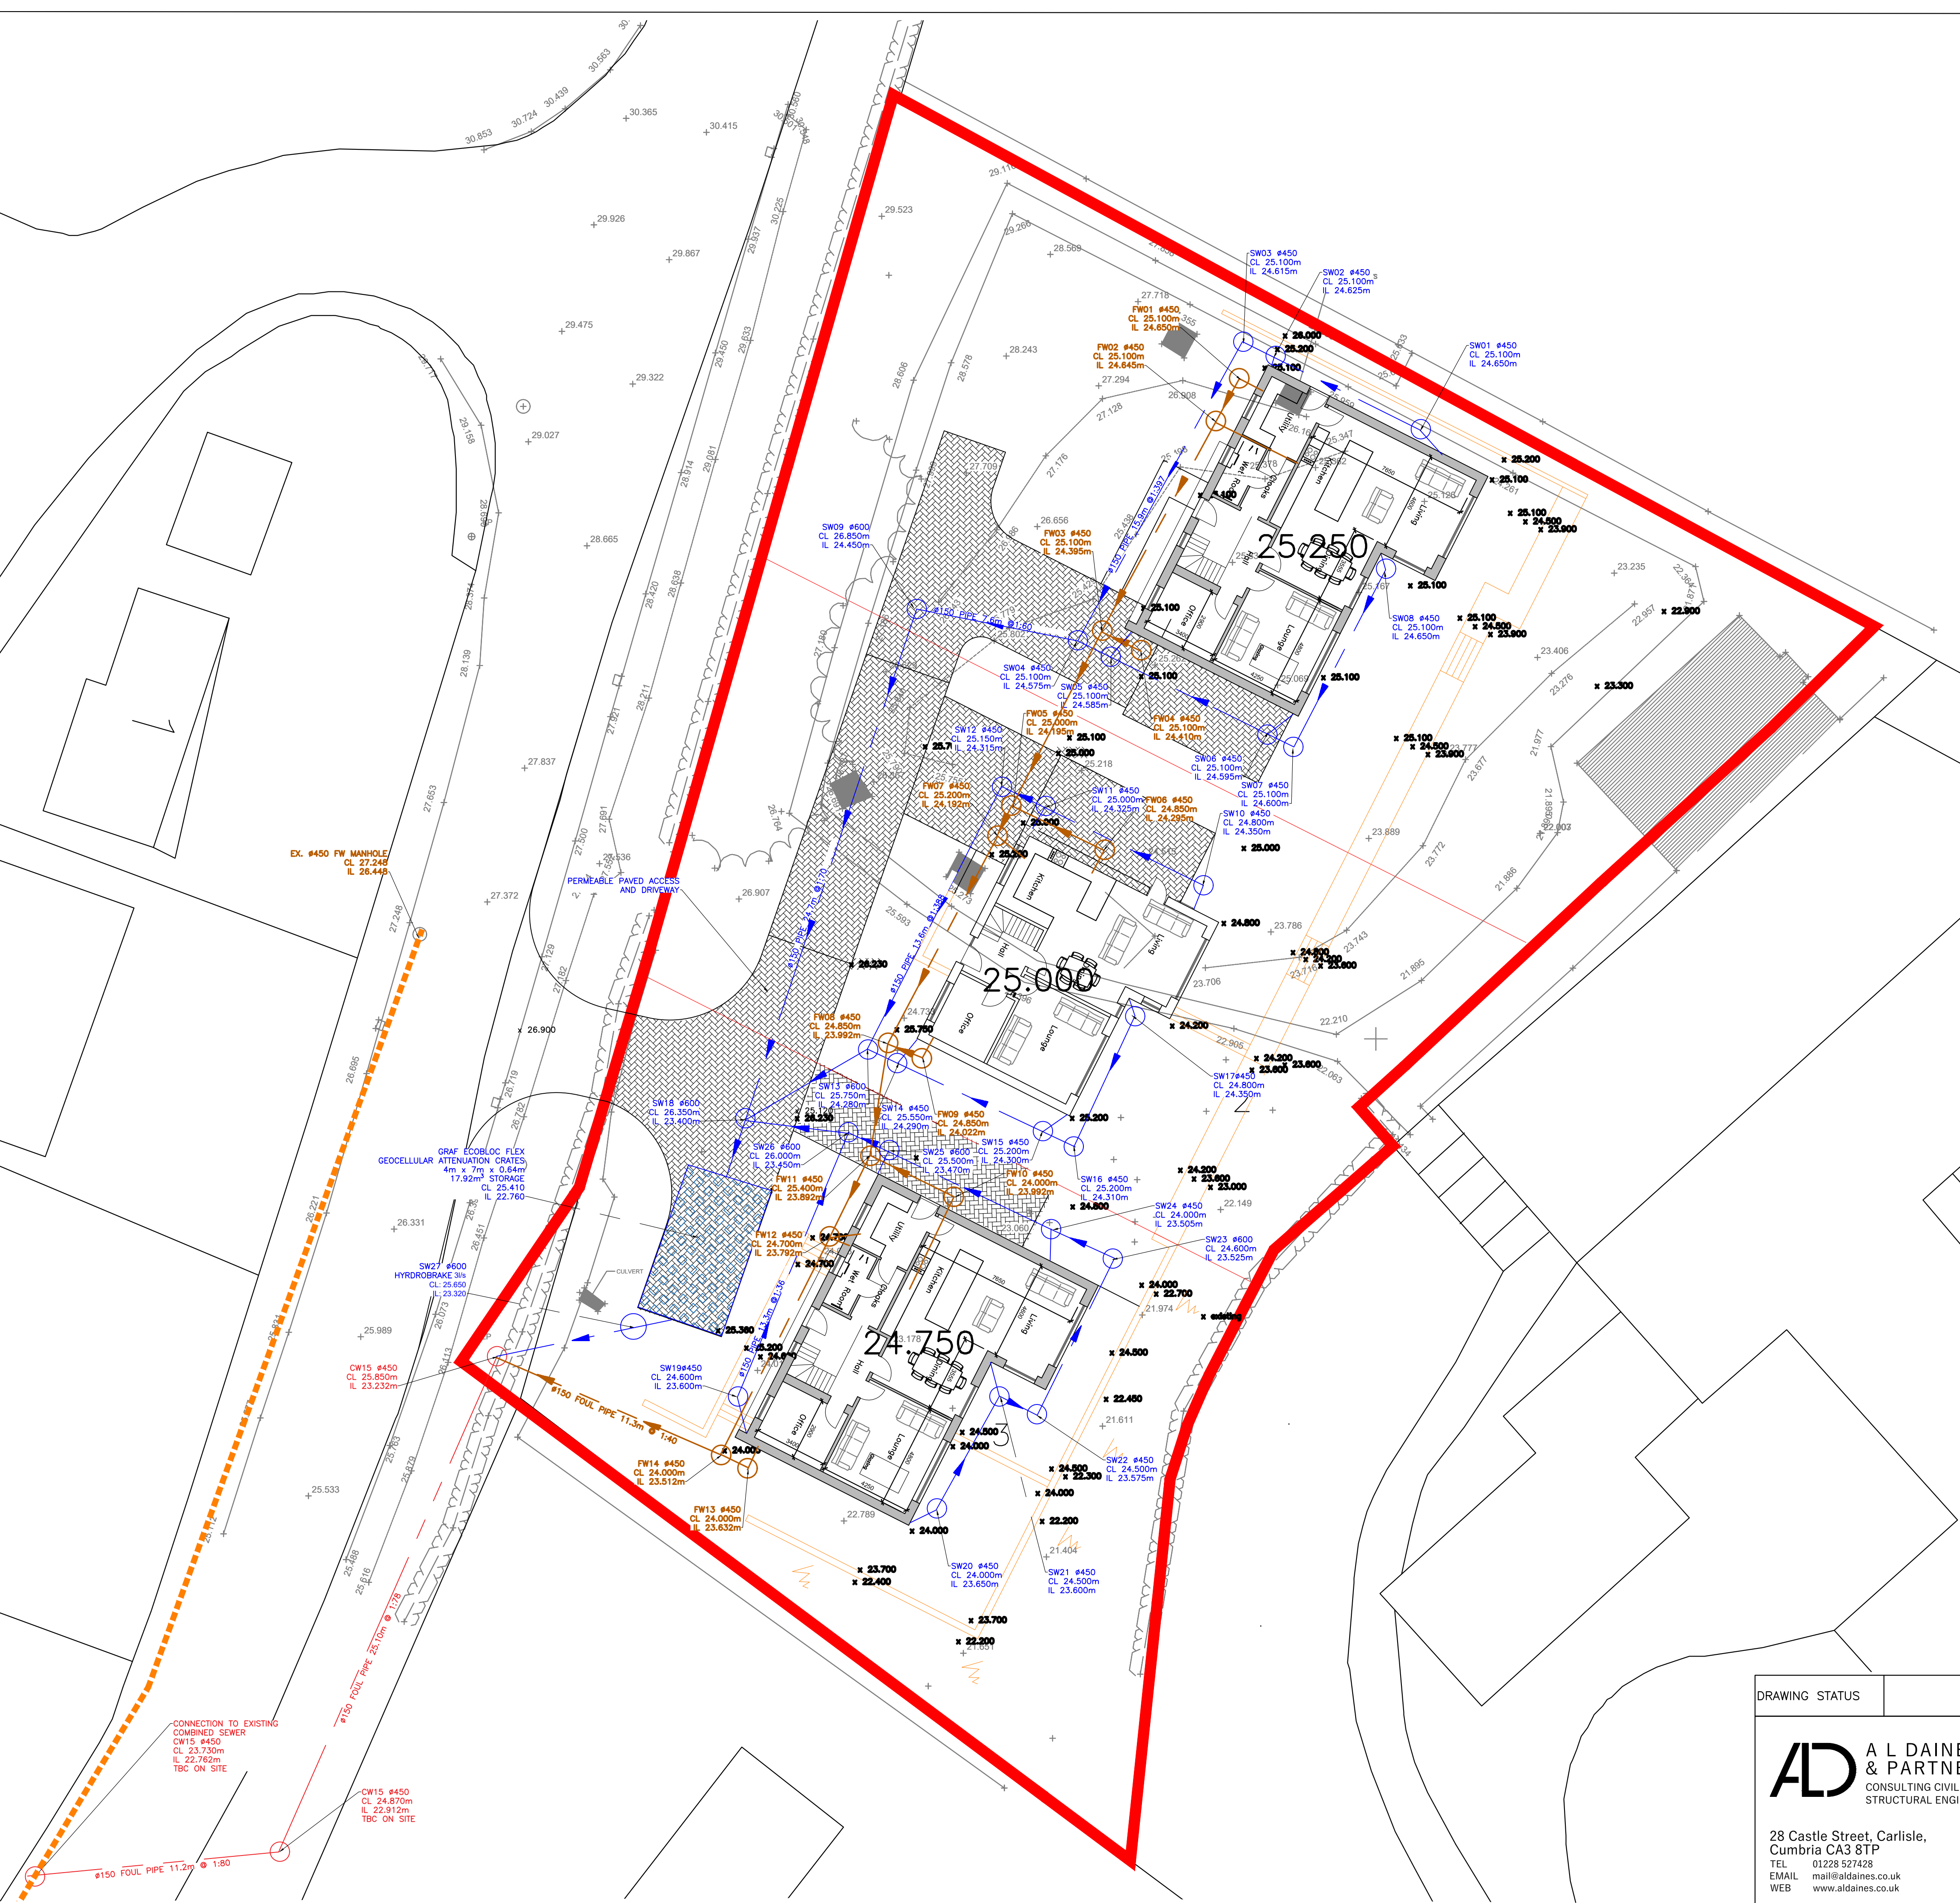

DRAWING STATUS		PLANNING			
 A L DAINES & PARTNERS CONSULTING CIVIL & STRUCTURAL ENGINEERS		CLIENT SUNSHINE PROPERTIES LTD			
		TITLE LAND ADJ TO SCHOOL HOUSE, ST BEES PROPOSED DRAINAGE PLAN			
DRAWN	PA	DATE	JUNE 22	SCALE	1:150 @A1
DRAWING NO.		22-C-16630-2		A	

28 Castle Street, Carlisle,
Cumbria CA3 8TP
TEL 01228 527428
EMAIL mail@aldaines.co.uk
WEB www.alldaines.co.uk