


NOTE
THIS PRINT AND ANY DESIGN THEREON IS THE PROPERTY OF BECKWITH & HANLON CONSULTING ENGINEERS LIMITED AND IS TO BE RETURNED ON REQUEST. IT IS TO BE USED ONLY FOR THE PURPOSE FOR WHICH IT WAS EXPRESSLY LOANED AND IS NOT TO BE COPIED IN ANY MANNER, NOR IS INFORMATION TAKEN THEREFROM TO BE TRANSMITTED OR PASSED TO OTHERS.
DO NOT SCALE OFF THIS DRAWING.
DO NOT TAKE DIGITAL DIMENSIONS OFF THIS DRAWING.

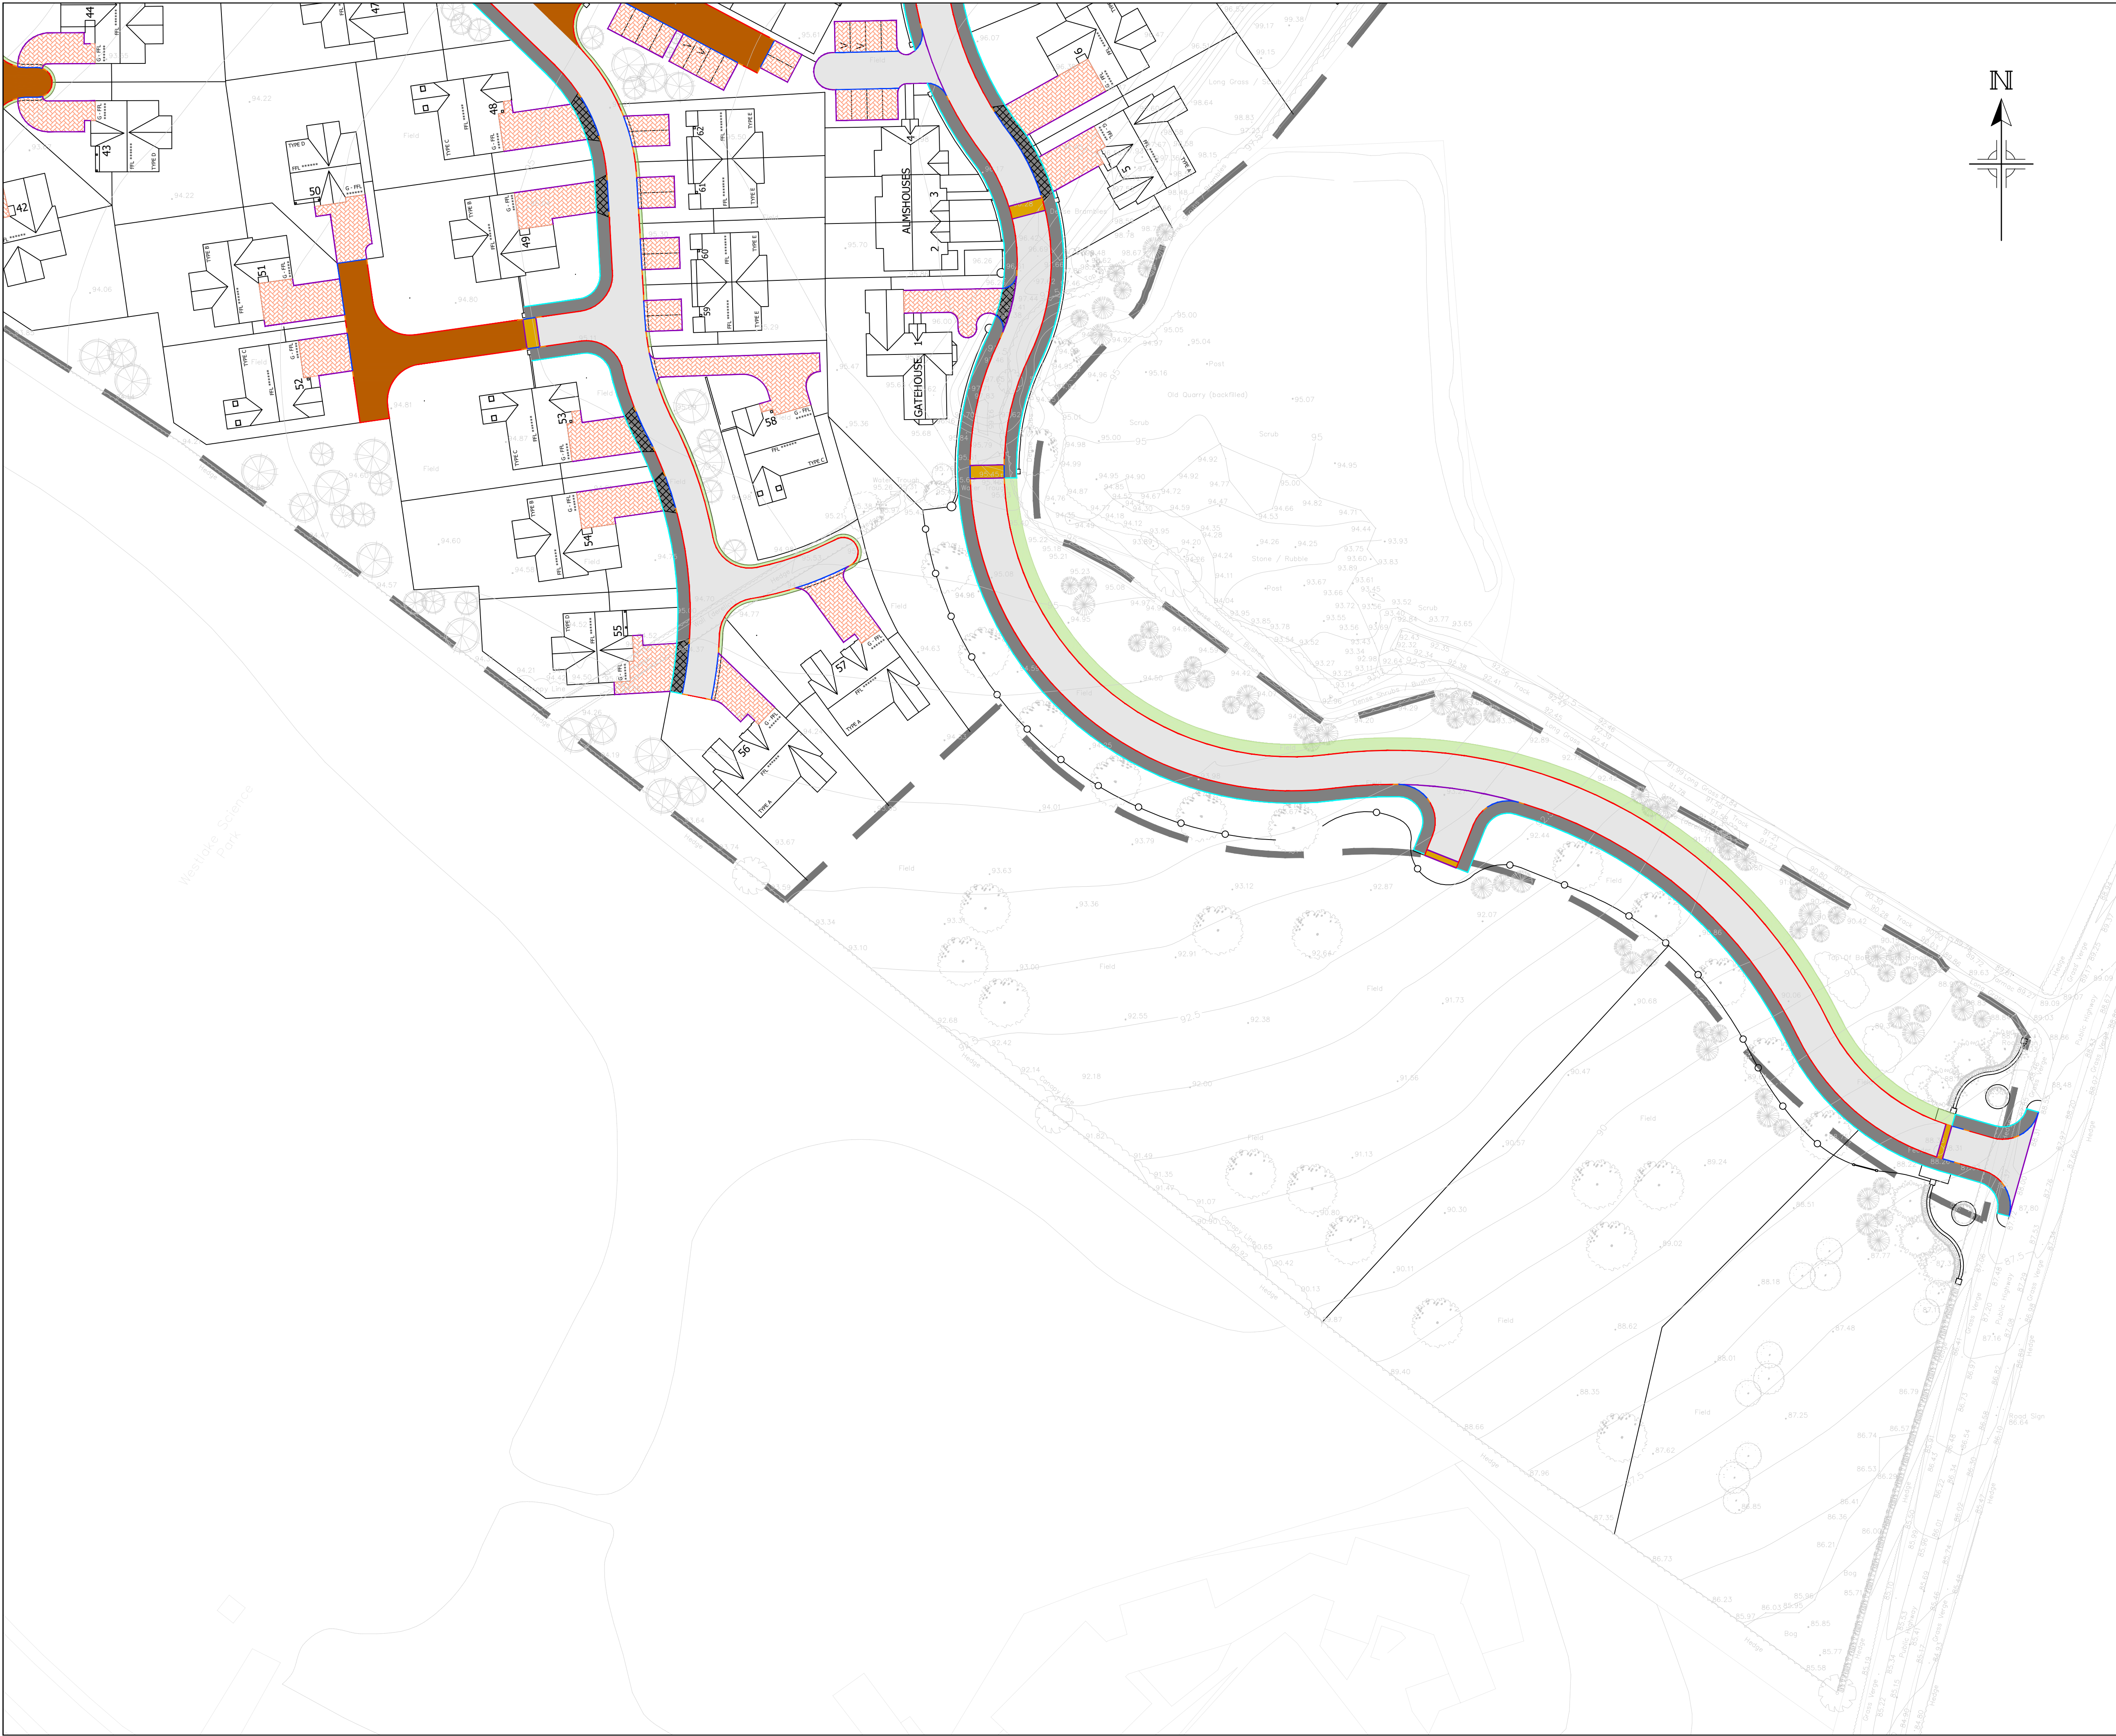

SHEET LAYOUT

NOTES:

GENERAL

- THIS DRAWING IS TO BE READ IN CONJUNCTION WITH
• BECKWITH AND HANLON DRG. 23-034-200 SERIES DRAWINGS

KEY

- CARRIAGEWAY CONSTRUCTION
- DRIVEWAY CROSSING CONSTRUCTION
- FOOTWAY CONSTRUCTION
- DRIVEWAYS / PARKING BAYS BLOCK PAVING
- SHARED DRIVEWAY BLOCK PAVING
- RUMBLE STRIP BLOCK PAVING
- VERGE / LANDSCAPED AREA
- HALF BATTERED KERB
- TRANSITION KERB
- EDGING KERB
- BULLNOSED KERB TYPE BN WITH ASSOCIATED TRANSITION KERBS 0-6mm AT PEDESTRIAN CROSSING POINTS, 25mm ELSEWHERE
- CHANNEL KERB
- SITE BOUNDARY

P3	PROPOSED SITE PLAN UPDATED TO ACCORD WITH ALPHA DESIGN SITE PLAN RECEIVED 02/08/25. SURFACE FINISHES AND KERBS AMENDED TO SUIT.	JH	JM	04/08/25
P2	PROPOSED SITE PLAN UPDATED TO ACCORD WITH ALPHA DESIGN SITE PLAN RECEIVED 27/03/25. SURFACE FINISHES AND KERBS AMENDED TO SUIT.	JH	JM	01/05/25
P1	FIRST ISSUE	JH	JM	17/01/25
REV	AMENDMENT	BY	CKD	DATE

CLIENT
JOHN SWIFT HOMES LTD.

PROJECT
**SUMMERGROVE
WHITEHAVEN**

DRAWING TITLE
**SURFACE FINISHES AND KERBS
SHEET 1**



Beckwith & Hanlon
Consulting Engineers Limited
F22 Willow Court, Marquis Court,
Team Valley Trading Estate,
Gateshead, NE11 0RU
tel: 0191 273 7582

SCALE	1:500	BY	JH	CHECKED	JM	DATE	DEC. '24
-------	-------	----	----	---------	----	------	----------

DRAWING NO.
23-034-210

STATUS	PRELIMINARY	REV	P3
		SIZE	A1