
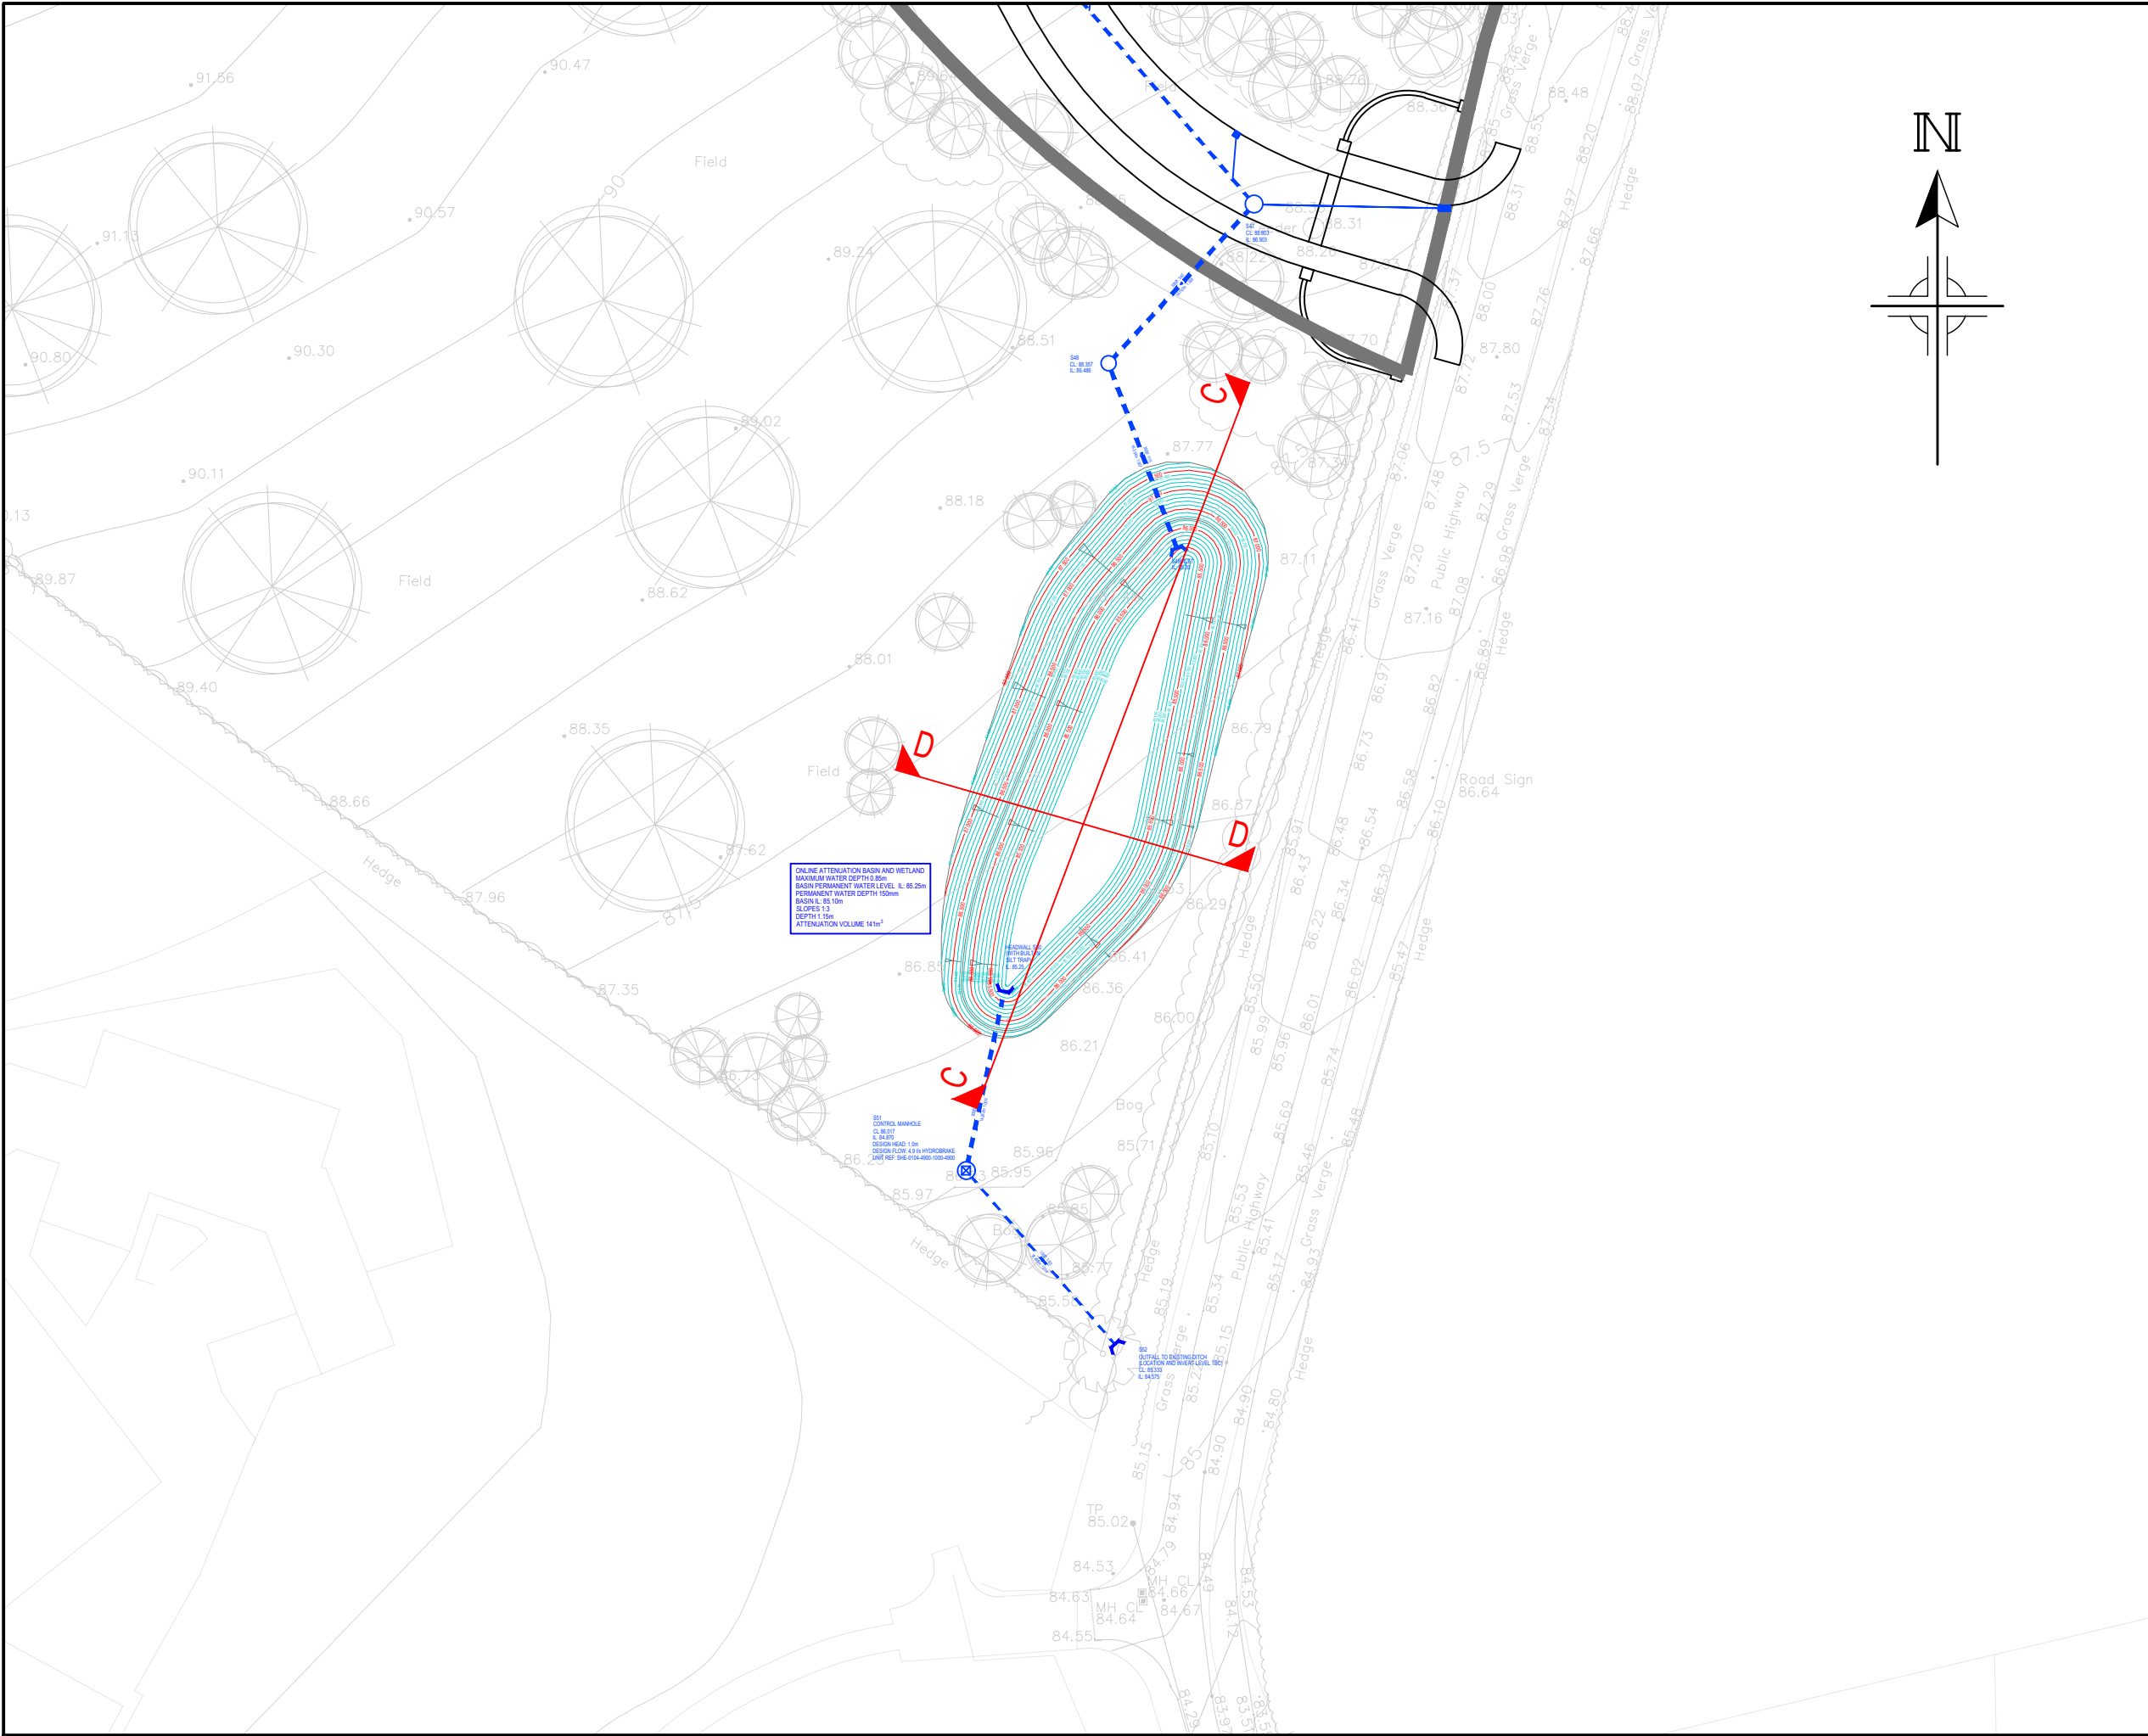


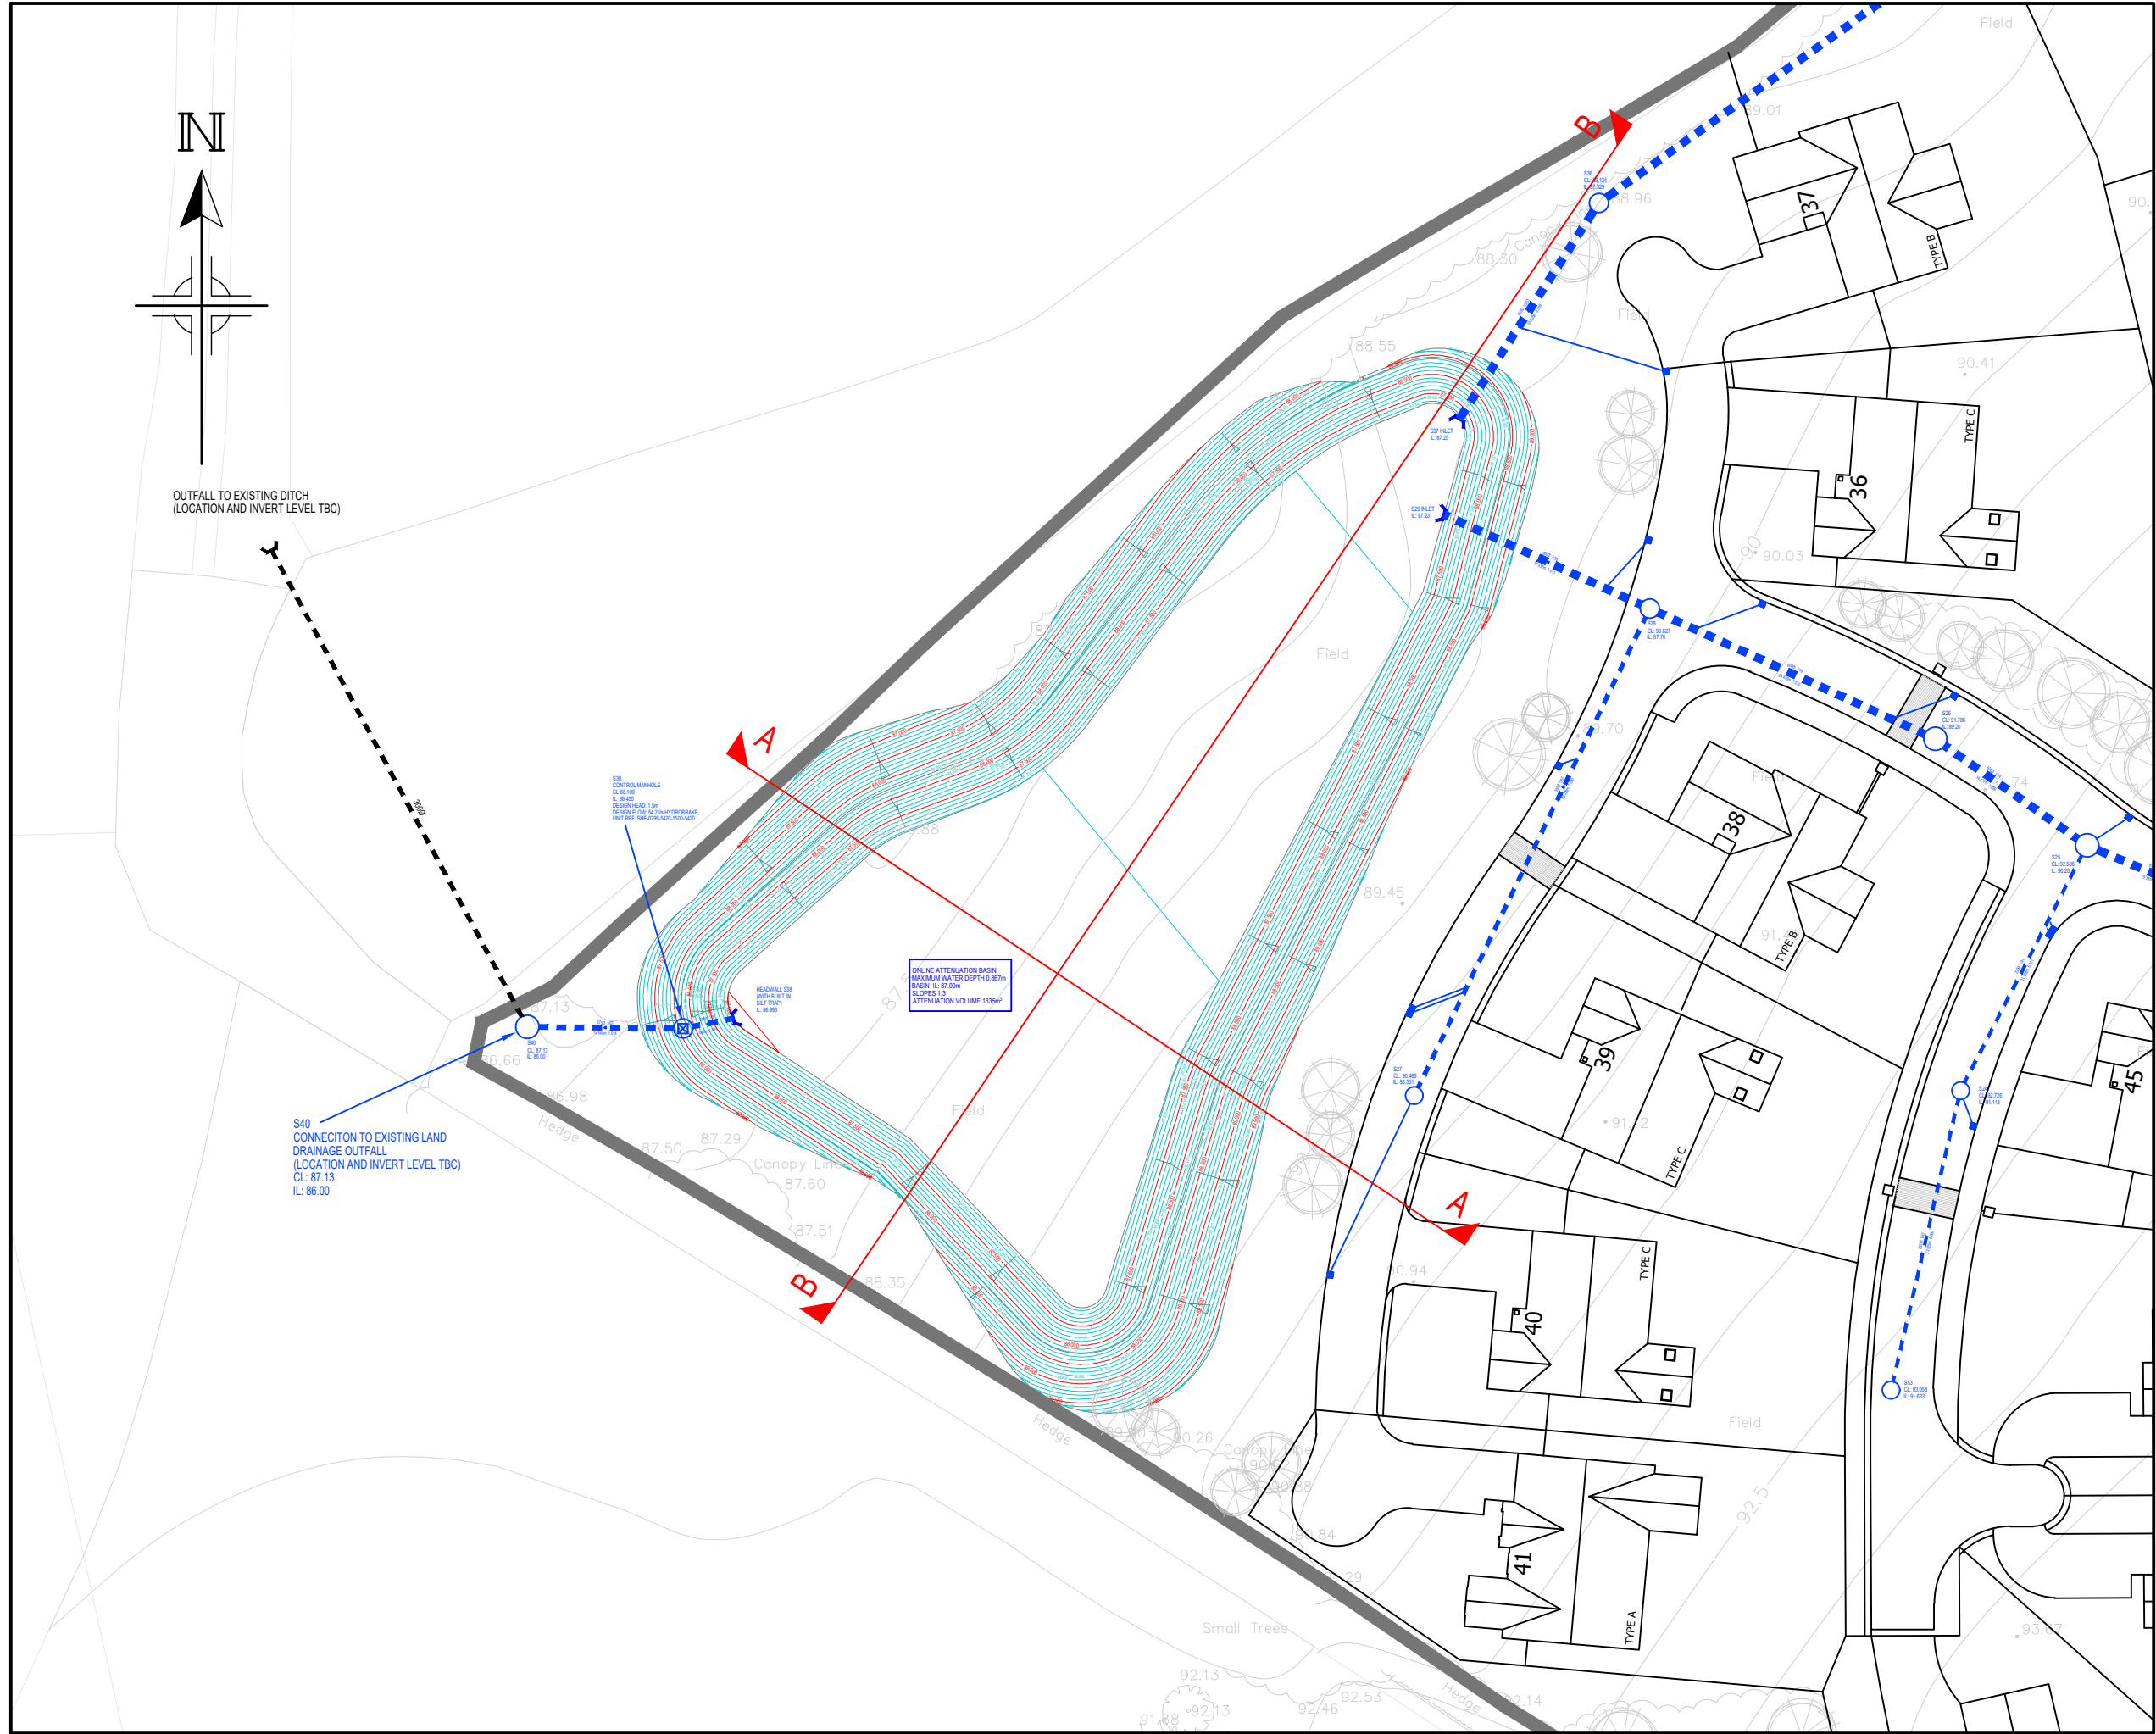





NOTE
THIS PRINT AND ANY DESIGN THEREON IS THE PROPERTY OF BECKWITH & HANLON CONSULTING ENGINEERS LIMITED AND IS TO BE RETURNED ON REQUEST. IT IS TO BE USED ONLY FOR THE PURPOSE FOR WHICH IT WAS EXPRESSLY LOANED AND IS NOT TO BE COPIED IN ANY MANNER, NOR IS INFORMATION TAKEN THEREFROM TO BE TRANSMITTED OR PASSED TO OTHERS.

DO NOT SCALE OFF THIS DRAWING.
DO NOT TAKE DIGITAL DIMENSIONS OFF THIS DRAWING.

NOTES:

GENERAL NOTES

- THIS DRAWING IS TO BE READ IN CONJUNCTION WITH BECKWITH AND HANLON DRG. 23-034-200 SERIES DRAWINGS

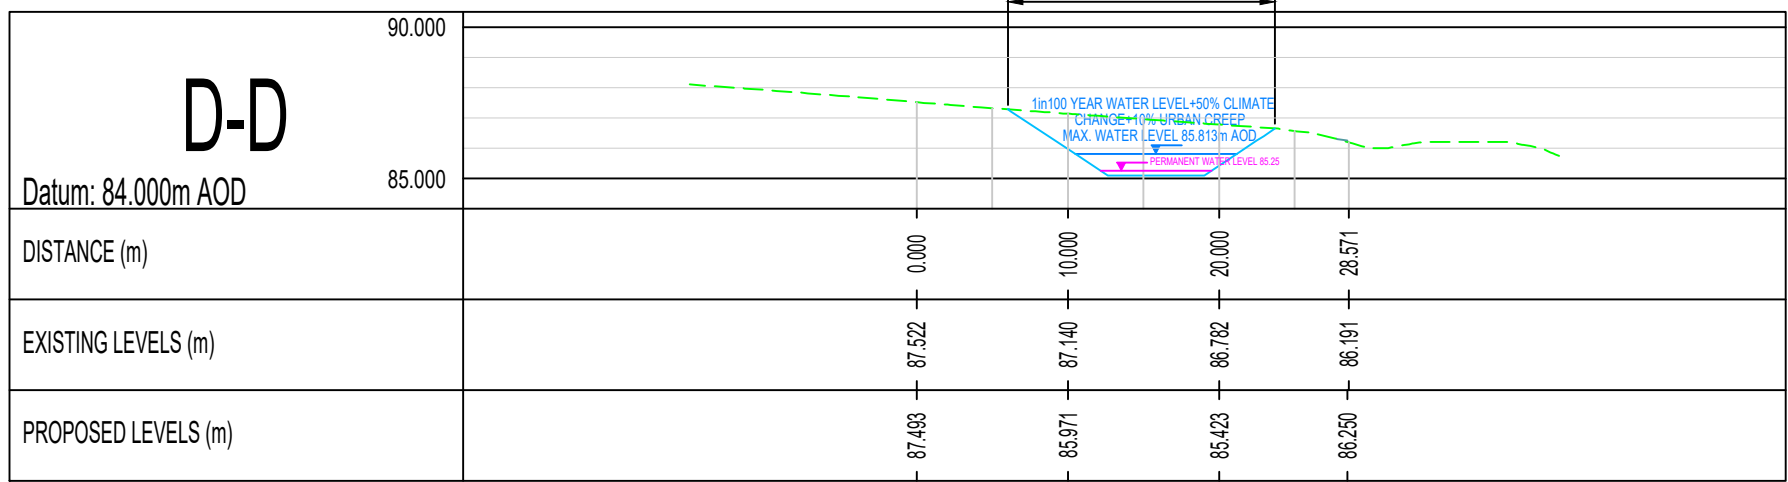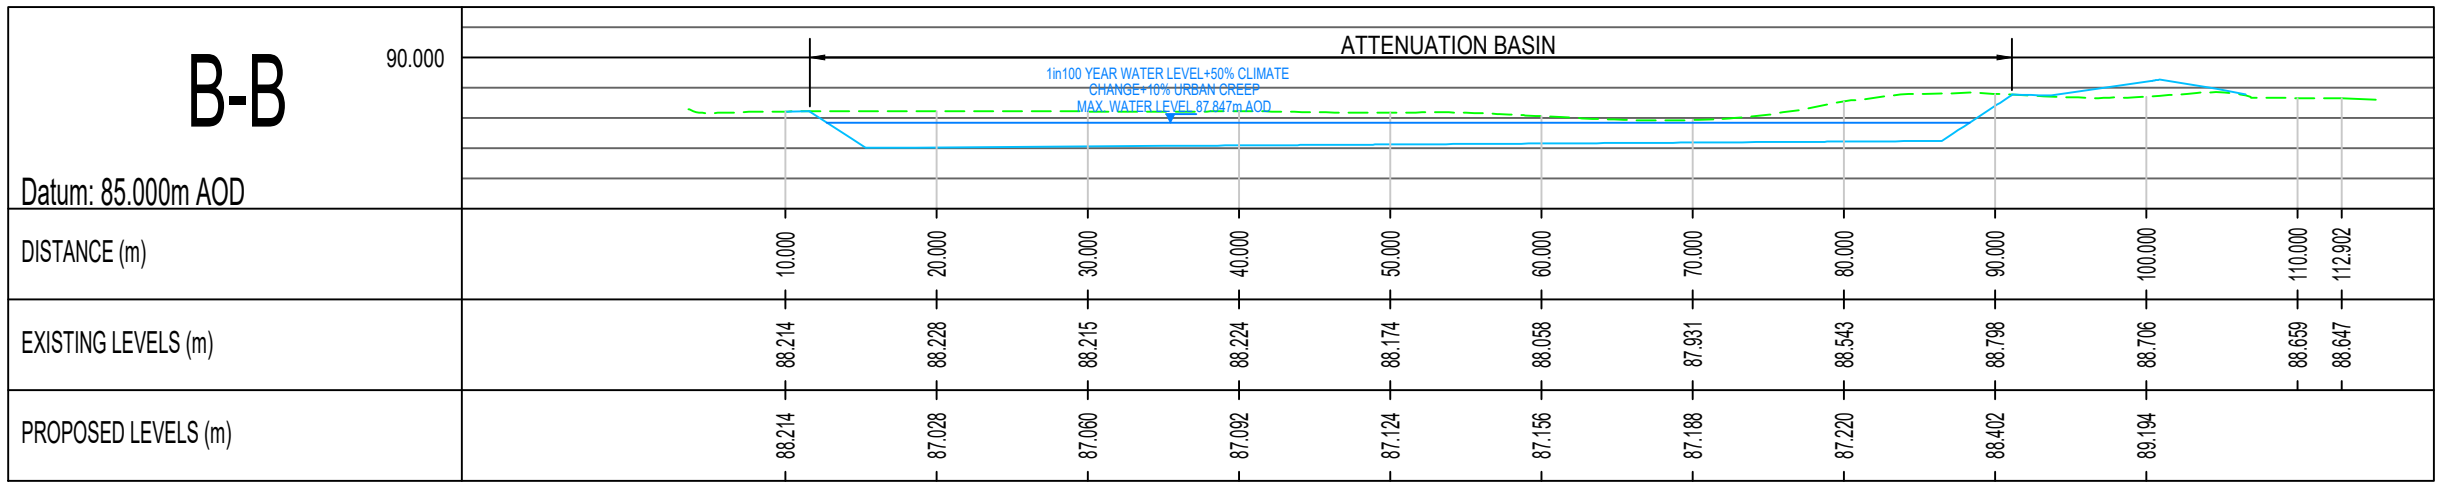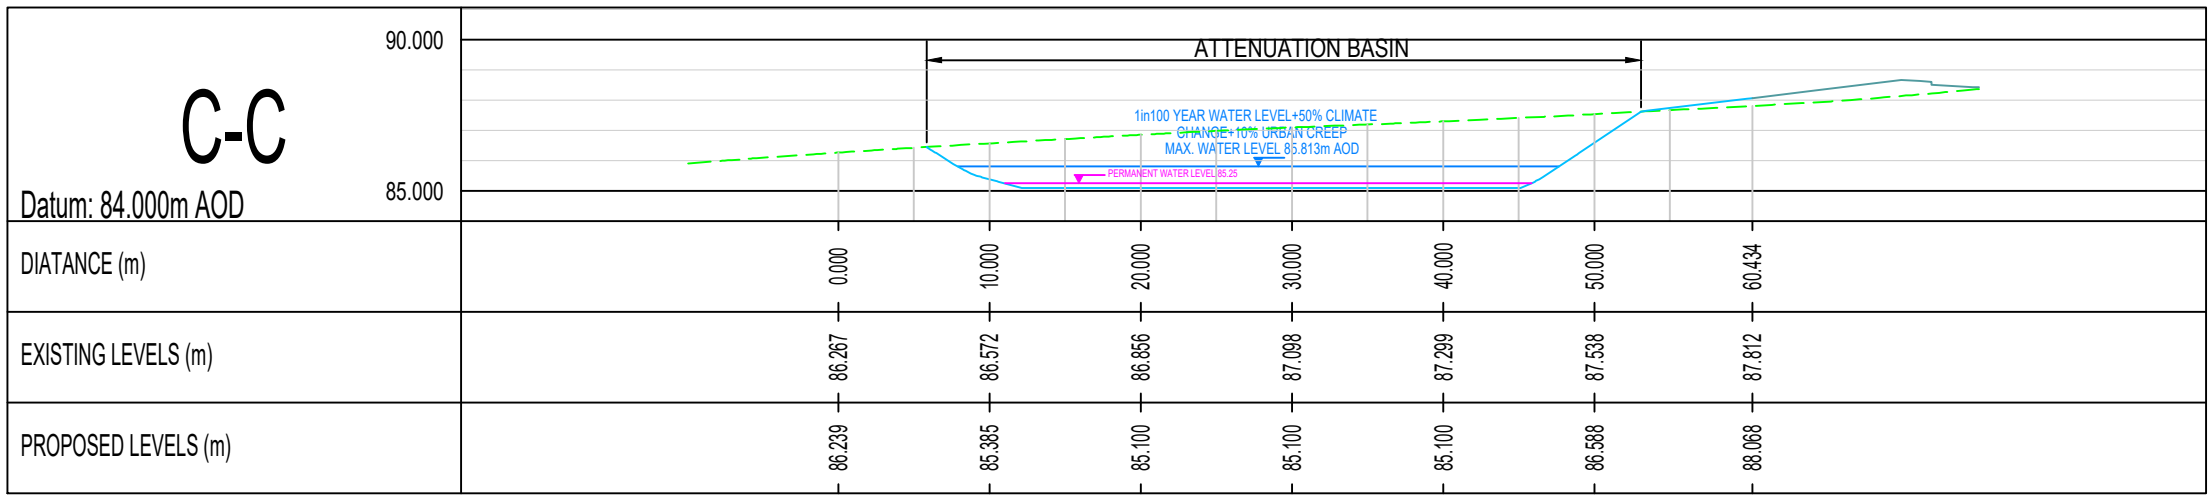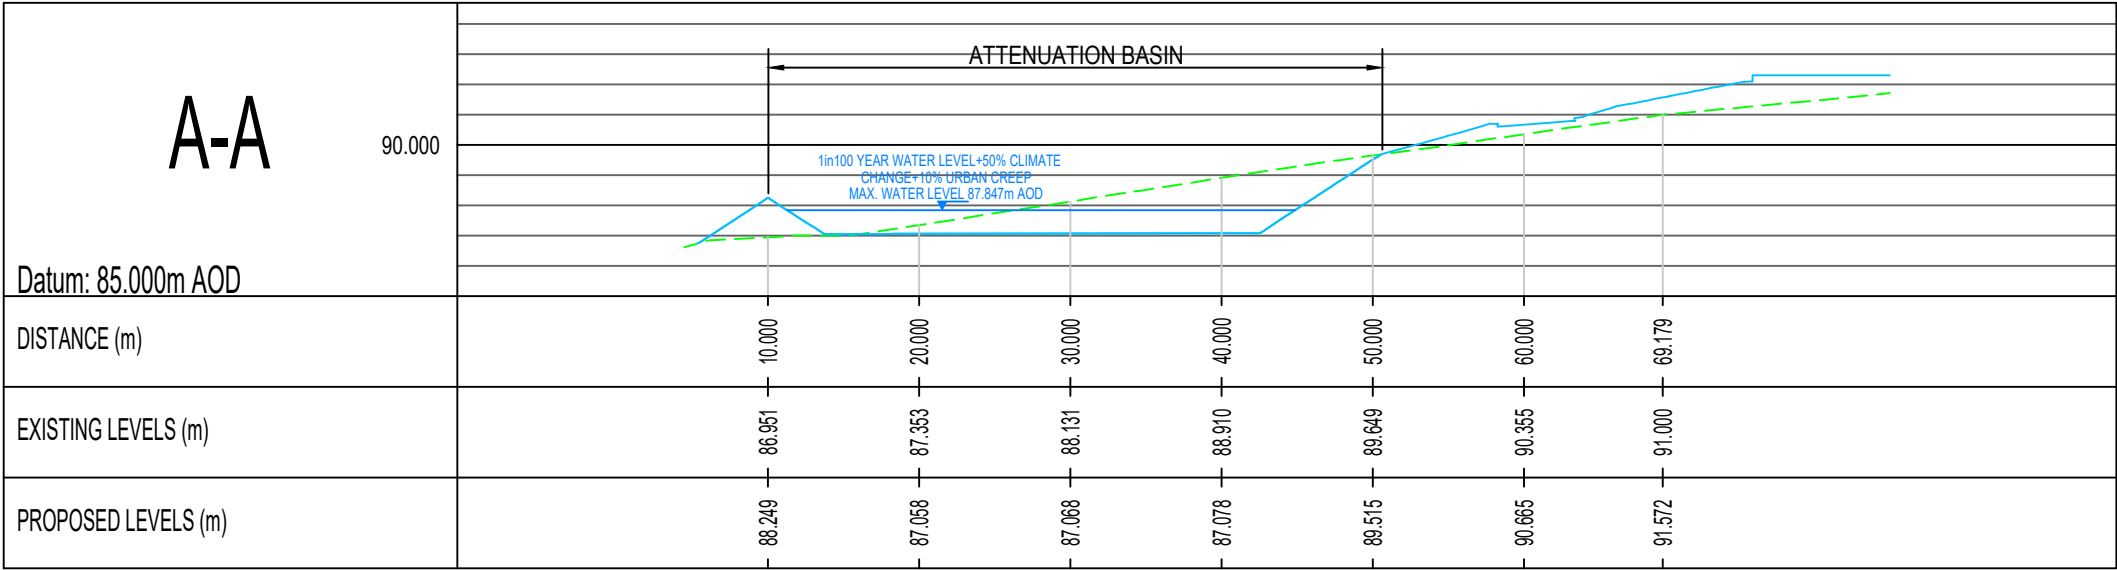

P2	PROPOSED SITE PLAN UPDATED TO ACCORD WITH ALPHA DESIGN SITE PLAN RECEIVED 27/03/25. SUDS LAYOUT AMENDED TO SUIT.	JH	JM	01/05/25
P1	FIRST ISSUE	JH	JM	17/01/25
REV	AMENDMENT	BY	CKD	DATE

CLIENT
JOHN SWIFT HOMES LTD.

PROJECT
SUMMERGROVE
WHITEHAVEN

DRAWING TITLE
SUDS DETAILS
SHEET 1



Beckwith & Hanlon
Consulting Engineers Limited
F22 Willow Court, Marquis Court,
Team Valley Trading Estate,
Gateshead, NE11 0RU
tel: 0191 273 7582

SCALE	1:500	BY	JH	CHECKED	JM	DATE	DEC. '24
-------	-------	----	----	---------	----	------	----------

DRAWING NO.
23-034-237

STATUS	PRELIMINARY	REV	P2
		SIZE	A1