

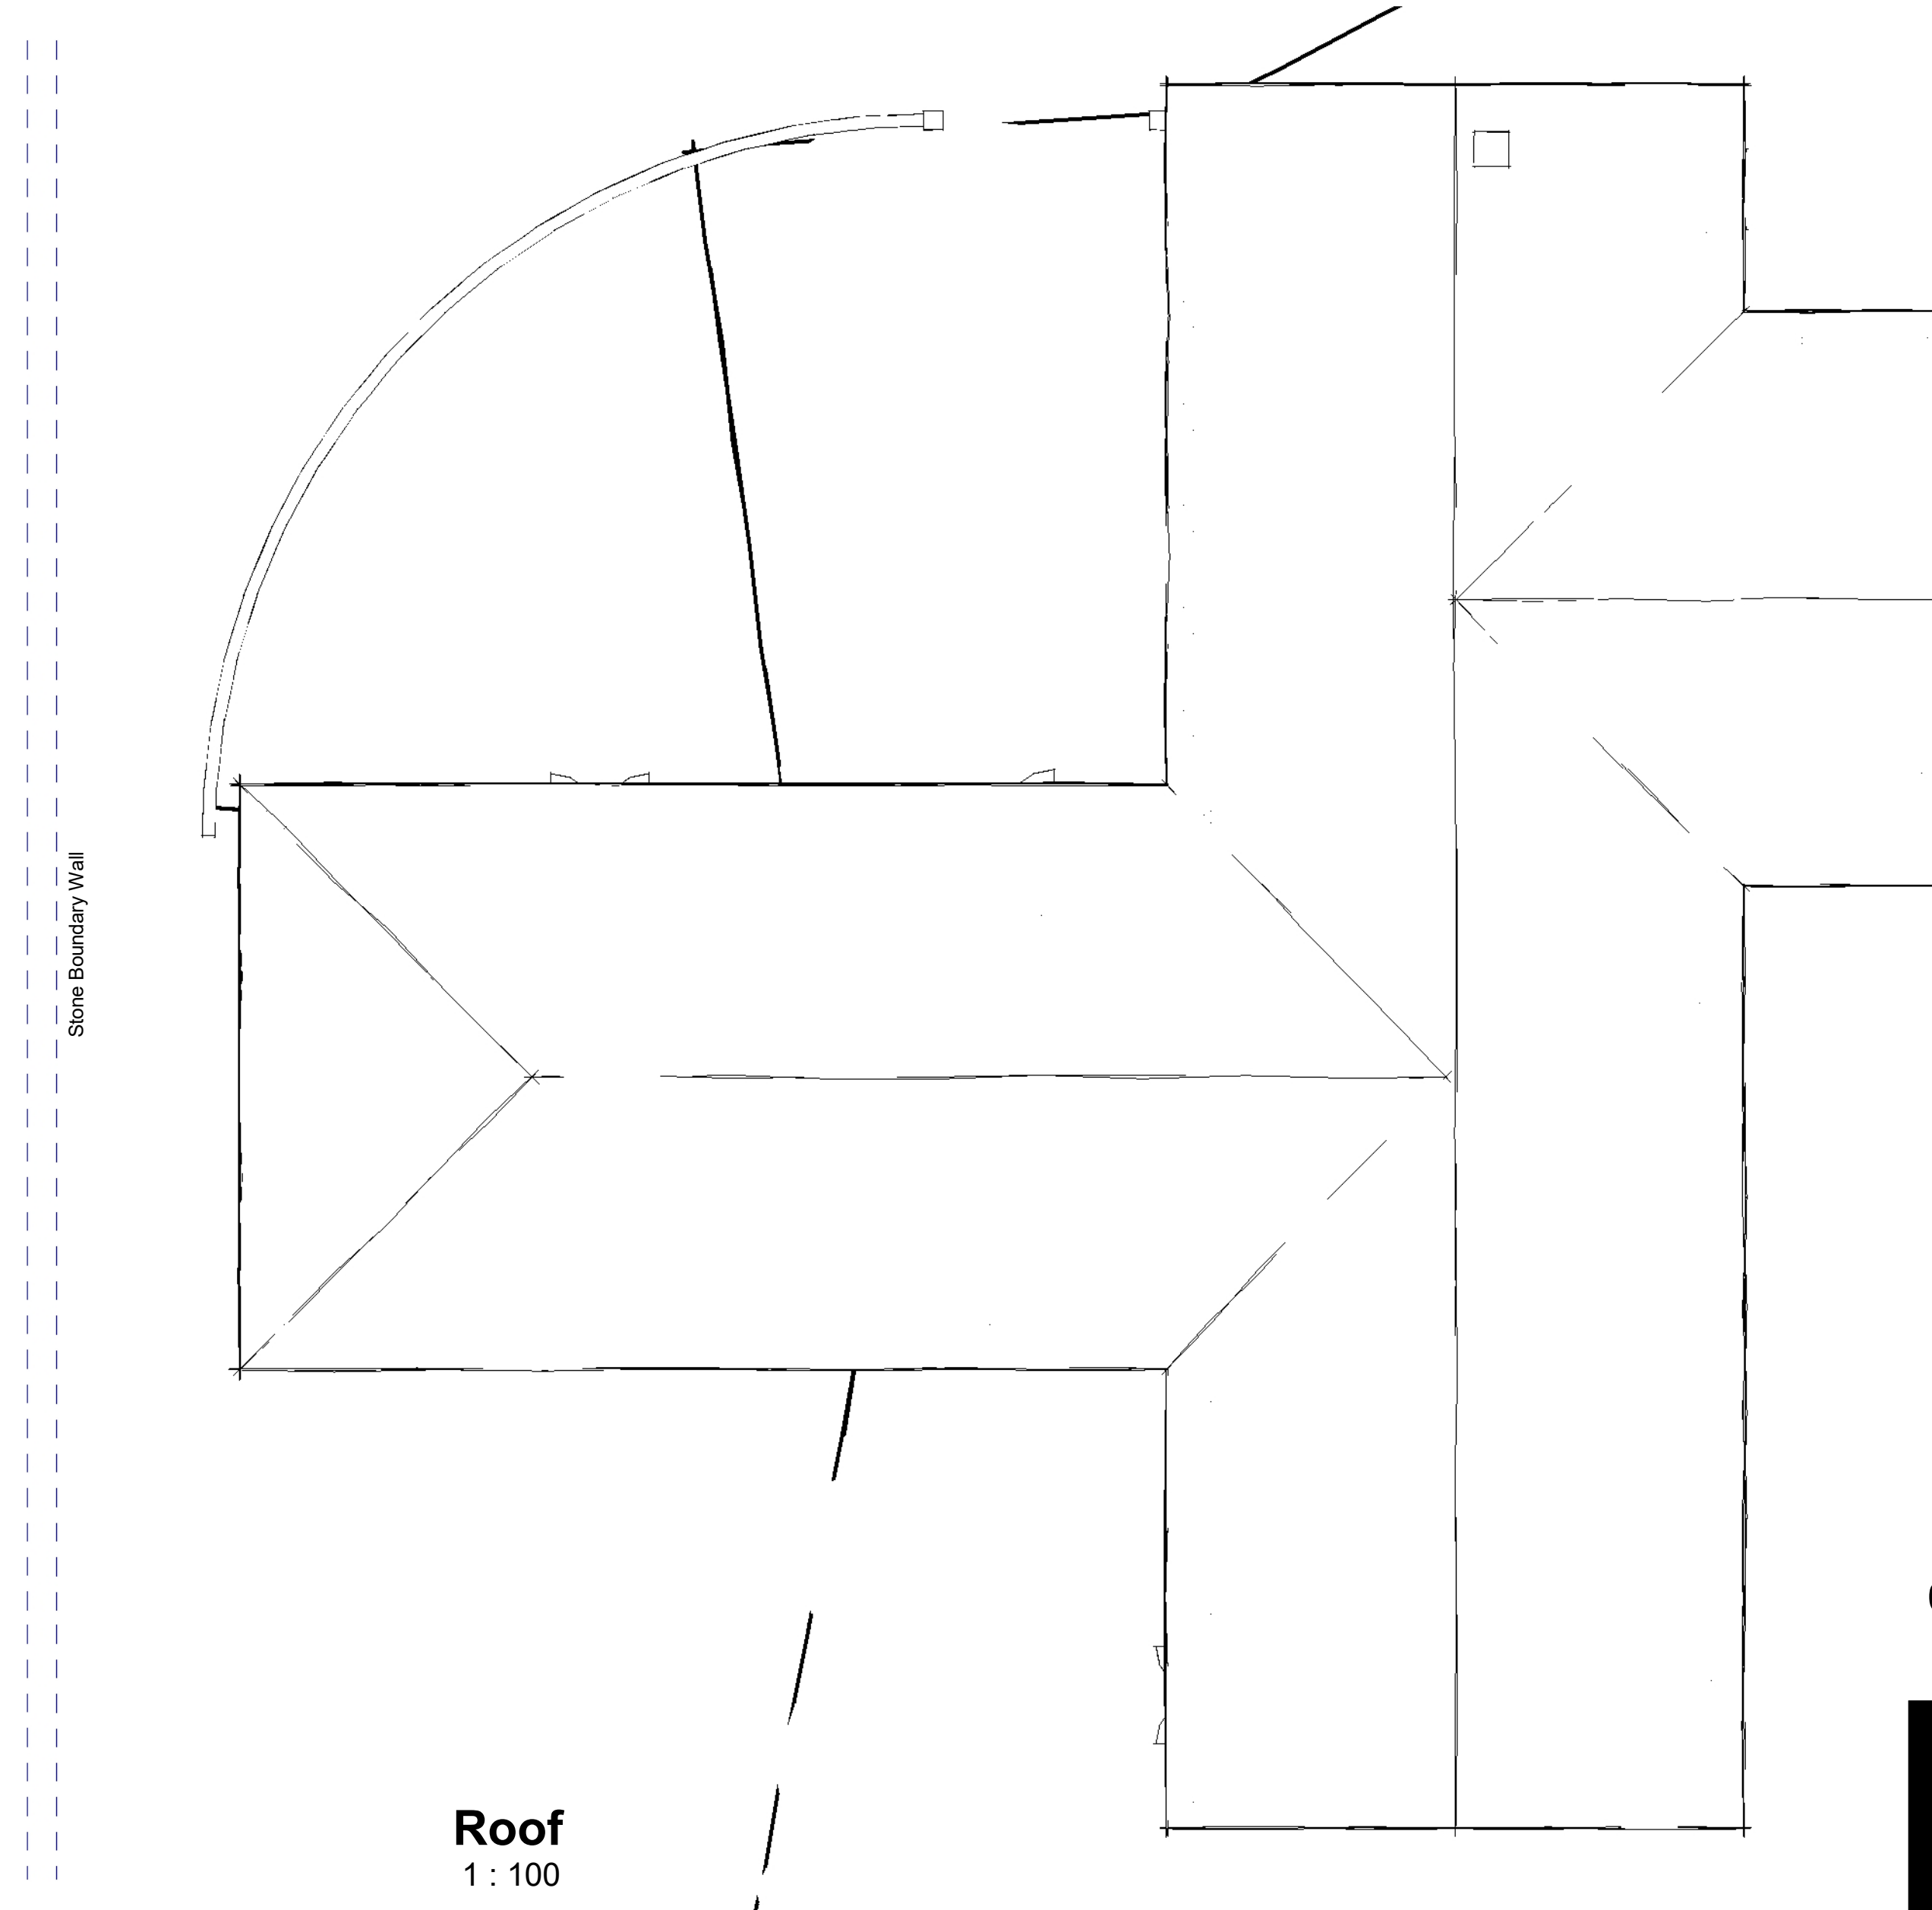
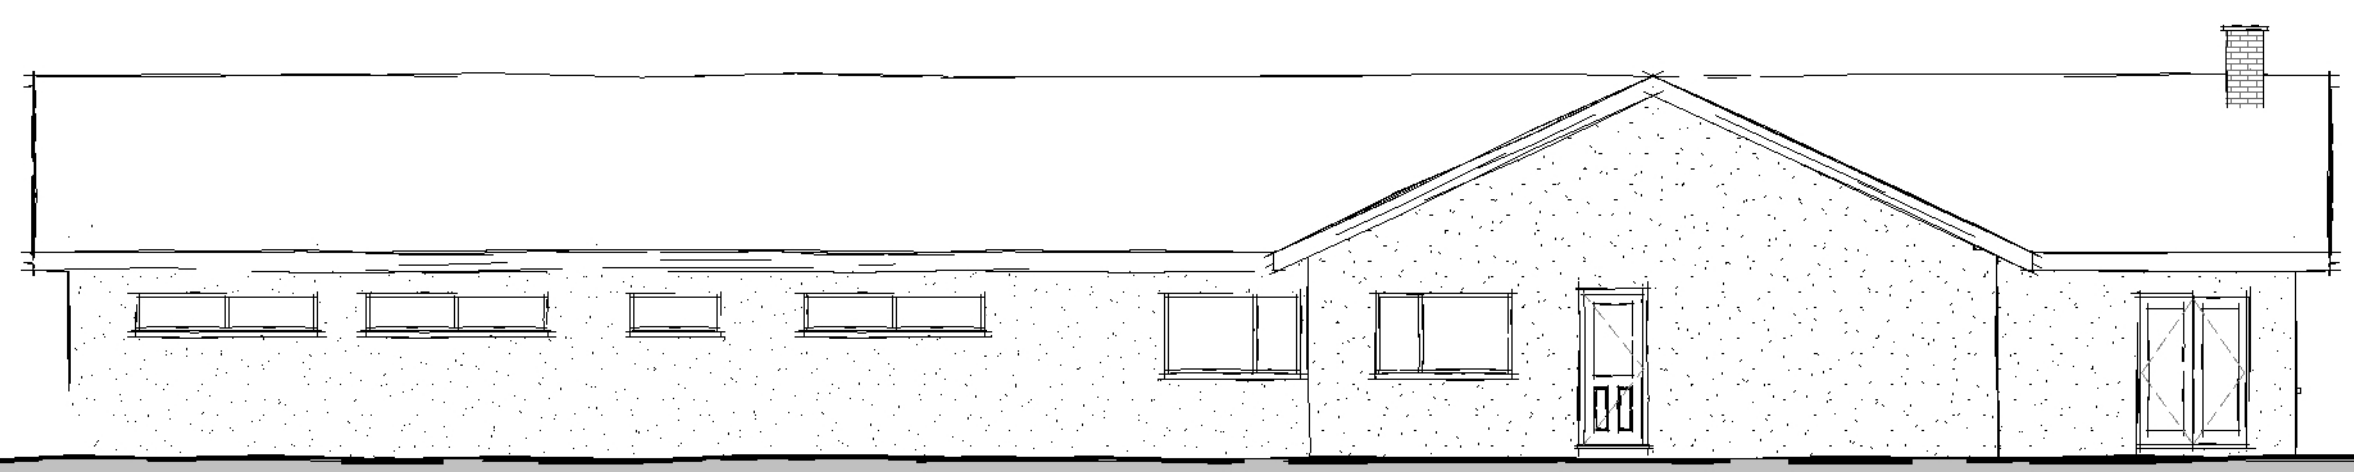



**Ground**  
1 : 100

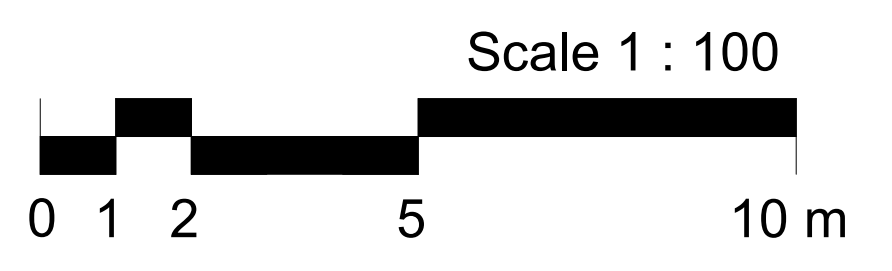


**Roof**  
1 : 100

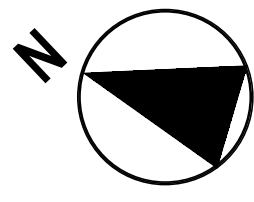


**Side Elevation 02**  
1 : 100

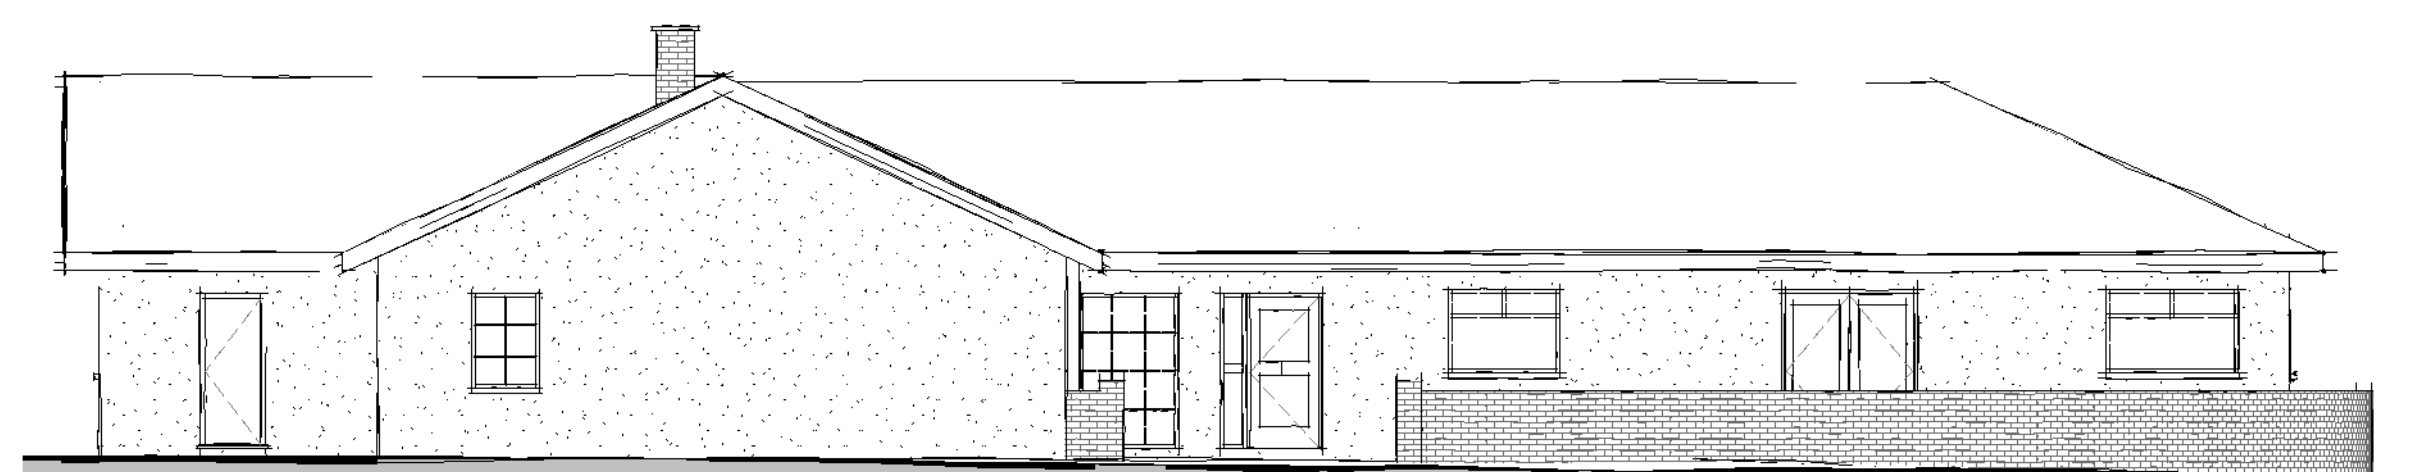

**Front Elevation**  
1 : 100

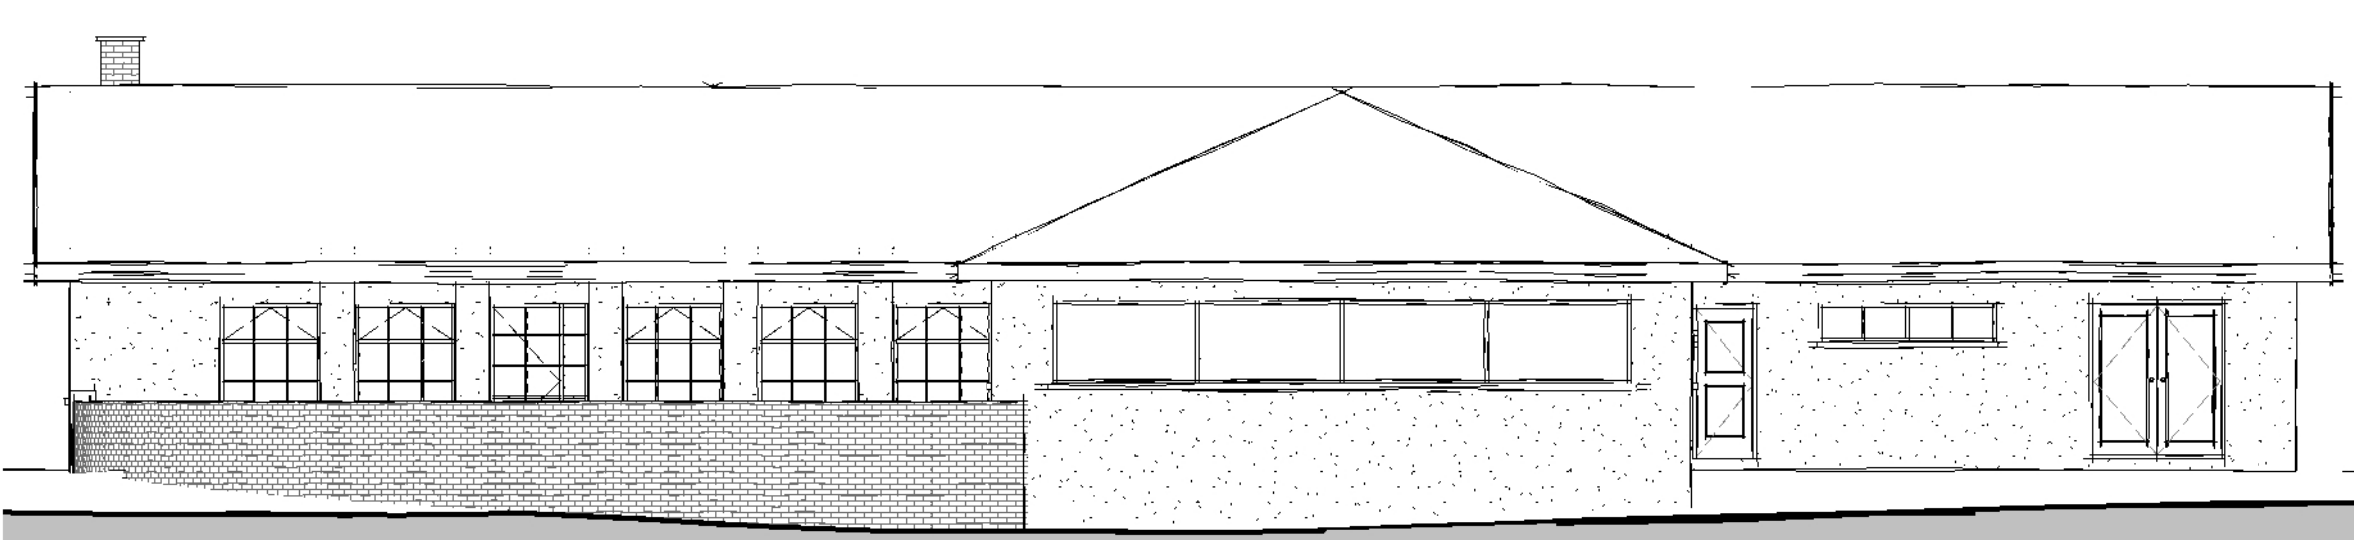

**Side Elevation 01**  
1 : 100

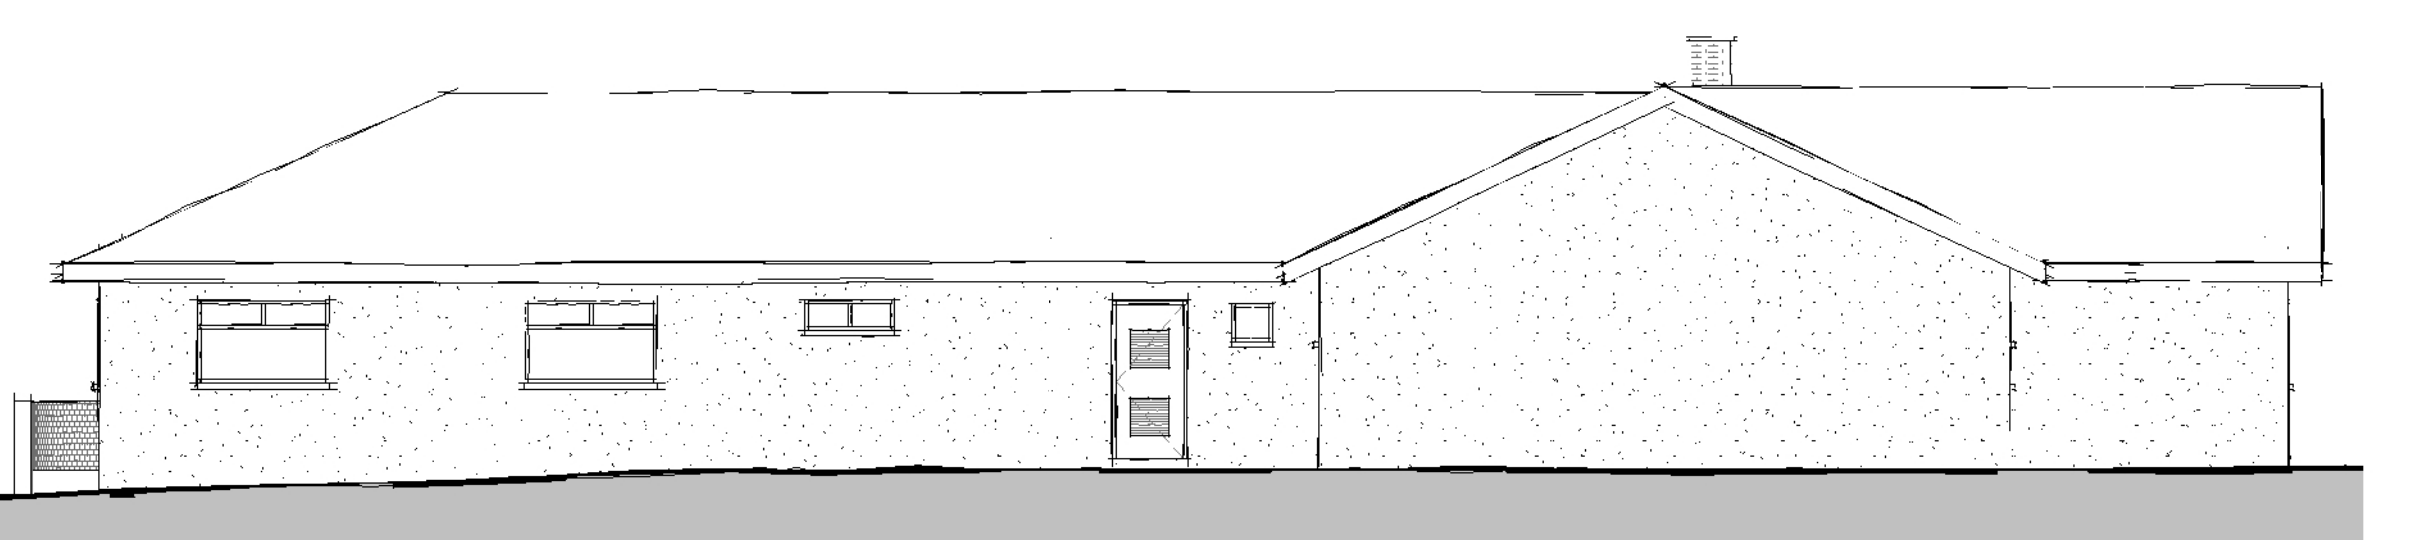

**Rear Elevation**  
1 : 100



NOTES:

DRAWING MAYBE SCALED FOR PLANNING PURPOSES ONLY

© FOX ARCHITECTURAL DESIGN

---

Client: MILLOM R.U.F.C  
 Project: WILSON PARK - HAVERIGG  
 Title: PLANS & ELEVATIONS AS EXISTING  
 Scale: 1 : 100@ A1  
 Date: APRIL 2023  
 Status: PLANNING  
 Drawing Reference: 23-11-P-02      Revision: