 
 


# KEY



EXISTING CONCRETE  
YARD



 
NEW CONCRETE YARD




LANDSCAPING




FOOTWAY



CAR PARKING

 

NEW ENTRANCE (HGV)

 

NEW ROAD  
CONSTRUCTION



SECURITY FENCE

## GENERAL NOTES

- ALL DIMENSIONS IN MILLIMETERS UNLESS NOTED AND NOT TO BE SCALED FROM DRAWINGS. USE WRITTEN DIMENSIONS ONLY AND CHECK ON SITE BEFORE ORDERING MATERIALS OR STEELWORK.
- ALL DRAWINGS TO BE READ IN CONJUNCTION WITH DRAWINGS PRODUCED BY OTHERS AND ANY ERRORS TO BE BROUGHT TO THE ATTENTION OF THE ENGINEER PRIOR TO COMMENCEMENT OR INSTALLATION OF THE WORKS.
- ALL MATERIALS AND WORKMANSHIP TO BE UNDERTAKEN IN ACCORDANCE WITH BEST PRACTICE AND THE RELEVANT CODES INCLUDING BRITISH STANDARDS AND BUILDING REGULATIONS.

ENGINEER  
**KINGMOOR**  
CONSULTING  
SUITE 4 ATLANTIC HOUSE, PARKHOUSE  
BUSINESS PARK, CARLISLE, CA3 0LJ  
T: 01228 915900  
E: hello@kingmoorconsulting.co.uk

PROJECT

CLEATOR MILLS PHASE 1  
CLEATOR MOOR, CA23 3FA

TITLE

OVERALL SITE LAYOUT

SCALE

AS NOTED

STATUS

FOR BUILDING CONTROL

PAPER SIZE

A1

DRAWN BY

J GEMMELL

CHECKED AND APPROVED

C AIMERS

PROJECT PHASE

BUILD

DATE

FEBRUARY 2024

DATE

FEBRUARY 2024

DRAWING NUMBER

23-406-DWG100

REVISION

C

PLAN


SCALE 1:200



PLAN  
SCALE 1:200

- GENERAL NOTES
1. ALL DIMENSIONS IN MILLIMETERS UNLESS NOTED AND NOT TO BE SCALED FROM DRAWINGS. USE WRITTEN DIMENSIONS ONLY AND CHECK ON SITE BEFORE ORDERING MATERIALS OR STEELWORK.
  2. ALL DRAWINGS TO BE READ IN CONJUNCTION WITH DRAWINGS PRODUCED BY OTHERS AND ANY ERRORS TO BE BROUGHT TO THE ATTENTION OF THE ENGINEER PRIOR TO COMMENCEMENT OR INSTALLATION OF THE WORKS.
  3. ALL MATERIALS AND WORKMANSHIP TO BE UNDERTAKEN IN ACCORDANCE WITH BEST PRACTICE AND THE RELEVANT CODES INCLUDING BRITISH STANDARDS AND BUILDING REGULATIONS.
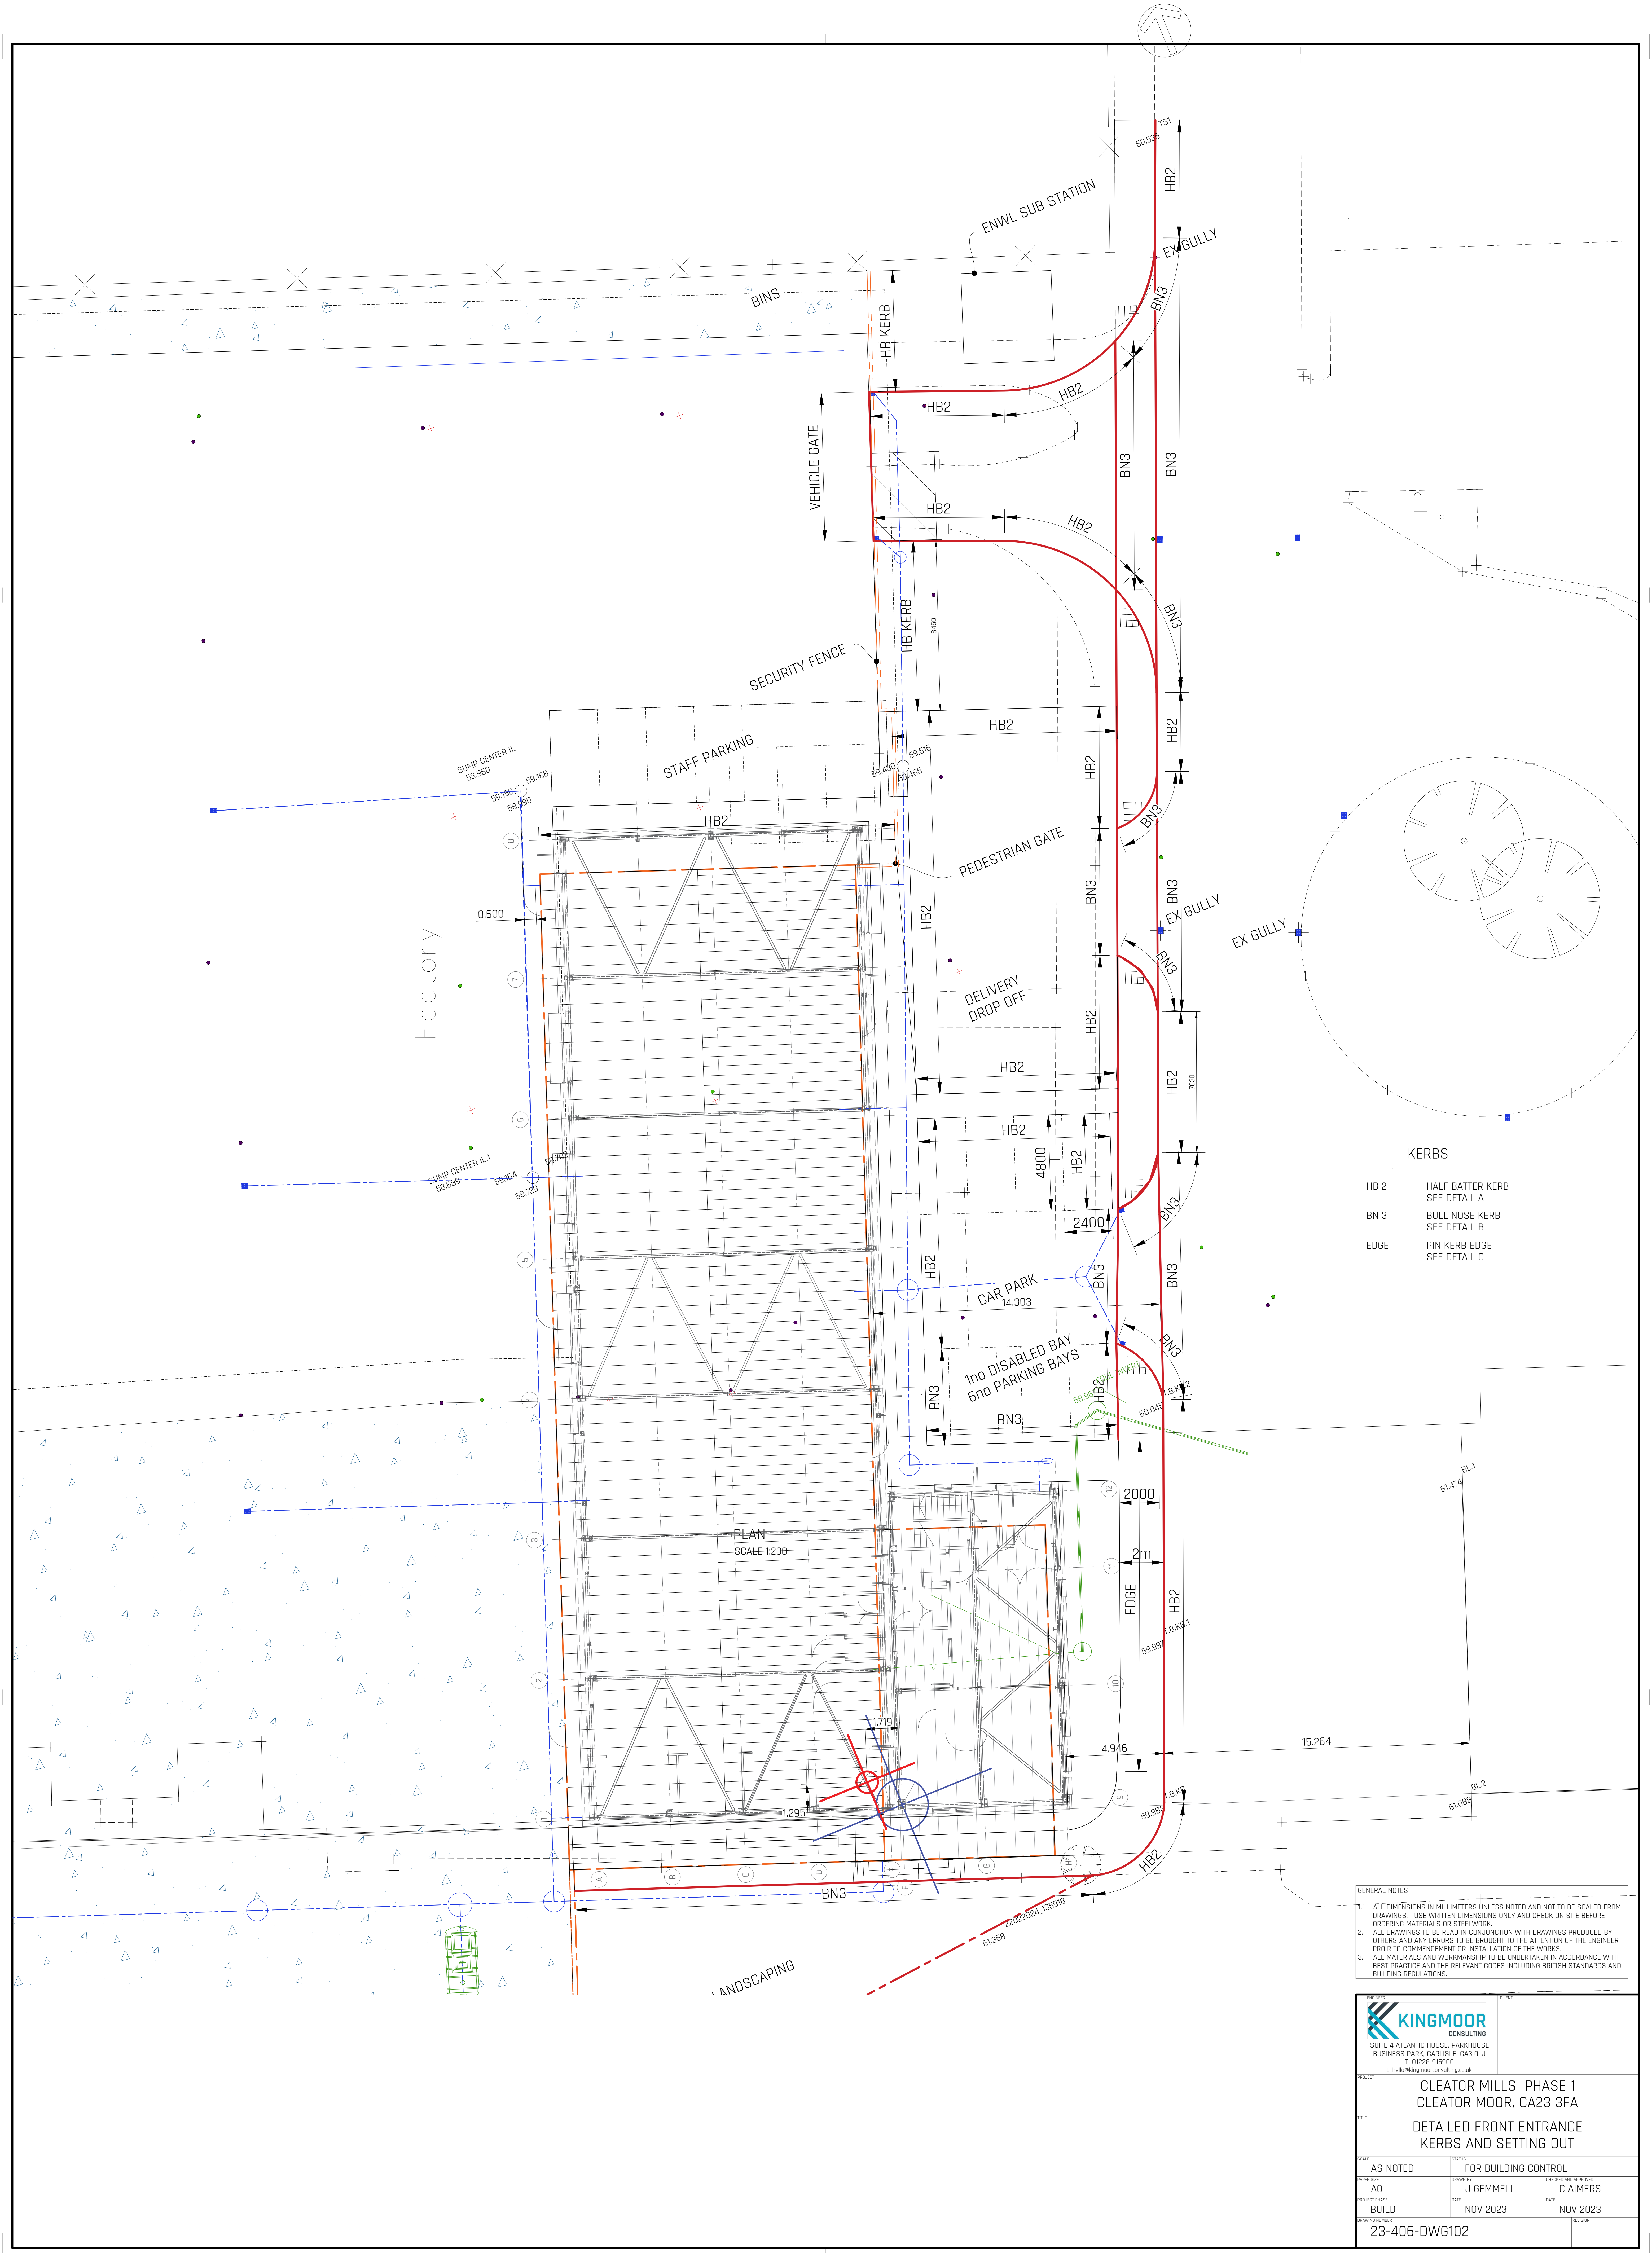
|   |  |                                  |  |
|---|--|----------------------------------|--|
| <div>ENGINEER</div> <div> <b>KINGMOOR</b><br/>CONSULTING</div> <div>SUITE 4 ATLANTIC HOUSE, PARKHOUSE<br/>BUSINESS PARK, CARLISLE, CA3 0LJ<br/>T: 01228 915900<br/>E: hello@kingmoorconsulting.co.uk</div> |  | <div>CLIENT</div>                |  |
| PROJECT<br>CLEATOR MILLS PHASE 1<br>CLEATOR MOOR, CA23 3FA   |  |                                  |  |
| TITLE<br>SITE LAYOUT<br>OVERALL DRAINAGE PLAN   |  |                                  |  |
| SCALE<br>AS NOTED   |  | STATUS<br>FOR BUILDING CONTROL   |  |
| PAPER SIZE<br>A1   |  | DRAWN BY<br>J GEMMELL            |  |
|   |  | CHECKED AND APPROVED<br>C AIMERS |  |
| PROJECT PHASE<br>BUILD   |  | DATE<br>FEBRUARY 2024            |  |
|   |  | DATE<br>FEBRUARY 2024            |  |
| DRAWING NUMBER<br>23-406-DWG101   |  | REVISION<br>D                    |  |



KERBS

- HB 2 HALF BATTER KERB  
SEE DETAIL A
- BN 3 BULL NOSE KERB  
SEE DETAIL B
- EDGE PIN KERB EDGE  
SEE DETAIL C

- GENERAL NOTES
1. ALL DIMENSIONS IN MILLIMETERS UNLESS NOTED AND NOT TO BE SCALED FROM DRAWINGS. USE WRITTEN DIMENSIONS ONLY AND CHECK ON SITE BEFORE ORDERING MATERIALS OR STEELWORK.
  2. ALL DRAWINGS TO BE READ IN CONJUNCTION WITH DRAWINGS PRODUCED BY OTHERS AND ANY ERRORS TO BE BROUGHT TO THE ATTENTION OF THE ENGINEER PRIOR TO COMMENCEMENT OF INSTALLATION OF THE WORKS.
  3. ALL MATERIALS AND WORKMANSHIP TO BE UNDERTAKEN IN ACCORDANCE WITH BEST PRACTICE AND THE RELEVANT CODES INCLUDING BRITISH STANDARDS AND BUILDING REGULATIONS.

**KINGMOOR**  
CONSULTING

SUITE 4 ATLANTIC HOUSE, PARKHOUSE  
BUSINESS PARK, CARLISLE, CA3 0LJ  
T: 01229 515500  
E: hello@kingmoorconsulting.co.uk














PROJECT











**CLEATOR MILLS PHASE 1**  
**CLEATOR MOOR, CA23 3FA**

TITLE

**DETAILED FRONT ENTRANCE**  
**KERBS AND SETTING OUT**

|                |               |          |                      |
|----------------|---------------|----------|----------------------|
| SCALE          | AS NOTED      | STATUS   | FOR BUILDING CONTROL |
| WORKS          | A0            | DRAWN BY | J GEMMELL            |
| PROJECT PHASE  | BUILD         | DATE     | NOV 2023             |
| DRAWING NUMBER | 23-406-DWG102 |          |                      |

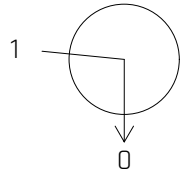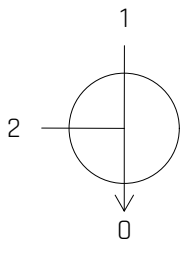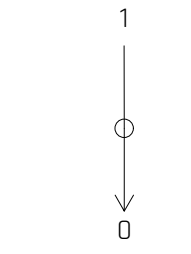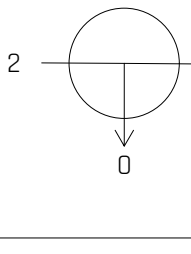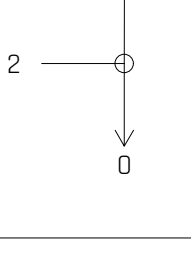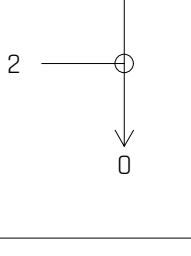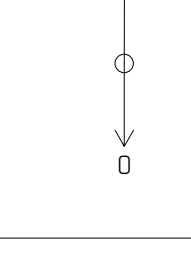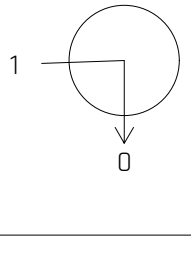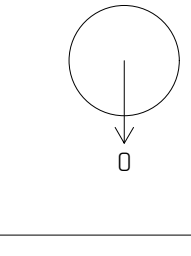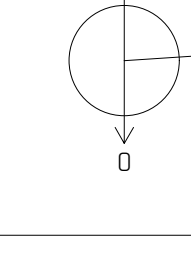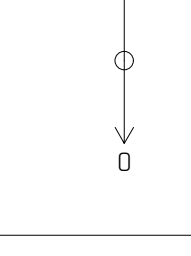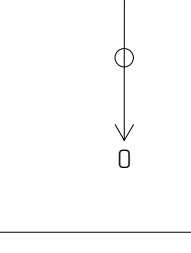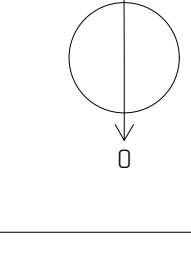
| Manhole Number | Cover Level     | Connections                                                                         | Pipe |         |        |     | Manhole Size | Types    |        |
|----------------|-----------------|-------------------------------------------------------------------------------------|------|---------|--------|-----|--------------|----------|--------|
| Coordinates    | Depth To Soffit |                                                                                     | Code | Inverts | Diams  |     |              | Manhole  | Cover  |
| S1             | 59.600<br>0.743 |    | 1    | 2.005   | 58.707 | 150 | 1050         | 4        | Unspec |
| E. 513480.974  |                 |                                                                                     |      |         |        |     |              |          |        |
| N. 302164.263  |                 |                                                                                     | 0    | 2.006   | 58.707 | 150 |              |          |        |
| S2             | 59.800<br>1.278 |    | 1    | 2.006   | 58.372 | 150 | 1050         | 4        | Unspec |
| E. 513465.578  |                 |                                                                                     | 2    | 5.005   | 58.372 | 150 |              |          |        |
| N. 302170.009  |                 |                                                                                     | 0    | 2.007   | 58.297 | 225 |              |          |        |
| S3             |                 |    | 1    | 5.004   | 58.414 | 150 |              | JUNCTION |        |
| E. 513467.044  |                 |                                                                                     |      |         |        |     |              |          |        |
| N. 302173.904  |                 |                                                                                     | 0    | 5.005   | 58.414 | 150 |              |          |        |
| S4             | 59.900<br>1.828 |    | 1    | 2.007   | 58.269 | 225 | 1050         | 4        | Unspec |
| E. 513461.173  |                 |                                                                                     | 2    | 1.002   | 57.922 | 150 |              |          |        |
| N. 302171.651  |                 |                                                                                     | 0    | 1.003   | 57.847 | 225 |              |          |        |
| S5             |                 |   | 1    | 5.003   | 58.571 | 150 |              | JUNCTION |        |
| E. 513472.547  |                 |                                                                                     | 2    | 7.000   | 58.855 | 100 |              |          |        |
| N. 302188.681  |                 |                                                                                     | 0    | 5.004   | 58.571 | 150 |              |          |        |
| S6             |                 |  | 1    | 5.002   | 58.732 | 150 |              | JUNCTION |        |
| E. 513478.228  |                 |                                                                                     | 2    | 6.000   | 58.991 | 100 |              |          |        |
| N. 302203.862  |                 |                                                                                     | 0    | 5.003   | 58.732 | 150 |              |          |        |
| S7             |                 |  | 1    | 5.001   | 58.877 | 150 |              | JUNCTION |        |
| E. 513483.307  |                 |                                                                                     |      |         |        |     |              |          |        |
| N. 302217.511  |                 |                                                                                     | 0    | 5.002   | 58.877 | 150 |              |          |        |
| S8             | 59.930<br>0.856 |  | 1    | 5.000   | 58.974 | 100 | 1050         | 4        | Unspec |
| E. 513484.966  |                 |                                                                                     |      |         |        |     |              |          |        |
| N. 302221.954  |                 |                                                                                     | 0    | 5.001   | 58.924 | 150 |              |          |        |
| S9             | 59.920<br>0.600 |  |      |         |        |     | 1050         | 4        | Unspec |
| E. 513501.924  |                 |                                                                                     |      |         |        |     |              |          |        |
| N. 302188.873  |                 |                                                                                     | 0    | 3.000   | 59.170 | 150 |              |          |        |
| S10            | 59.900<br>0.702 |  | 1    | 3.000   | 59.048 | 150 | 1050         | 4        | Unspec |
| E. 513493.443  |                 |                                                                                     | 2    | 2.003   | 59.103 | 100 |              |          |        |
| N. 302191.613  |                 |                                                                                     | 0    | 2.004   | 59.048 | 150 |              |          |        |
| S11            |                 |  | 1    | 2.002   | 59.228 | 100 |              | JUNCTION |        |
| E. 513496.806  |                 |                                                                                     |      |         |        |     |              |          |        |
| N. 302200.083  |                 |                                                                                     | 0    | 2.003   | 59.228 | 100 |              |          |        |
| S12            |                 |  | 1    | 2.001   | 59.380 | 100 |              | JUNCTION |        |
| E. 513500.910  |                 |                                                                                     |      |         |        |     |              |          |        |
| N. 302210.421  |                 |                                                                                     | 0    | 2.002   | 59.380 | 100 |              |          |        |
| S13            | 60.000<br>0.435 |  | 1    | 2.000   | 59.516 | 100 | 1050         | 4        | Unspec |
| E. 513503.085  |                 |                                                                                     |      |         |        |     |              |          |        |
| N. 302215.898  |                 |                                                                                     | 0    | 2.001   | 59.465 | 100 |              |          |        |
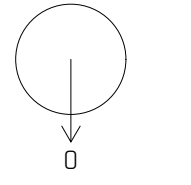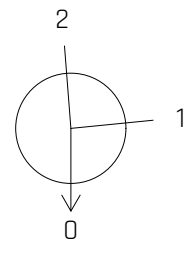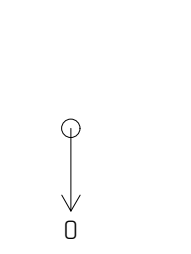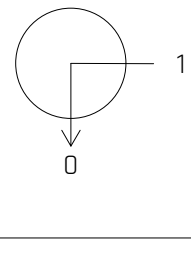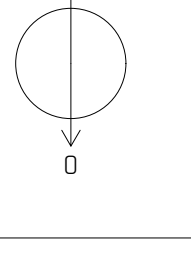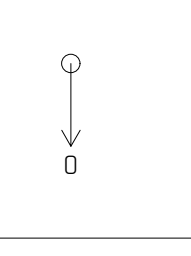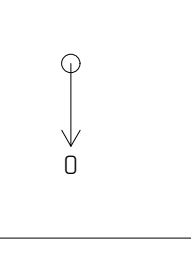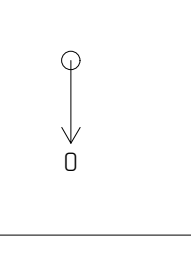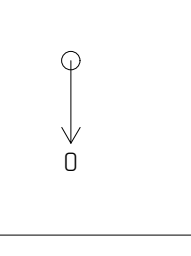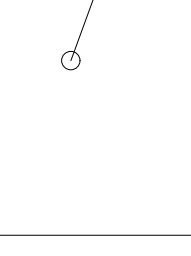
| Manhole Number | Cover Level     | Connections                                                                           | Pipe |         |        |     | Manhole Size | Types    |        |
|----------------|-----------------|---------------------------------------------------------------------------------------|------|---------|--------|-----|--------------|----------|--------|
| Coordinates    | Depth To Soffit |                                                                                       | Code | Inverts | Diams  |     |              | Manhole  | Cover  |
| S14            | 60.000<br>0.250 |    |      |         |        |     | 1050         | 4        | Unspec |
| E. 513506.895  |                 |                                                                                       |      |         |        |     |              |          |        |
| N. 302225.609  |                 |                                                                                       | 0    | 2.000   | 59.650 | 100 |              |          |        |
| S15            | 59.920<br>0.872 |    | 1    | 4.000   | 59.083 | 150 | 1050         | 4        | Unspec |
| E. 513489.402  |                 |                                                                                       | 2    | 2.004   | 58.898 | 150 |              |          |        |
| N. 302181.435  |                 |                                                                                       | 0    | 2.005   | 58.898 | 150 |              |          |        |
| S16            |                 |    |      |         |        |     |              | JUNCTION |        |
| E. 513458.355  |                 |                                                                                       |      |         |        |     |              |          |        |
| N. 302258.608  |                 |                                                                                       | 0    | 1.000   | 59.050 | 150 |              |          |        |
| S17            | 59.800<br>1.398 |    | 1    | 1.000   | 58.252 | 150 | 1050         | 4        | Unspec |
| E. 513430.055  |                 |                                                                                       |      |         |        |     |              |          |        |
| N. 302183.243  |                 |                                                                                       | 0    | 1.001   | 58.252 | 150 |              |          |        |
| S18            | 59.800<br>1.627 |   | 1    | 1.001   | 58.023 | 150 | 1050         | 4        | Unspec |
| E. 513451.686  |                 |                                                                                       |      |         |        |     |              |          |        |
| N. 302175.185  |                 |                                                                                       | 0    | 1.002   | 58.023 | 150 |              |          |        |
| S19            |                 |  |      |         |        |     |              | JUNCTION |        |
| E. 513458.905  |                 |                                                                                       |      |         |        |     |              |          |        |
| N. 302193.760  |                 |                                                                                       | 0    | 7.000   | 59.100 | 100 |              |          |        |
| S20            |                 |  |      |         |        |     |              | JUNCTION |        |
| E. 513470.518  |                 |                                                                                       |      |         |        |     |              |          |        |
| N. 302226.784  |                 |                                                                                       | 0    | 5.000   | 59.230 | 100 |              |          |        |
| S21            |                 |  |      |         |        |     |              | JUNCTION |        |
| E. 513464.911  |                 |                                                                                       |      |         |        |     |              |          |        |
| N. 302208.846  |                 |                                                                                       | 0    | 6.000   | 59.230 | 100 |              |          |        |
| S23            |                 |  |      |         |        |     |              | JUNCTION |        |
| E. 513495.356  |                 |                                                                                       |      |         |        |     |              |          |        |
| N. 302179.212  |                 |                                                                                       | 0    | 4.000   | 59.170 | 150 |              |          |        |
| S4a            |                 |  | 1    | 1.003   | 57.815 | 225 |              | JUNCTION |        |
| E. 513459.331  |                 |                                                                                       |      |         |        |     |              |          |        |
| N. 302166.603  |                 |                                                                                       |      |         |        |     |              |          |        |

| GENERAL NOTES |   |
|---------------|---|
| 1.            | ALL DIMENSIONS IN MILLIMETERS UNLESS NOTED AND NOT TO BE SCALED FROM DRAWINGS. USE WRITTEN DIMENSIONS ONLY AND CHECK ON SITE BEFORE ORDERING MATERIALS OR STEELWORK.                      |
| 2.            | ALL DRAWINGS TO BE READ IN CONJUNCTION WITH DRAWINGS PRODUCED BY OTHERS AND ANY ERRORS TO BE BROUGHT TO THE ATTENTION OF THE ENGINEER PRIOR TO COMMENCEMENT OR INSTALLATION OF THE WORKS. |
| 3.            | ALL MATERIALS AND WORKMANSHIP TO BE UNDERTAKEN IN ACCORDANCE WITH BEST PRACTICE AND THE RELEVANT CODES INCLUDING BRITISH STANDARDS AND BUILDING REGULATIONS.                              |


| STORM Network 1 |               |               |             |        |                         |       |        |                           |       |
|-----------------|---------------|---------------|-------------|--------|-------------------------|-------|--------|---------------------------|-------|
| Pipe Code       | Diameter (mm) | Gradient (1:) | Pipe Length | Number | Upstream Manhole Invert | Cover | Number | Downstream Manhole Invert | Cover |
| 1.000           | 150           | 101           | 80.503      | S16    | 59.05                   |       | S17    | 58.25                     | 59.80 |
| 1.001           | 150           | 101           | 23.083      | S17    | 58.25                   | 59.80 | S18    | 58.02                     | 59.80 |
| 1.002           | 150           | 100           | 10.124      | S18    | 58.02                   | 59.80 | S4     | 57.92                     | 59.90 |
| 1.003           | 225           | 168           | 5.374       | S4     | 57.85                   | 59.90 | S4a    | 57.81                     |       |
| 2.000           | 100           | 78            | 10.432      | S14    | 59.65                   | 60.00 | S13    | 59.52                     | 60.00 |
| 2.001           | 100           | 69            | 5.893       | S13    | 59.47                   | 60.00 | S12    | 59.38                     |       |
| 2.002           | 100           | 73            | 11.123      | S12    | 59.38                   |       | S11    | 59.23                     |       |
| 2.003           | 100           | 73            | 9.113       | S11    | 59.23                   |       | S10    | 59.10                     | 59.90 |
| 2.004           | 150           | 73            | 10.951      | S10    | 59.05                   | 59.90 | S15    | 58.90                     | 59.92 |
| 2.005           | 150           | 100           | 19.129      | S15    | 58.90                   | 59.92 | S1     | 58.71                     | 59.60 |
| 2.006           | 150           | 49            | 16.433      | S1     | 58.71                   | 59.60 | S2     | 58.37                     | 59.80 |
| 2.007           | 225           | 168           | 4.701       | S2     | 58.30                   | 59.80 | S4     | 58.27                     | 59.90 |
| 3.000           | 150           | 73            | 8.913       | S9     | 59.17                   | 59.92 | S10    | 59.05                     | 59.90 |
| 4.000           | 150           | 73            | 6.355       | S23    | 59.17                   |       | S15    | 59.08                     | 59.92 |
| 5.000           | 100           | 60            | 15.234      | S20    | 59.23                   |       | S8     | 58.97                     | 59.93 |
| 5.001           | 150           | 101           | 4.743       | S8     | 58.92                   | 59.93 | S7     | 58.88                     |       |
| 5.002           | 150           | 100           | 14.563      | S7     | 58.88                   |       | S6     | 58.73                     |       |
| 5.003           | 150           | 101           | 16.209      | S6     | 58.73                   |       | S5     | 58.57                     |       |
| 5.004           | 150           | 100           | 15.768      | S5     | 58.57                   |       | S3     | 58.41                     |       |
| 5.005           | 150           | 99            | 4.162       | S3     | 58.41                   |       | S2     | 58.37                     |       |
| 6.000           | 100           | 59            | 14.219      | S21    | 59.23                   |       | S6     | 58.99                     |       |
| 7.000           | 100           | 59            | 14.557      | S19    | 59.10                   |       | S5     | 58.85                     |       |

|   |                                |                                  |               |
|---|--------------------------------|----------------------------------|---------------|
| ENGINEER<br><div>KINGMOOR<br/>CONSULTING</div><br>SUITE 4 ATLANTIC HOUSE, PARKHOUSE<br>BUSINESS PARK, CARLISLE, CA3 0LJ<br>T: 01228 915900<br>E: hello@kingmoorconsulting.co.uk |                                | CLIENT                           |               |
| PROJECT<br>CLEATOR MILLS PHASE 1<br>CLEATOR MOOR, CA23 3FA   |                                |                                  |               |
| TITLE<br>SURFACE WATER MANHOLE AND<br>DRAINAGE SCHEDULE   |                                |                                  |               |
| SCALE<br>AS NOTED   | STATUS<br>FOR BUILDING CONTROL |                                  |               |
| PAPER SIZE<br>A1   | DRAWN BY<br>J GEMMELL          | CHECKED AND APPROVED<br>C AIMERS |               |
| PROJECT PHASE<br>BUILD   | DATE<br>FEBRUARY 2024          | DATE<br>FEBRUARY 2024            |               |
| DRAWING NUMBER<br>23-406-DWG103   |                                |                                  | REVISION<br>C |

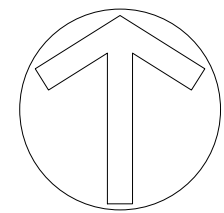


| Manhole Number | Cover Level     | Connections | Pipe |         |        | Manhole Size | Types   |        |
|----------------|-----------------|-------------|------|---------|--------|--------------|---------|--------|
| Coordinates    | Depth To Soffit |             | Code | Inverts | Diams  |              | Manhole | Cover  |
| F1             | 59.750          |             |      |         |        |              |         |        |
| E. 513495.672  | 0.500           |             |      |         |        | 900          | 4       | Unspec |
| N. 302171.309  |                 |             | 0    | 1.000   | 59.150 | 100          |         |        |
| F2             | 59.600          |             | 1    | 1.000   | 58.967 | 100          |         |        |
| E. 513499.915  | 0.533           |             |      |         |        | 900          | 4       | Unspec |
| N. 302182.464  |                 |             |      |         |        |              |         |        |


| FOUL Network 1 |               |               |             |                  |        |       |                    |        |       |
|----------------|---------------|---------------|-------------|------------------|--------|-------|--------------------|--------|-------|
| Pipe Code      | Diameter (mm) | Gradient (1:) | Pipe Length | Upstream Manhole |        |       | Downstream Manhole |        |       |
|                |               |               |             | Number           | Invert | Cover | Number             | Invert | Cover |
| 1.000          | 100           | 59            | 11.935      | F1               | 59.15  | 59.75 | F2                 | 58.97  | 59.60 |

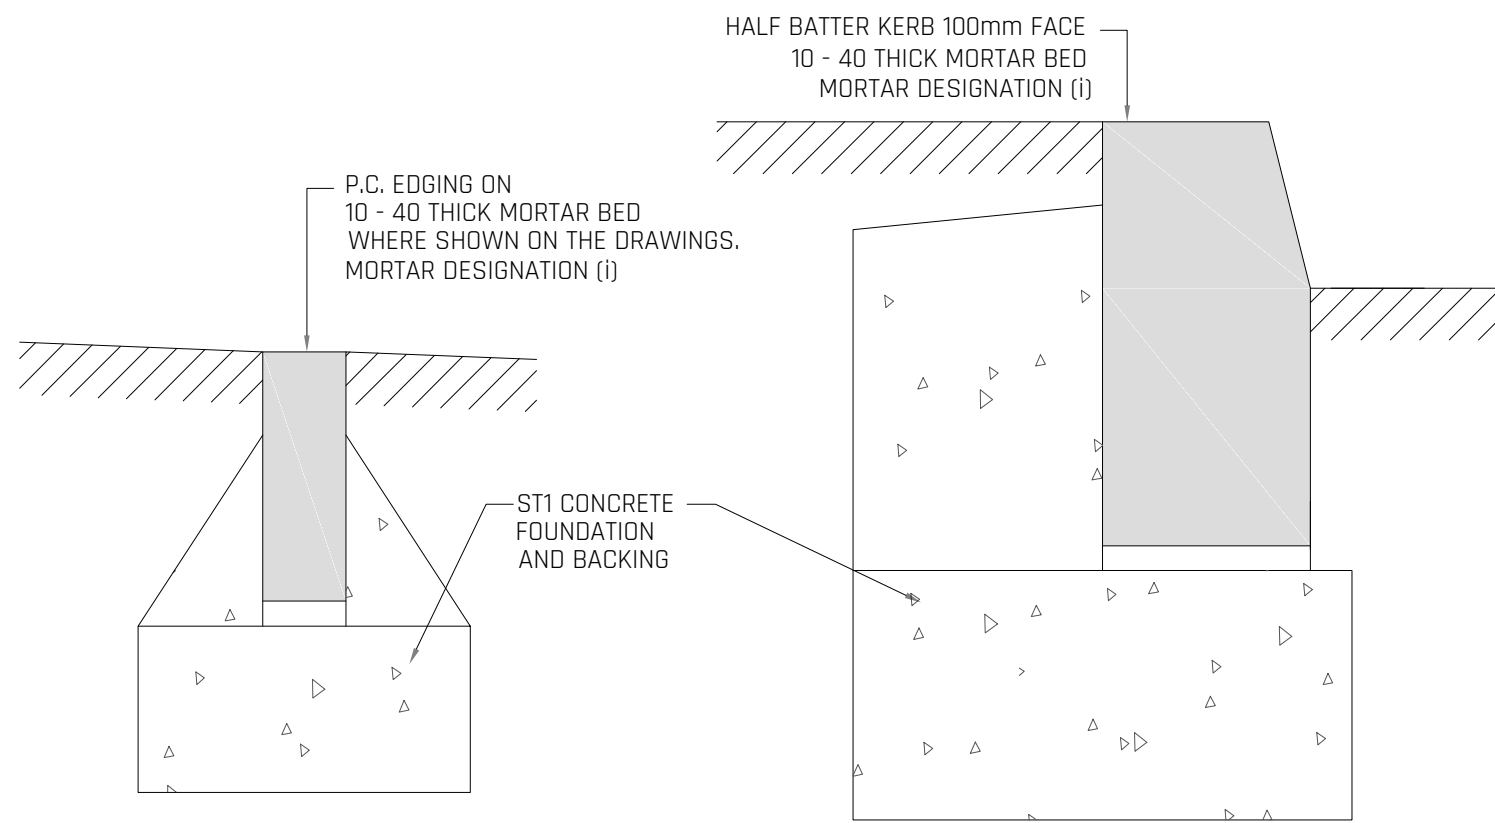

EDGE KERB (DETAIL C)

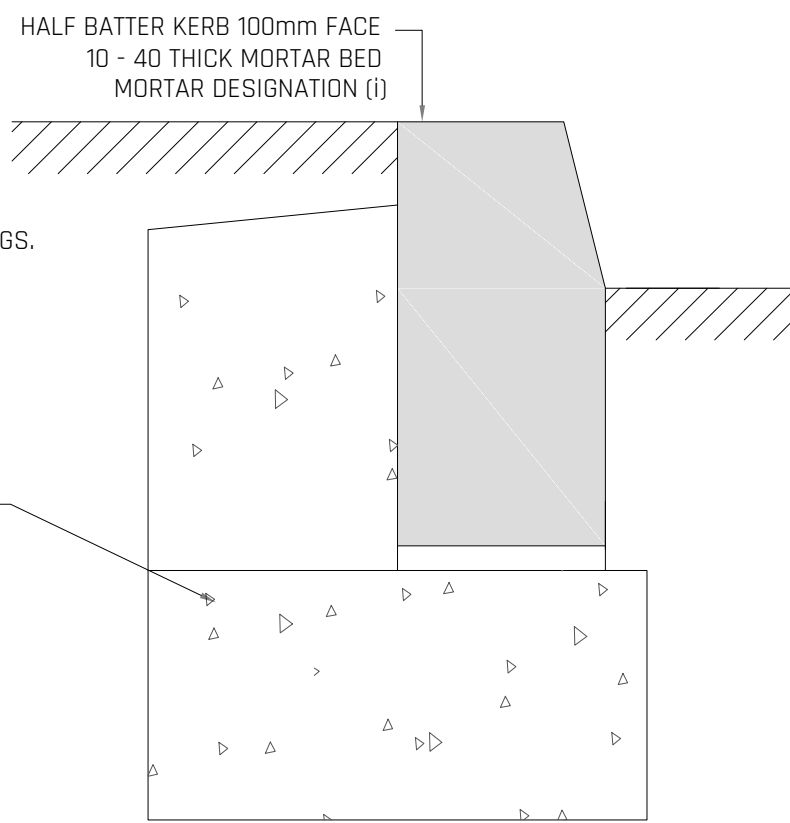

HB 2 KERB (DETAIL A)

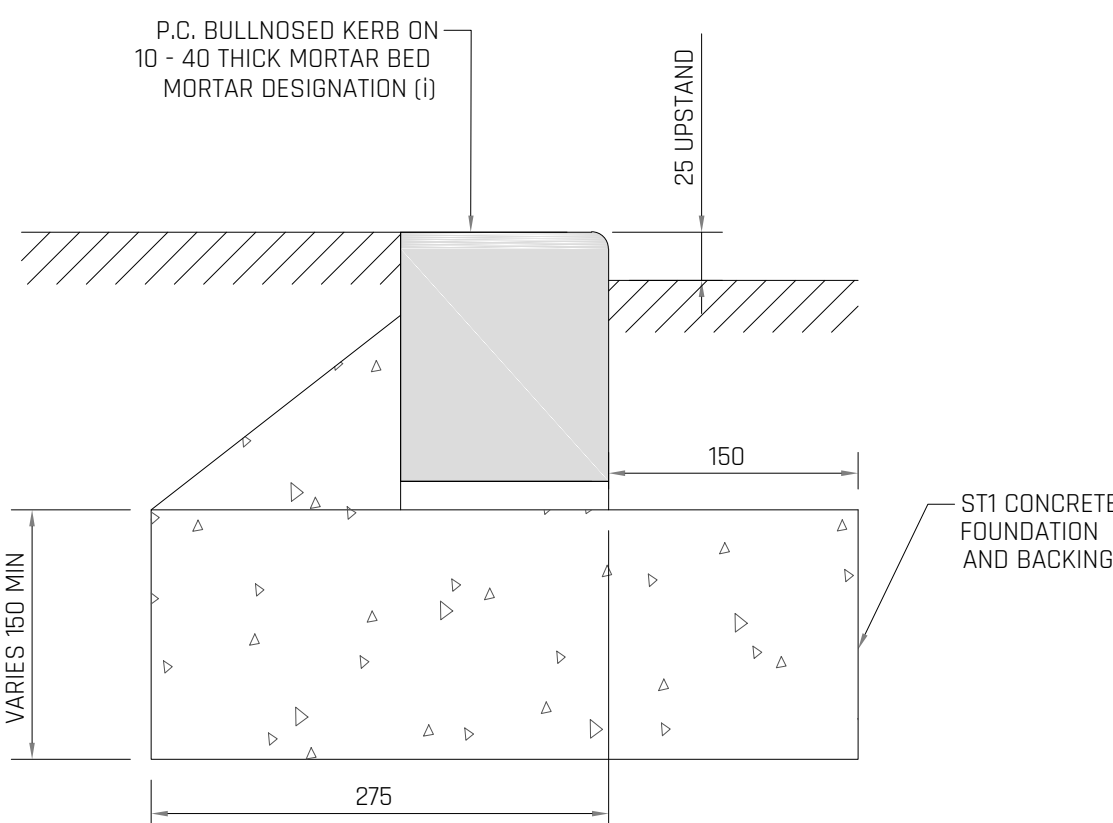

BN KERB (DETAIL B)

KERB DETAILS  
SCALE 1:10

- GENERAL NOTES
- ALL DIMENSIONS IN MILLIMETERS UNLESS NOTED AND NOT TO BE SCALED FROM DRAWINGS. USE WRITTEN DIMENSIONS ONLY AND CHECK ON SITE BEFORE ORDERING MATERIALS OR STEELWORK.
  - ALL DRAWINGS TO BE READ IN CONJUNCTION WITH DRAWINGS PRODUCED BY OTHERS AND ANY ERRORS TO BE BROUGHT TO THE ATTENTION OF THE ENGINEER PRIOR TO COMMENCEMENT OR INSTALLATION OF THE WORKS.
  - ALL MATERIALS AND WORKMANSHIP TO BE UNDERTAKEN IN ACCORDANCE WITH BEST PRACTICE AND THE RELEVANT CODES INCLUDING BRITISH STANDARDS AND BUILDING REGULATIONS.

|   |                                |                                  |               |
|---|--------------------------------|----------------------------------|---------------|
| ENGINEER<br><div>KINGMOOR<br/>CONSULTING</div><br>SUITE 4 ATLANTIC HOUSE, PARKHOUSE<br>BUSINESS PARK, CARLISLE, CA3 0LJ<br>T: 01228 915900<br>E: hello@kingmoorconsulting.co.uk |                                | CLIENT                           |               |
| PROJECT<br>CLEATOR MILLS PHASE 1<br>CLEATOR MOOR, CA23 3FA   |                                |                                  |               |
| TITLE<br>FOUL WATER MANHOLE AND PIPE<br>SCHEDULE & KERB DETAILS   |                                |                                  |               |
| SCALE<br>AS NOTED   | STATUS<br>FOR BUILDING CONTROL |                                  |               |
| PAPER SIZE<br>A1   | DRAWN BY<br>J GEMMELL          | CHECKED AND APPROVED<br>C AIMERS |               |
| PROJECT PHASE<br>BUILD   | DATE<br>FEBRUARY 2024          | DATE<br>FEBRUARY 2024            |               |
| DRAWING NUMBER<br>23-406-DWG104   |                                |                                  | REVISION<br>B |