




EXISTING FRONT ELEVATION

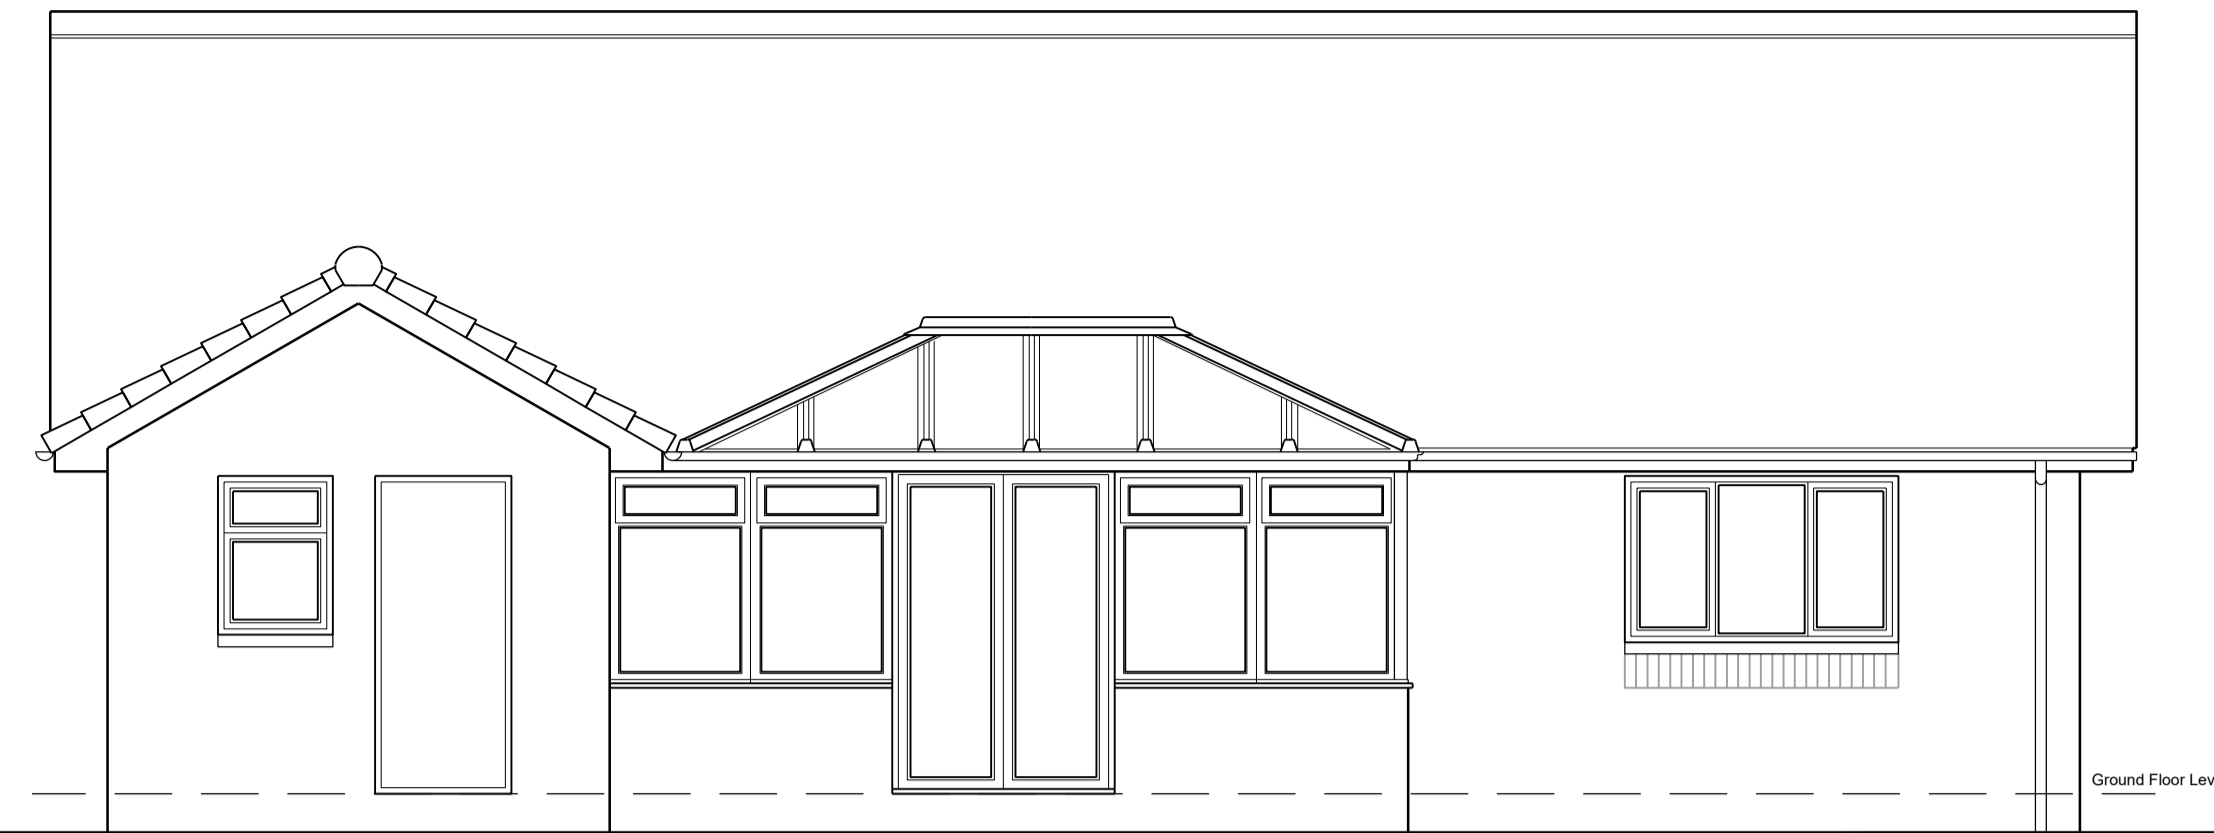


EXISTING REAR ELEVATION

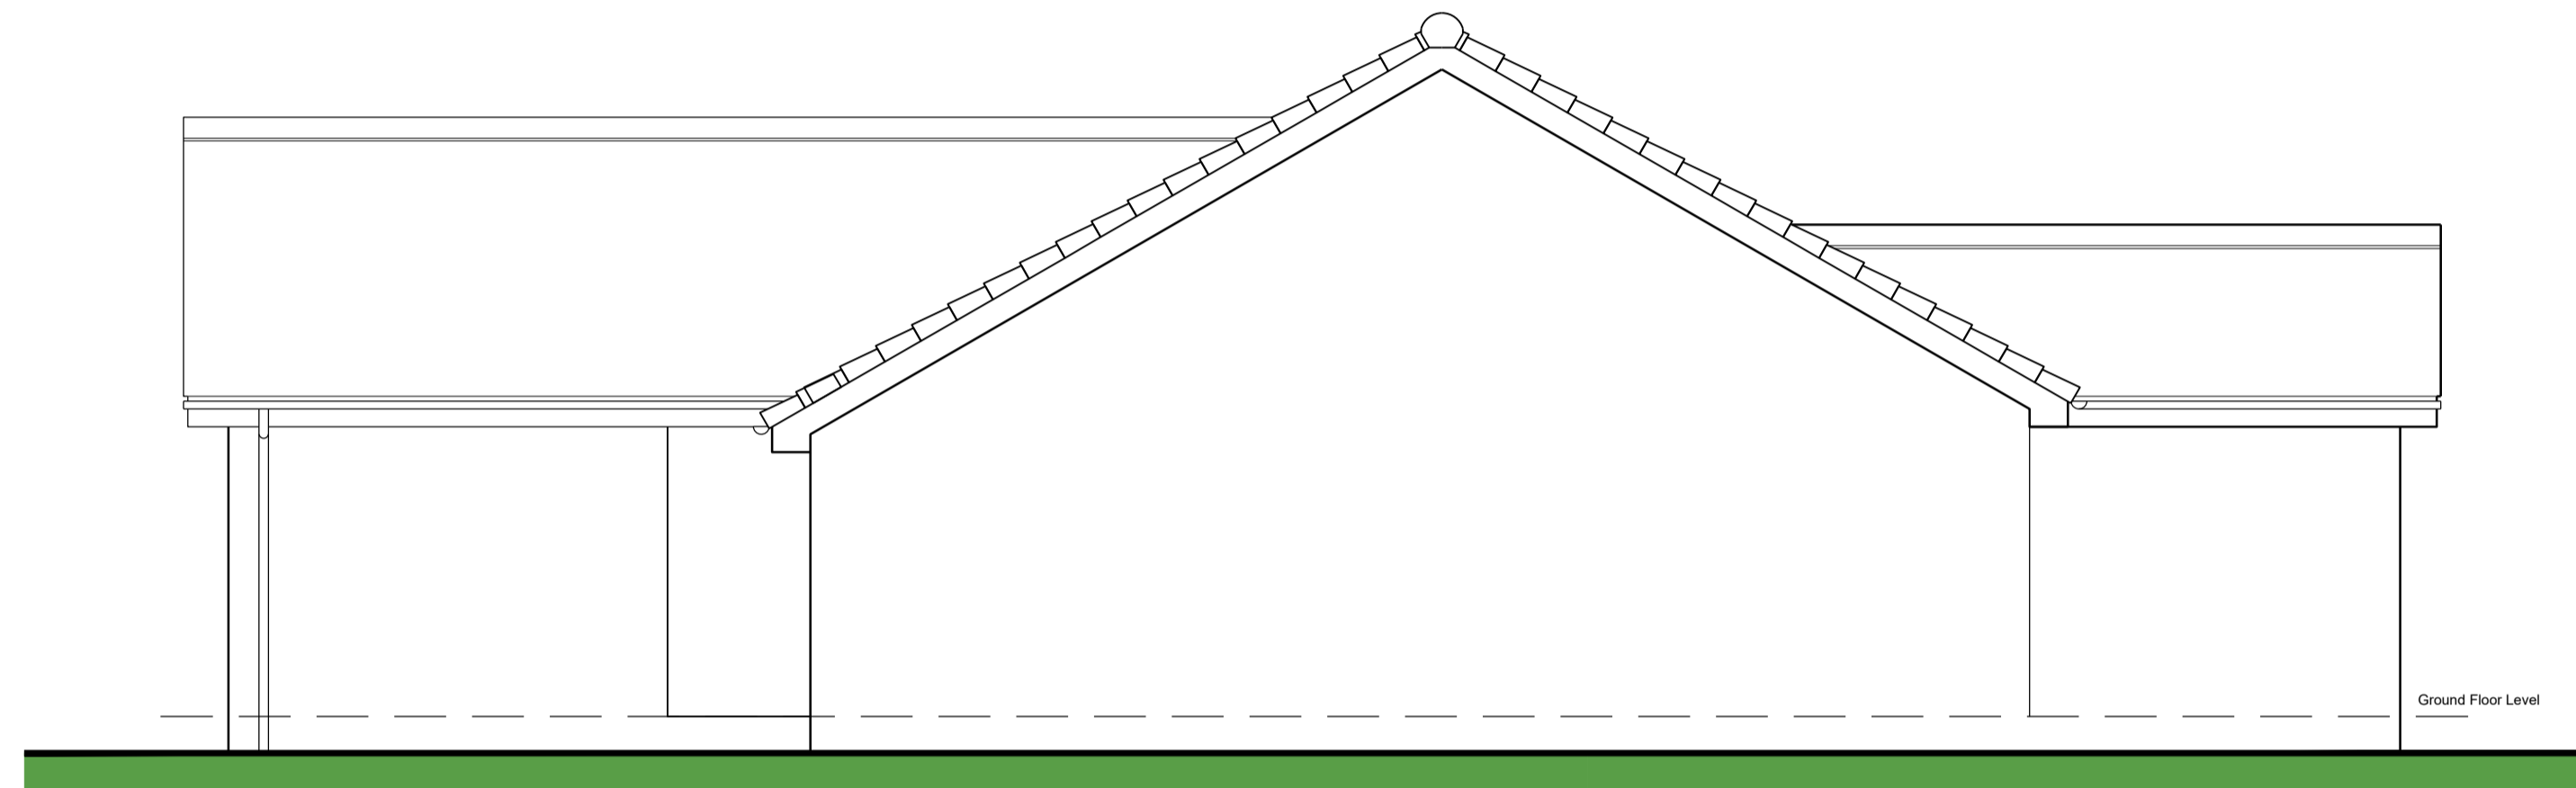


EXISTING SIDE ELEVATION

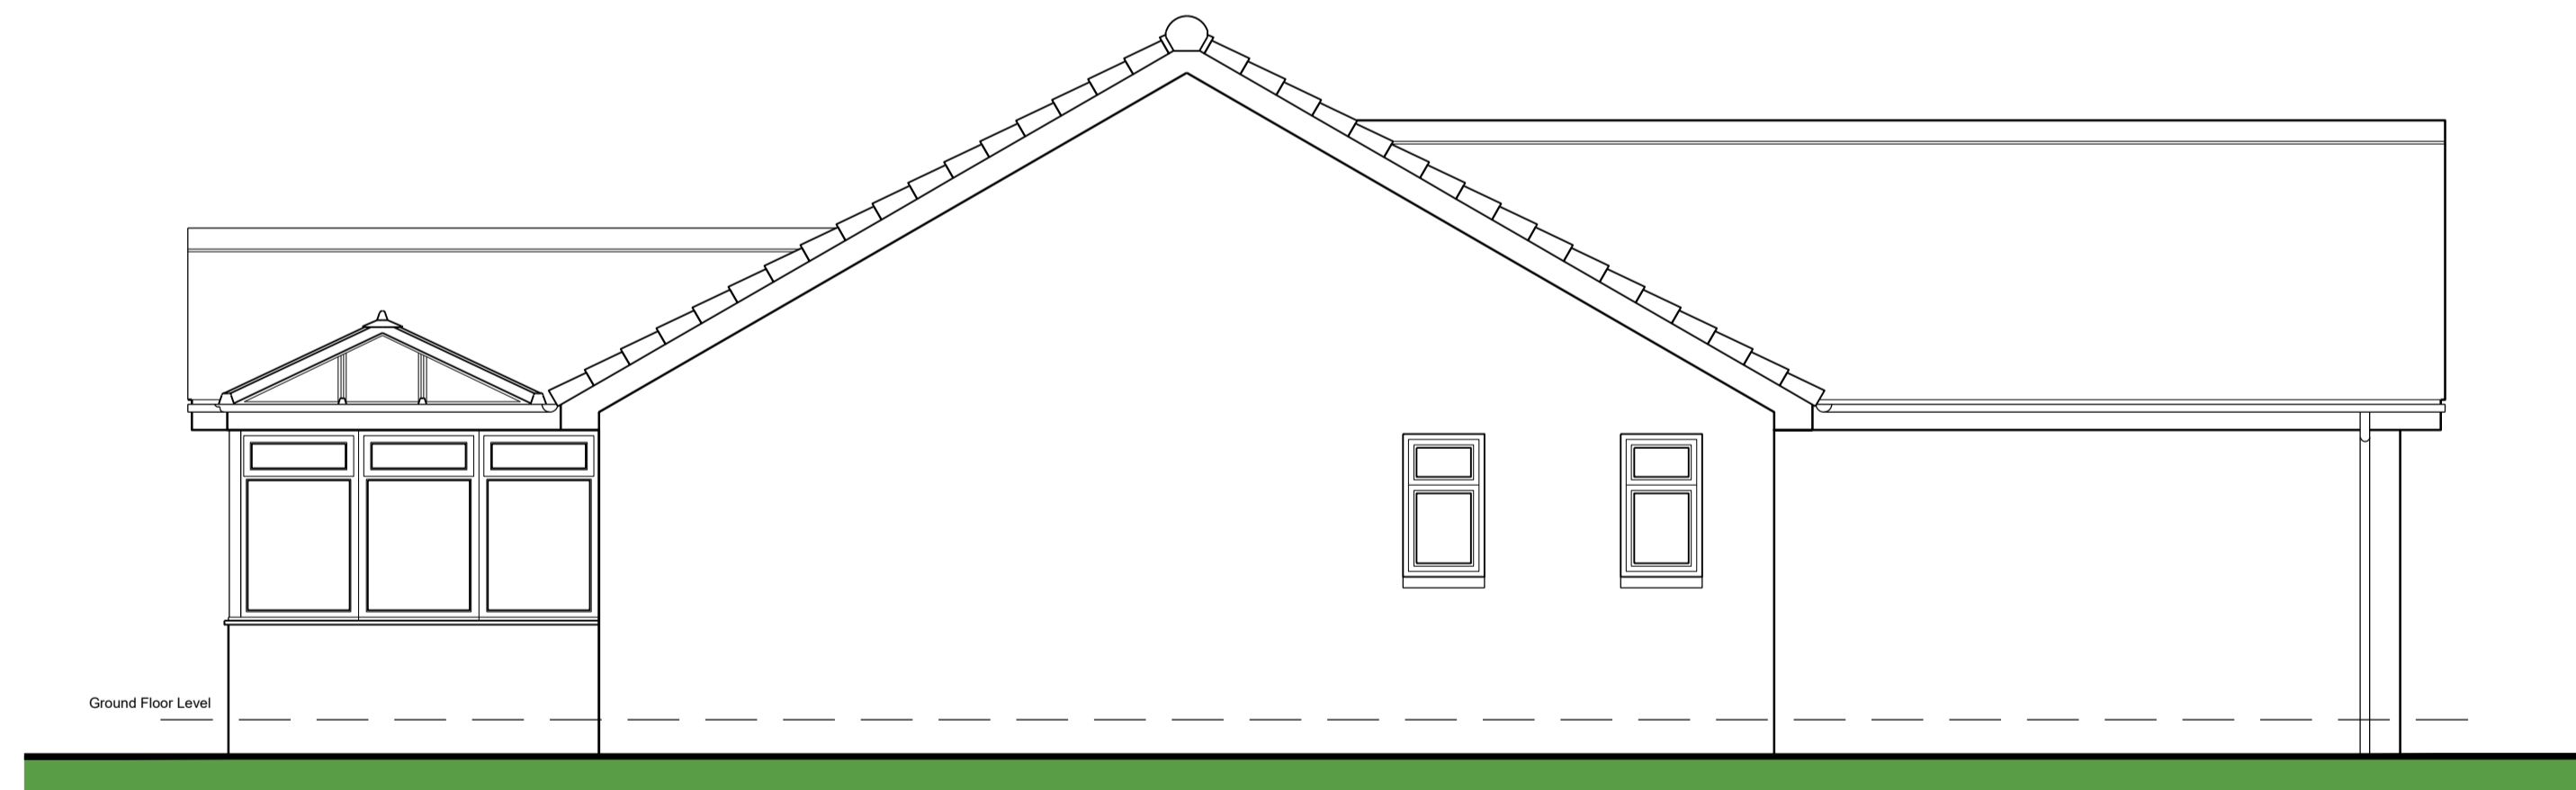

EXISTING SIDE ELEVATION

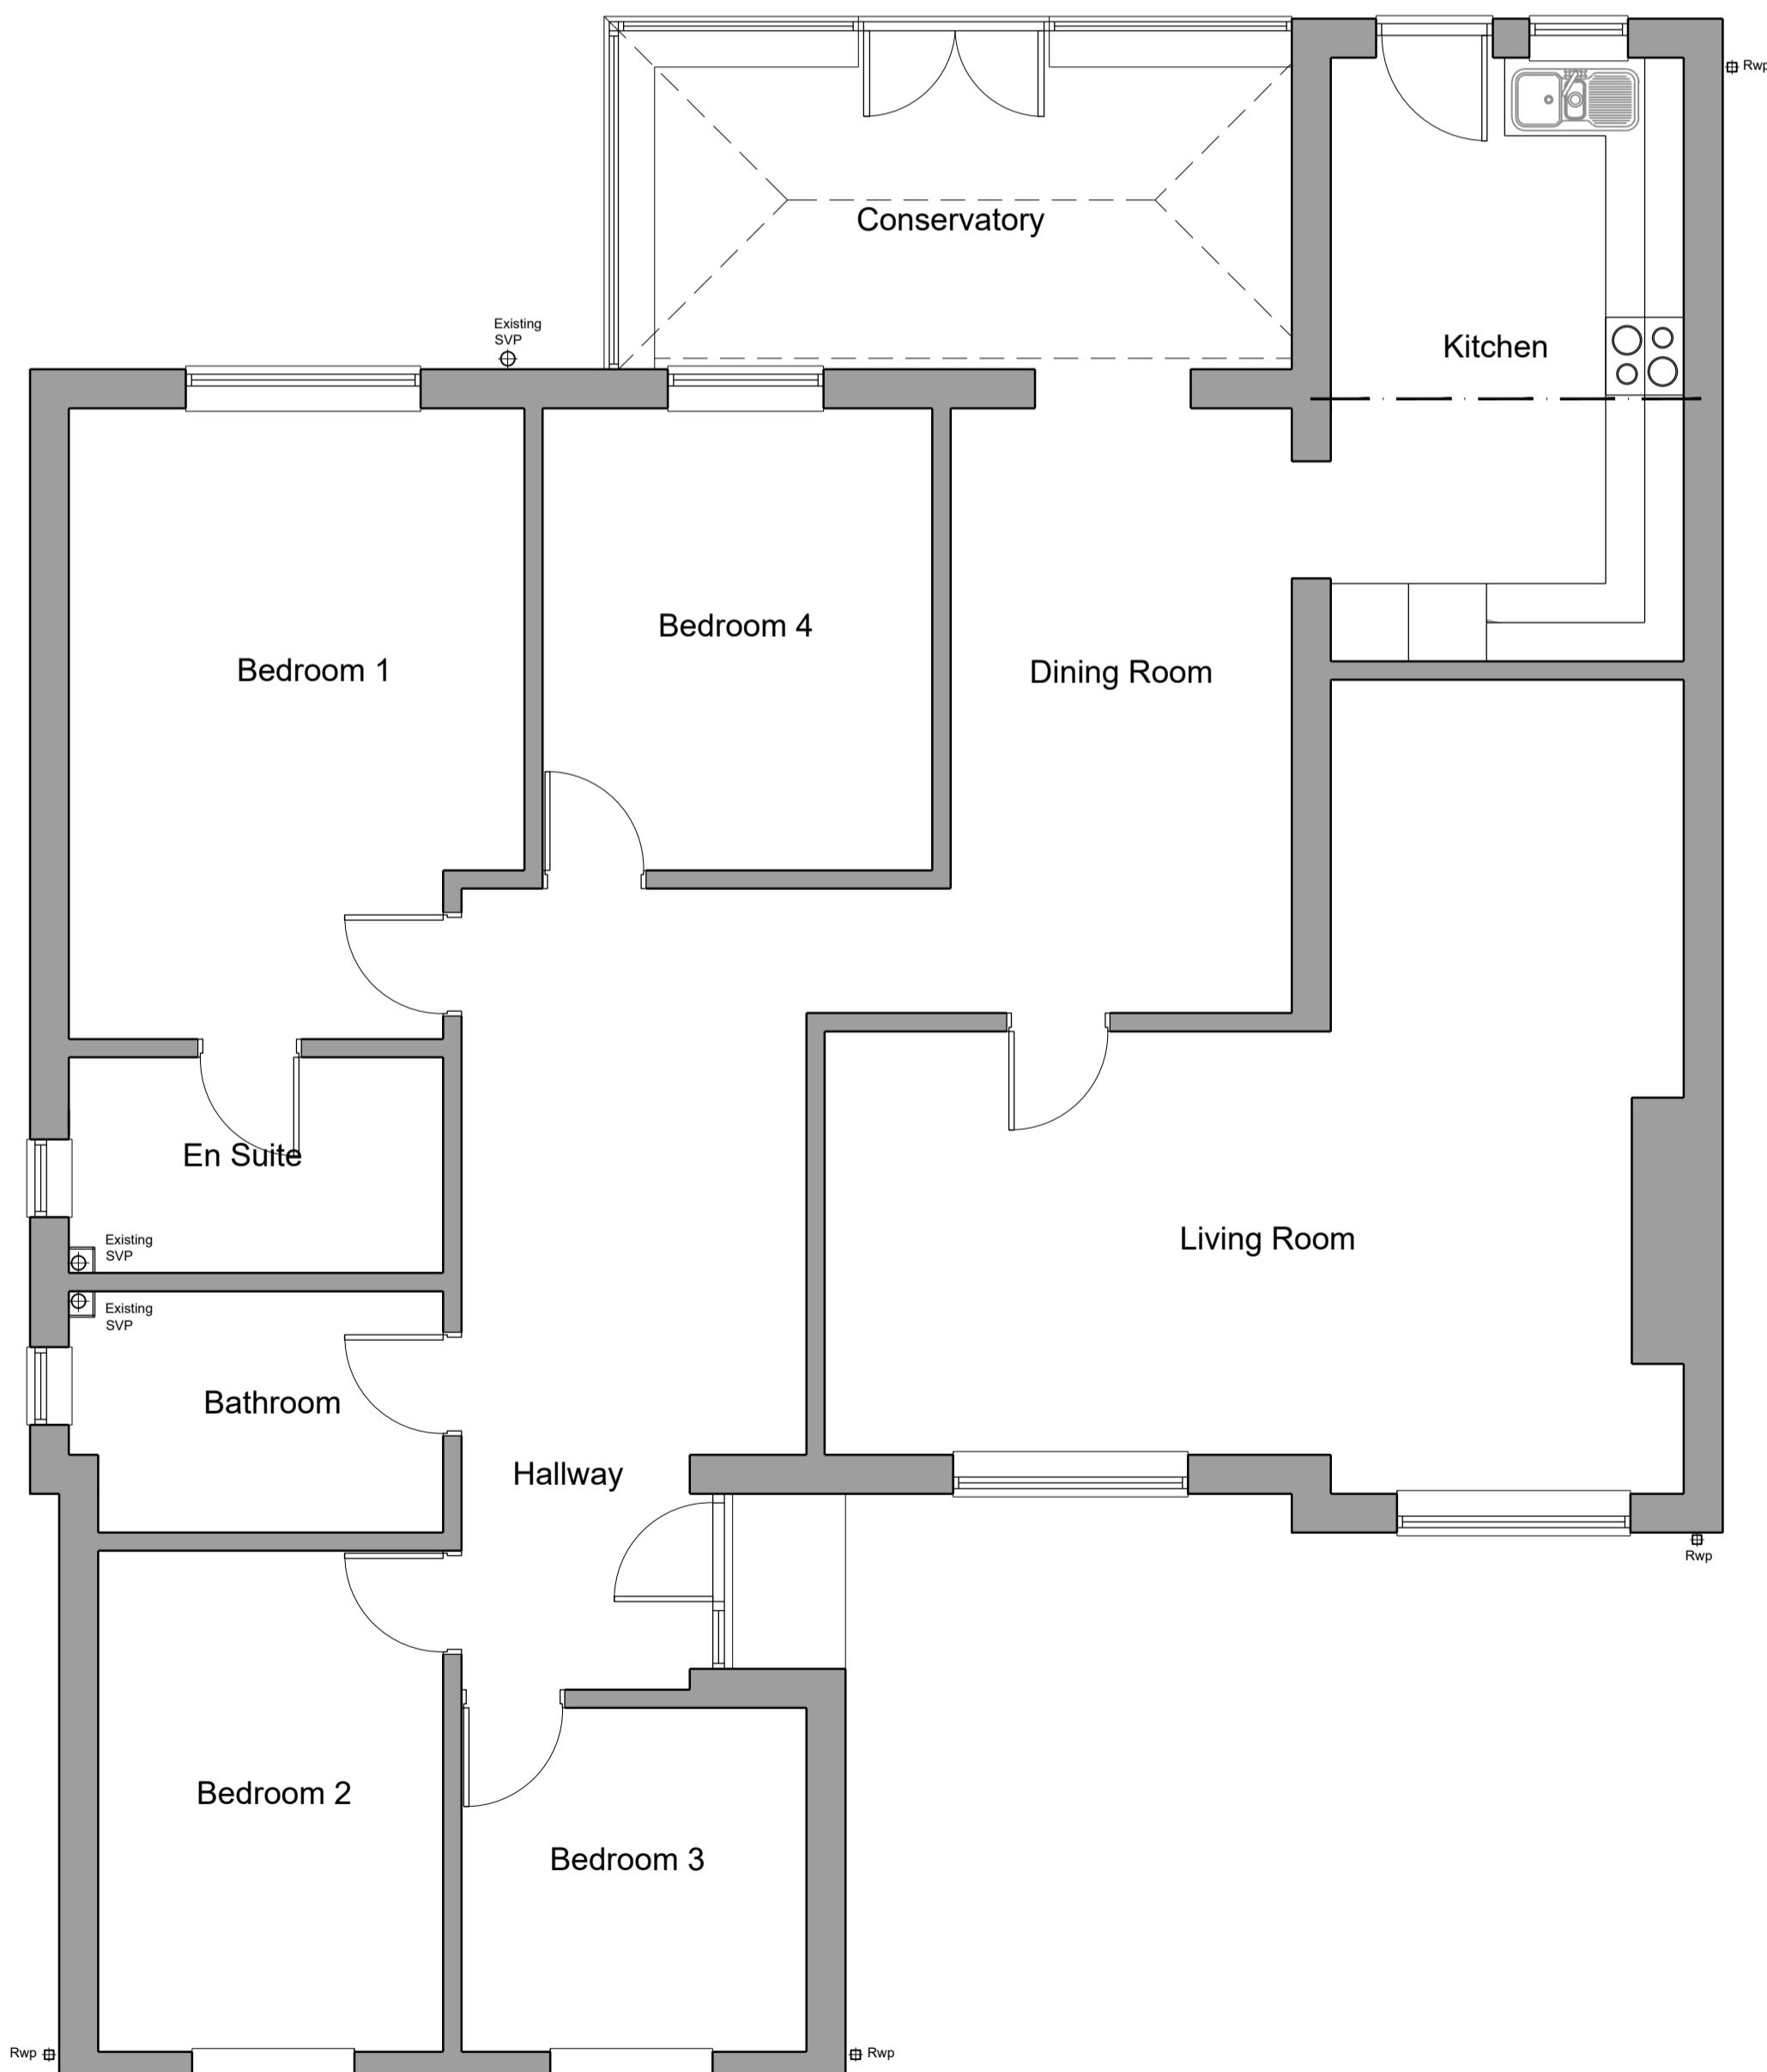

EXISTING GROUND FLOOR PLAN

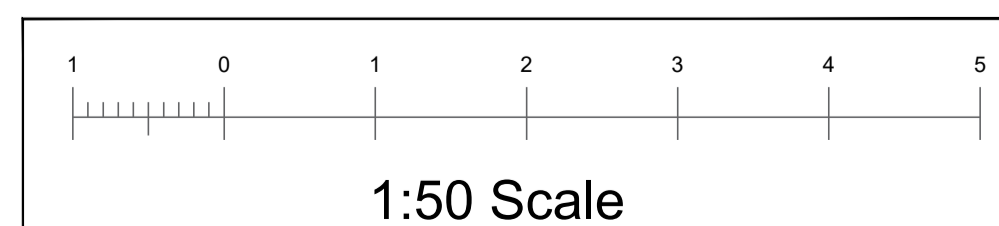

NOTE:-
Do not scale, use figured dimensions only. All dims to be checked on site. Any discrepancies to be reported to the author of this drawing, which is to be read in conjunction with all other available drawings. All drawings remain the property of FSK Architectural Services and may not be reproduced without the authors consent

REV	DATE	REVISION



FSK
Architectural Services

077703 262139
Email: fsksarchserv@live.co.uk

Client
MR & MRS COBB

Project
**Proposed extension to
5 THE FAIRWAYS
Seascale
Cumbria**

Drawing Title
SURVEY AS EXISTING

Scale Date Drawn by
1:50 @ A1 Nov 2023 KSF

Drawing Number Rev.
23-FSK-41-01 -