


Existing Site Plan 1-200
Units 10 & 14, Bridge End Industrial Estate

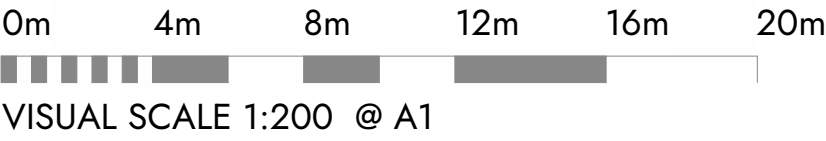

VISUAL SCALE 1:200 @ A1

This drawing is to be read in conjunction with all related drawings. Dimensions must be checked and verified on site before commencing work or producing shop drawings. The originator must be notified immediately of any discrepancy. This drawing is copyright and remains the property of Architects Plus, and may not be reproduced in any way without written consent from Architects Plus.

Victoria Galleries, Viaduct House, Victoria Viaduct,
Carlisle, Cumbria, CA3 8AN

ap@architectsplus.co.uk

01228 515144

WWW.ARCHITECTSPUS.CO.UK

Registered Office
Victoria Galleries, Viaduct House,
Victoria Viaduct, Carlisle, Cumbria, CA3 8AN

Company Registration
Architects Plus (UK) Limited
Registered in England No. 4221140

Drawing		Existing Site Plan 1-200		Status
Project		Units 10 & 14, Bridge End Industrial Estate		PL - Planning
Client name		Thomas Graham & Sons Ltd		RIBA stage
Date		06/02/2024		3-Spatial Coordination
Drawn by		LC		Revision
Scale @ A1		1 N=200		
Drawing number		23034-PL03		