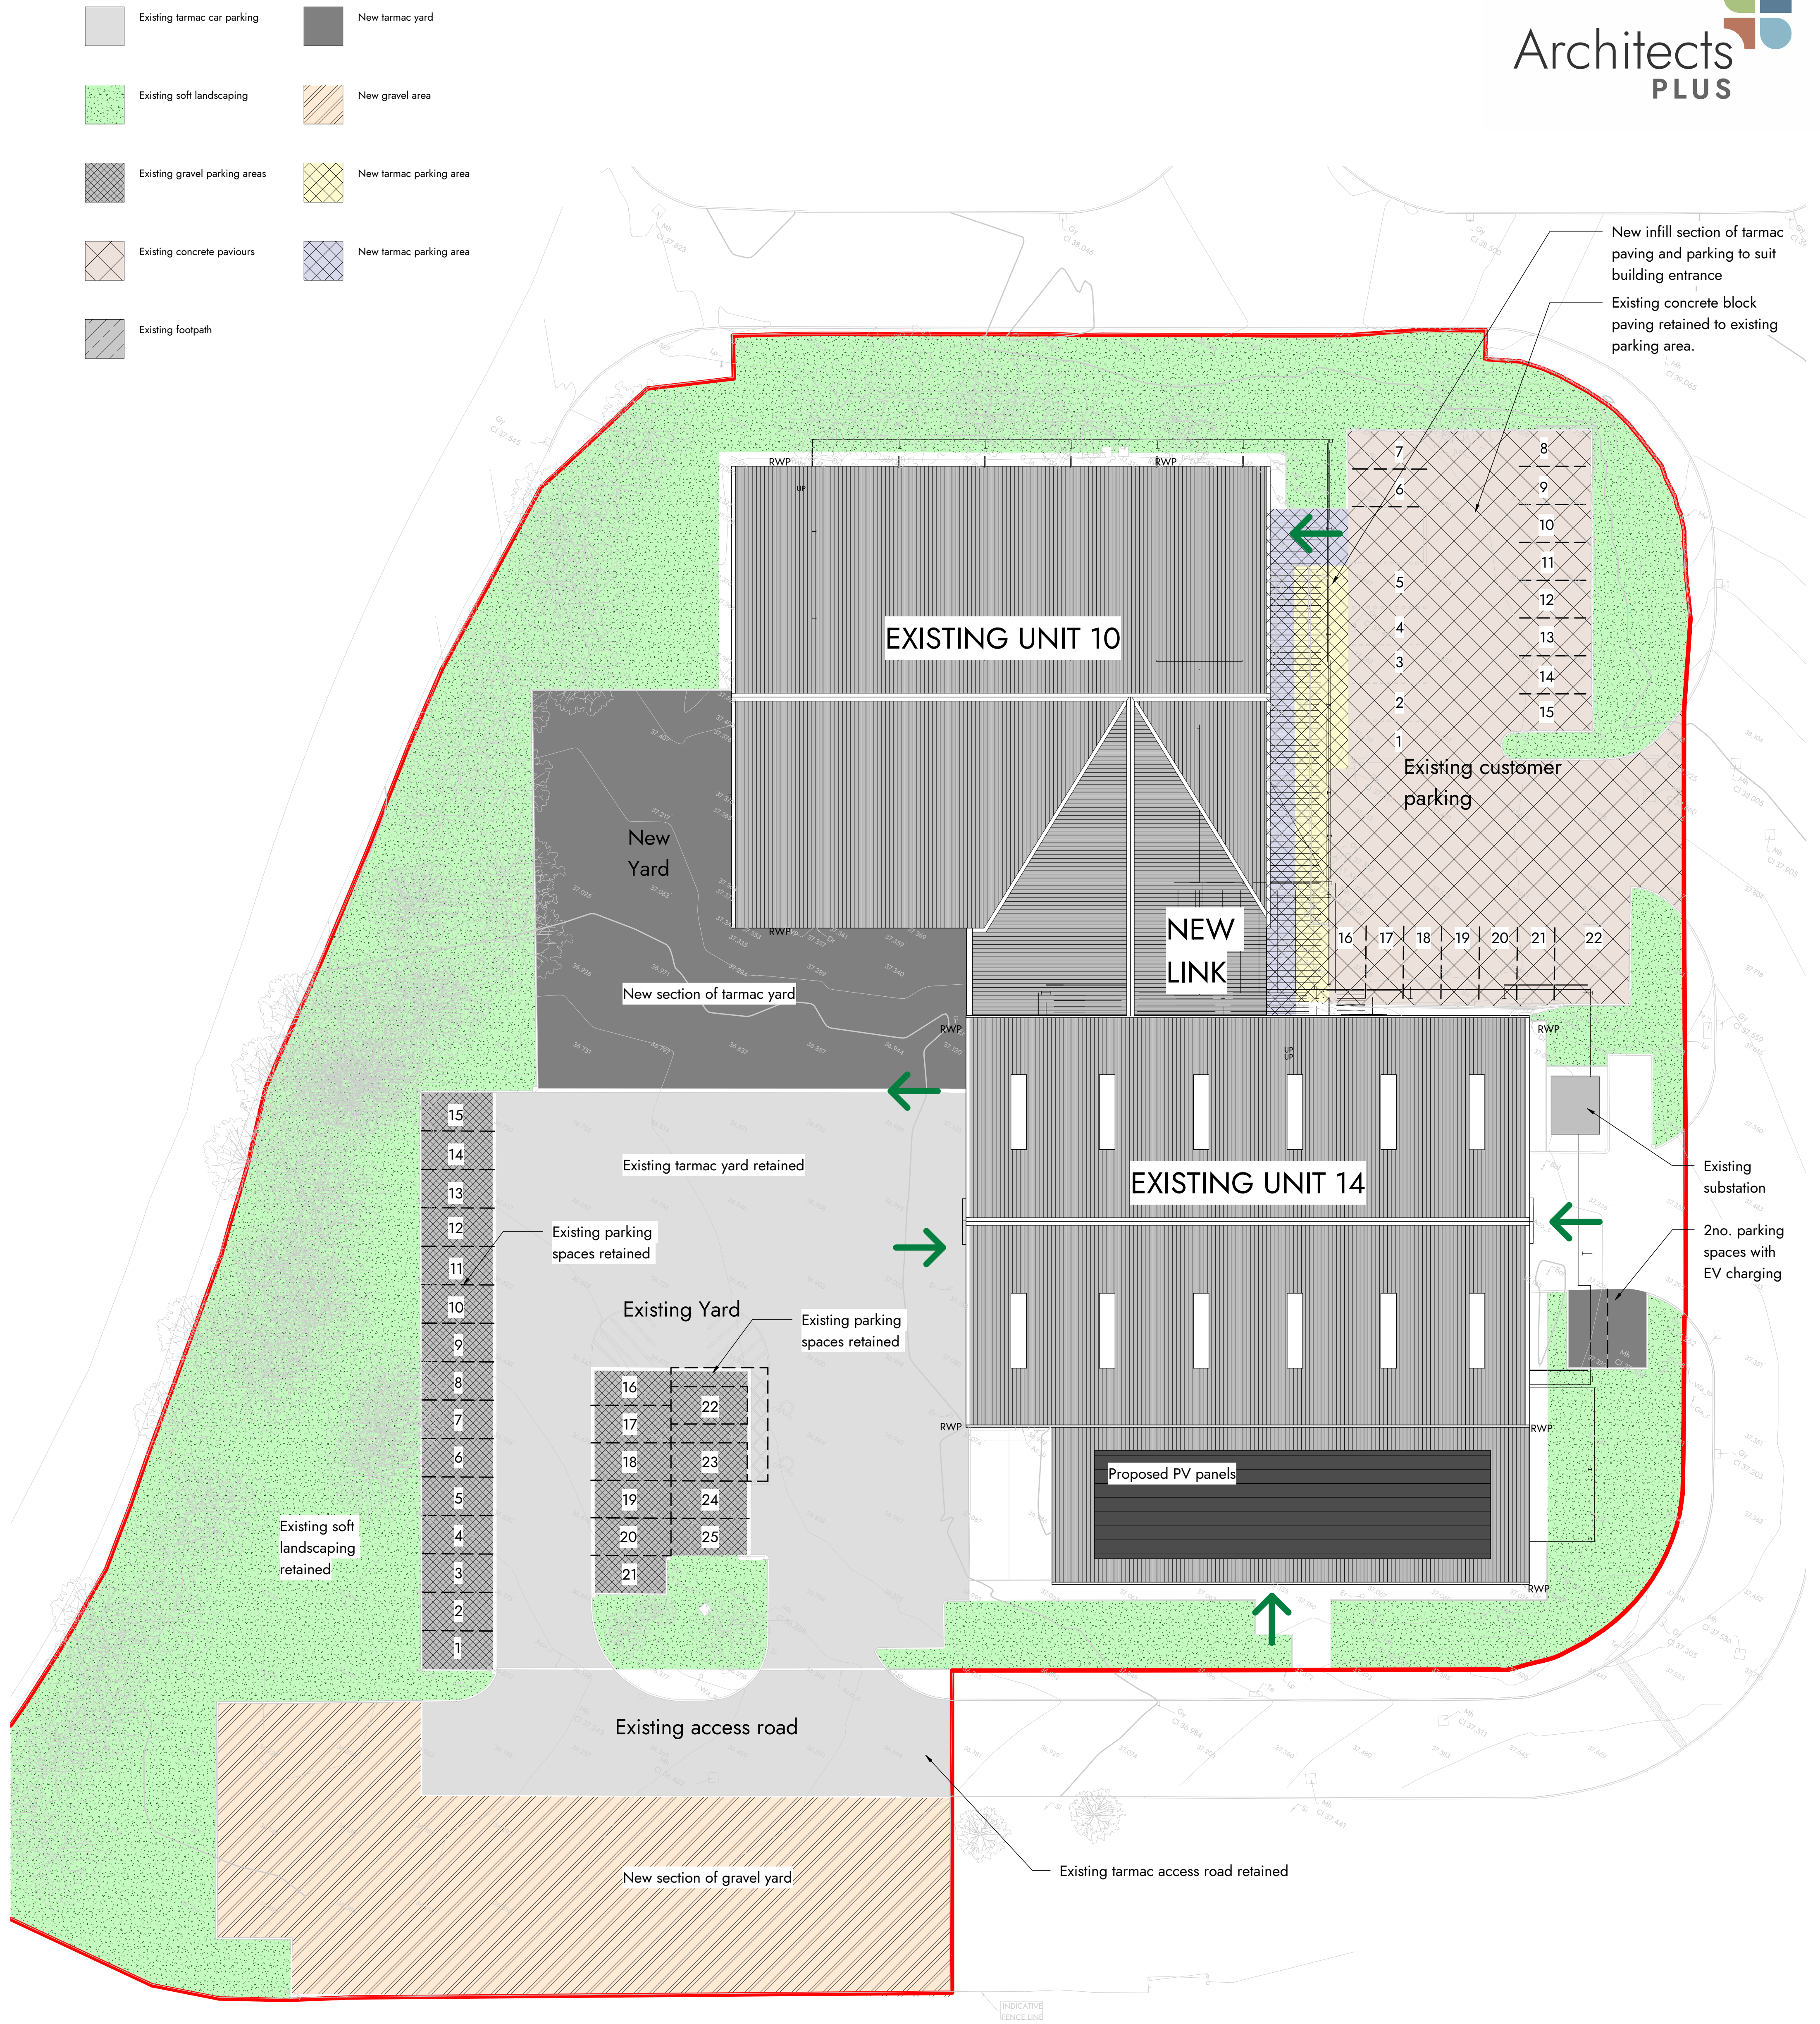


Proposed Site Plan 1-200

Units 10 & 14, Bridge End Industrial Estate

This drawing is to be read in conjunction with all related drawings. Dimensions must be checked and verified on site before commencing work or producing shop drawings. The originator must be notified immediately of any discrepancy. This drawing is copyright and remains the property of Architects Plus, and may not be reproduced in any way without written consent from Architects Plus.

Victoria Galleries, Viaduct House, Victoria Viaduct,
Carlisle, Cumbria, CA3 8AN

ap@architectsplus.co.uk

01228 515144

Registered Office
Victoria Galleries, Viaduct House,
Carlisle, Cumbria, CA3 8AN

Company Registration
Architects Plus (UK) Limited
Registered in England No. 4221140

WWW.ARCHITECTSPUS.CO.UK

Drawing				Status	
Proposed Site Plan 1-200				PL - Planning	
Project	Units 10 & 14, Bridge End Industrial Estate	Client name	Thomas Graham & Sons Ltd	RIBA stage	3-Spatial Coordination
Date	24/04/24	Drawn by	LC	Scale @ A1	1 N=200
		Drawing number	23034-PL08A	Revision	A