


Proposed South West Elevation

1 : 100

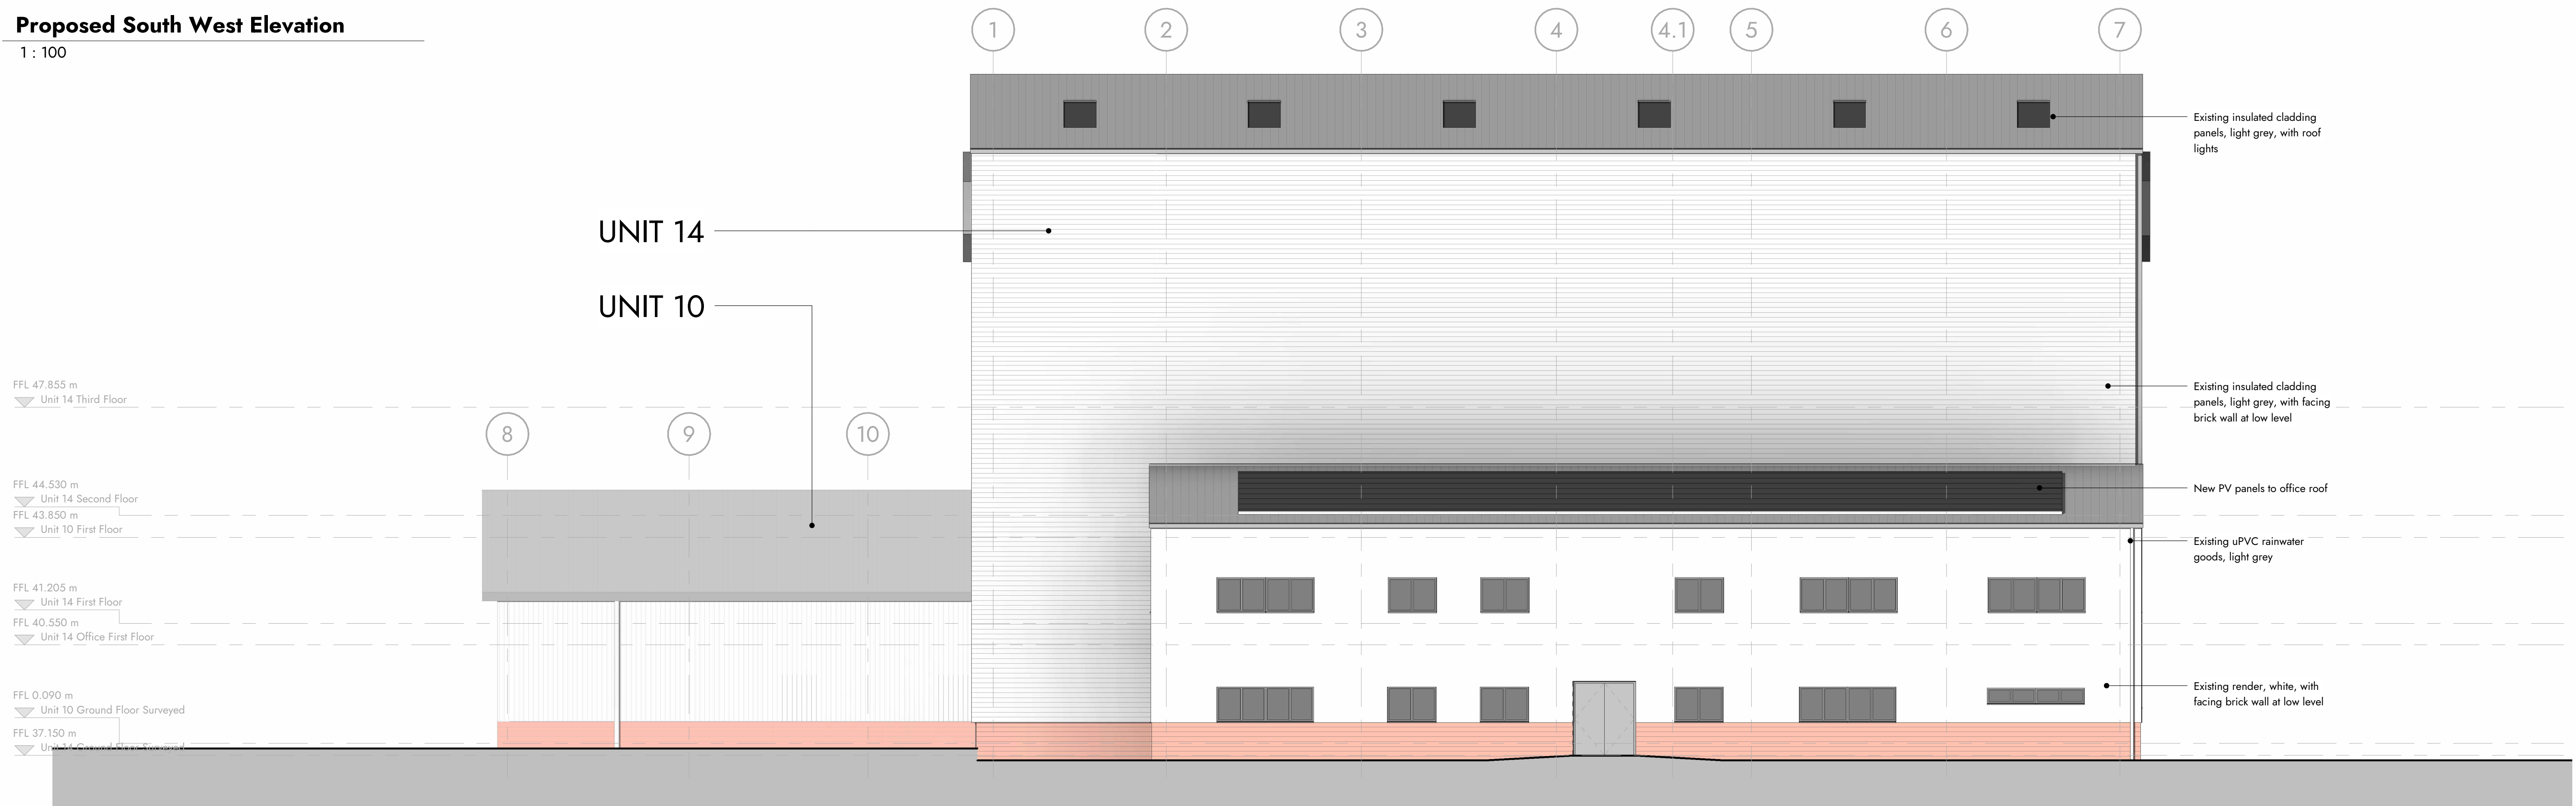

Proposed South East Elevation

1 : 100

Proposed S. East & S. West Elevations Units 10 & 14, Bridge End Industrial Estate

0m 2m 4m 6m 8m 10m
VISUAL SCALE 1:100 @ A1

This drawing is to be read in conjunction with all related drawings. Dimensions must be checked and verified on site before commencing work or producing shop drawings. The originator must be notified immediately of any discrepancy. This drawing is copyright and remains the property of Architects Plus, and may not be reproduced in any way without written consent from Architects Plus.

Victoria Galleries, Viaduct House, Victoria Viaduct, Carlisle, Cumbria, CA3 8AN

ap@architectsplus.co.uk

01228 515144

WWW.ARCHITECTSPUS.CO.UK

Registered Office
Victoria Galleries, Viaduct House,
Victoria Viaduct, Carlisle, Cumbria, CA3 8AN

Company Registration
Architects Plus (UK) Limited
Registered in England no. 4221140

Drawing

Proposed S. East & S. West Elevations

Status

PL - Planning

Project

Units 10 & 14, Bridge End
Industrial Estate

Client name

Thomas Graham & Sons Ltd

RIBA stage

3-Spatial Coordination

Date

06/12/23

Drawn by

LC

Scale @ A1

1 : 100

Drawing number

23034-PL12

Revision

A