


Plan - Ground (As Existing)
Scale - 1:100 @ A1

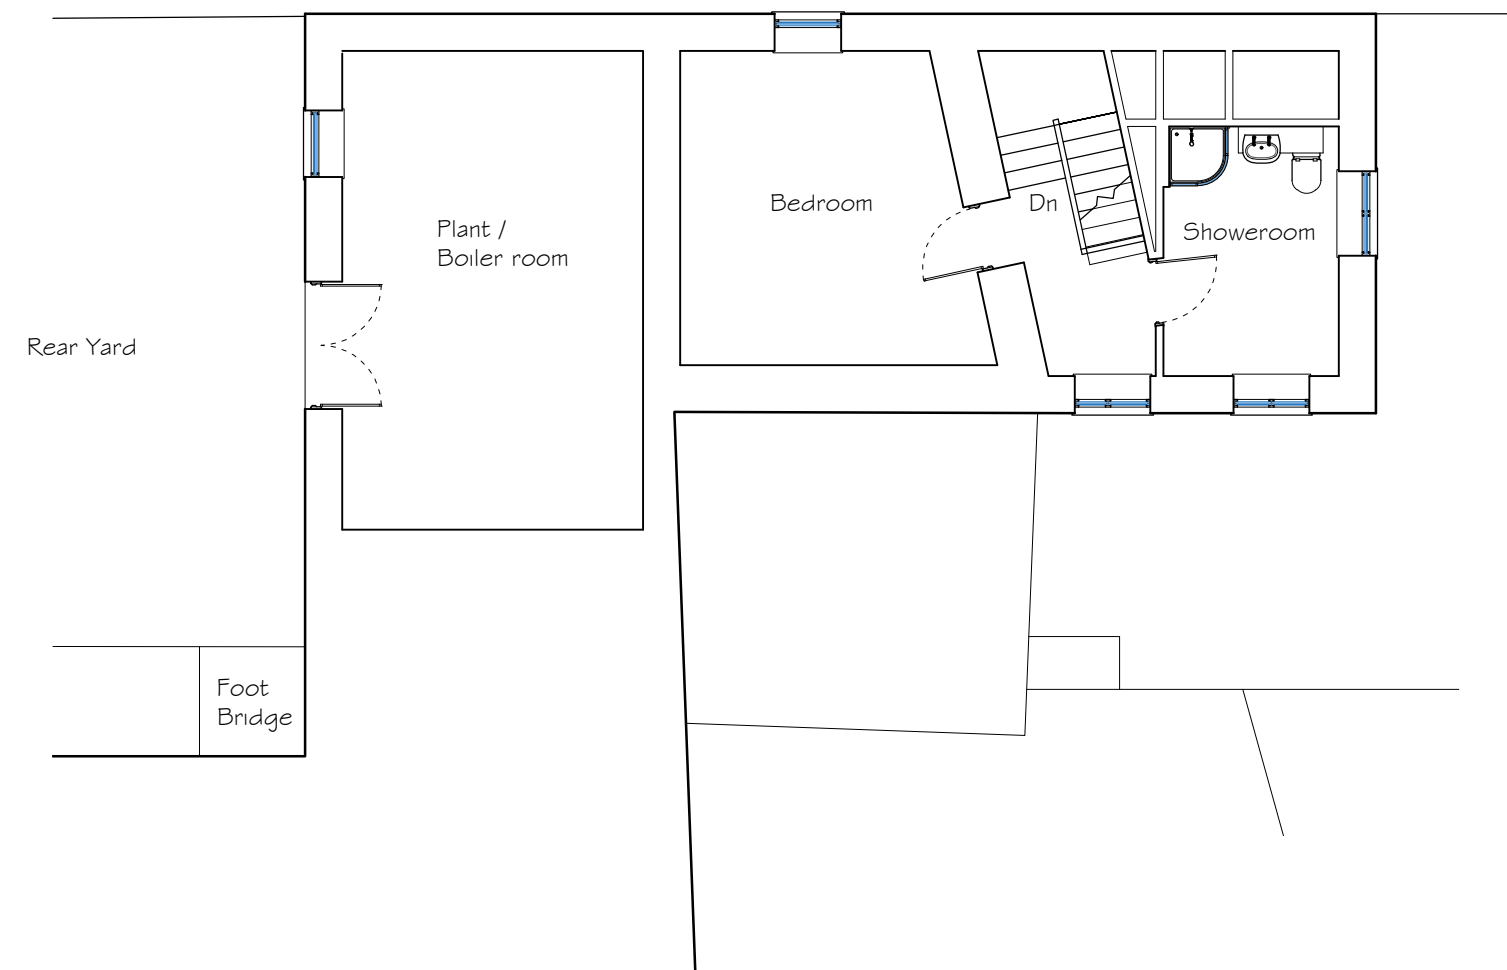



Floor Plan - First (As Existing)
Scale - 1:100 @ A1

This document is copyright 2023 © IGB Architectural Design and may not be copied, edited or reused by any third parties without prior written approval. IGB Architectural Design shall have no responsibility for any liabilities, expenses or damages arising from or relating to any use of this document beyond its intended project specific purpose.

All dimensions are to be confirmed on-site by all applicable contractors prior to any works proceeding or the fabrication and ordering of any components with any discrepancies reported back to IGB Architectural Design.

If this document was received in any digital format, please ensure the correct sizes when viewing. Do not scale from this printed drawing.

If you have any questions or queries regarding any aspect or detail of this document, please do not hesitate to ask.

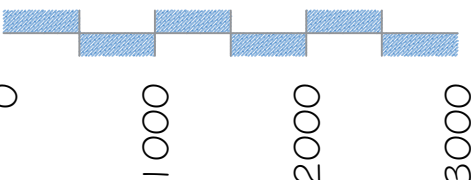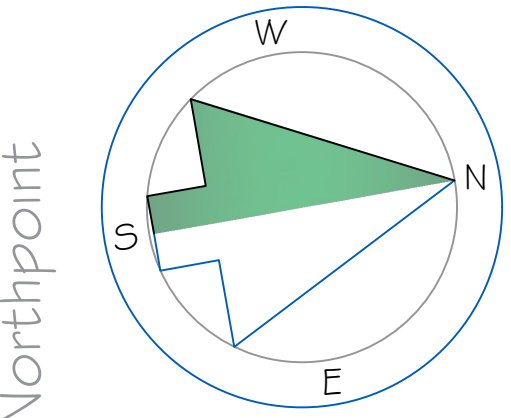

Scales
Scale - 1:100 @ A1
Units - mm

Revisions
A - Notes for Planning added 13.11.23 IGB



enquiries@igbarchitectural.co.uk
www.igbarchitectural.co.uk
07836-343999

Mr & Mrs Philpott
Rowrah Hall
Rowrah
Cumberland
CA26 3XH

Client
Project
Cottages No's 1 & 2
Property As Existing
Plans
Project No. - 2311
Sheet No. - 01A
Scale - 1:100
Issue Date - Aug' 2023