




North Elevation

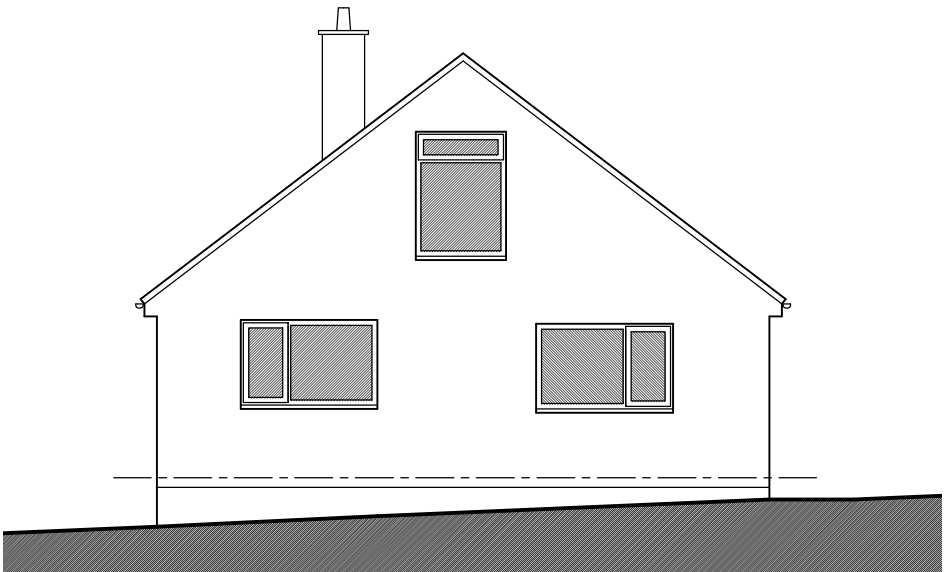

East Elevation

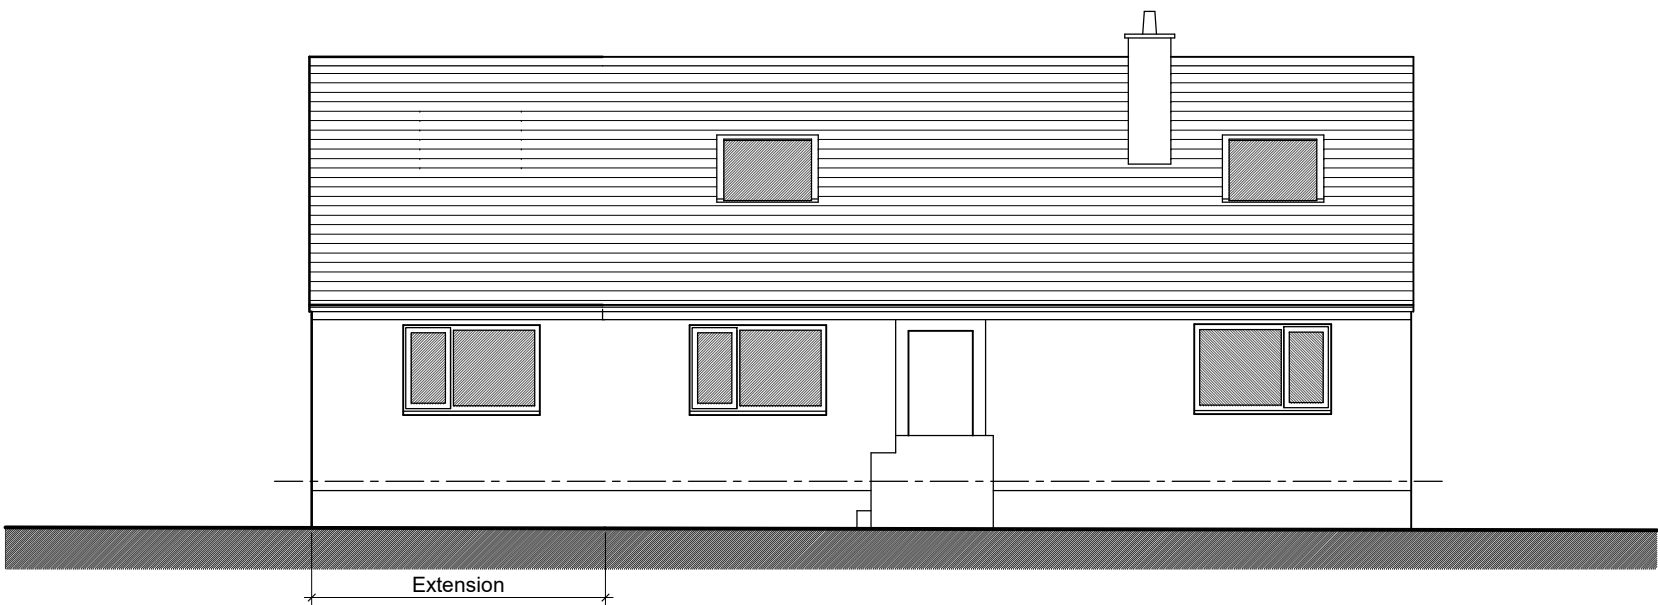

South Elevation

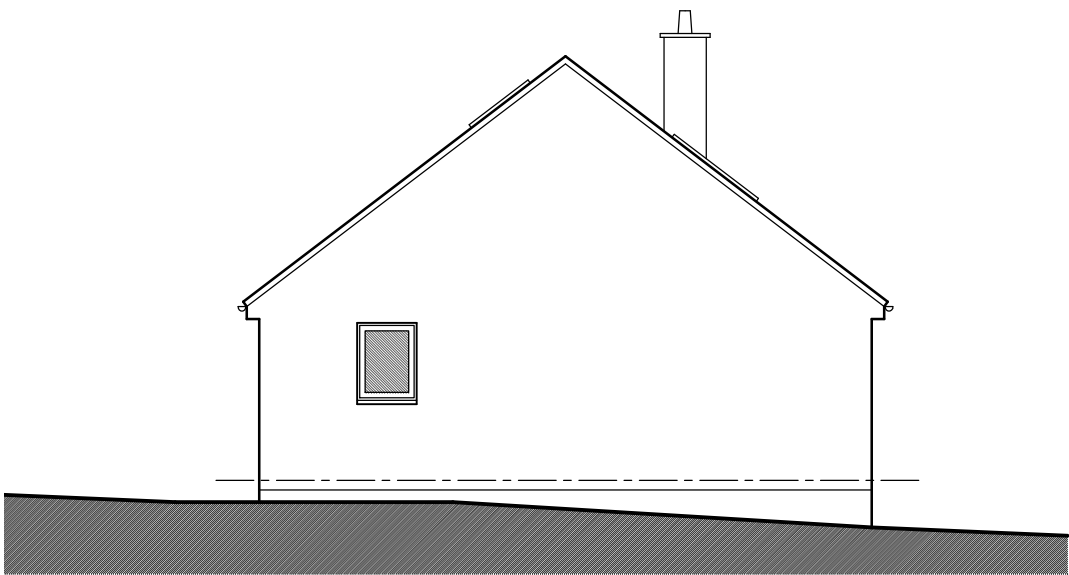

West Elevation



Section AA

NOTES AND AMENDMENTS

This drawing is copyright. Figured dimensions are to be followed in preference to scaled dimensions and particulars are to be taken from the actual work where possible. Any discrepancy must be reported to the architect immediately and before proceeding.

REVISIONS

-

SAM FLETCHER ARCHITECT

16 Beck Road, Carlisle CA2 7QL

01228 558950

samfletcherarchitect@gmail.com

www.samfletcherarchitect.co.uk

Project:

Proposed extension to Fell View,
Ennerdale Bridge for Ms. Braithwaite.

Title:

Elevations and Section AA as Proposed

Scale:

1/100

Paper size:

A3

Date:

10/2020

Project No:

232

Drawing No:

05

Revision:

-