


REVISIONS			
Rev	Description	Drawn	Date

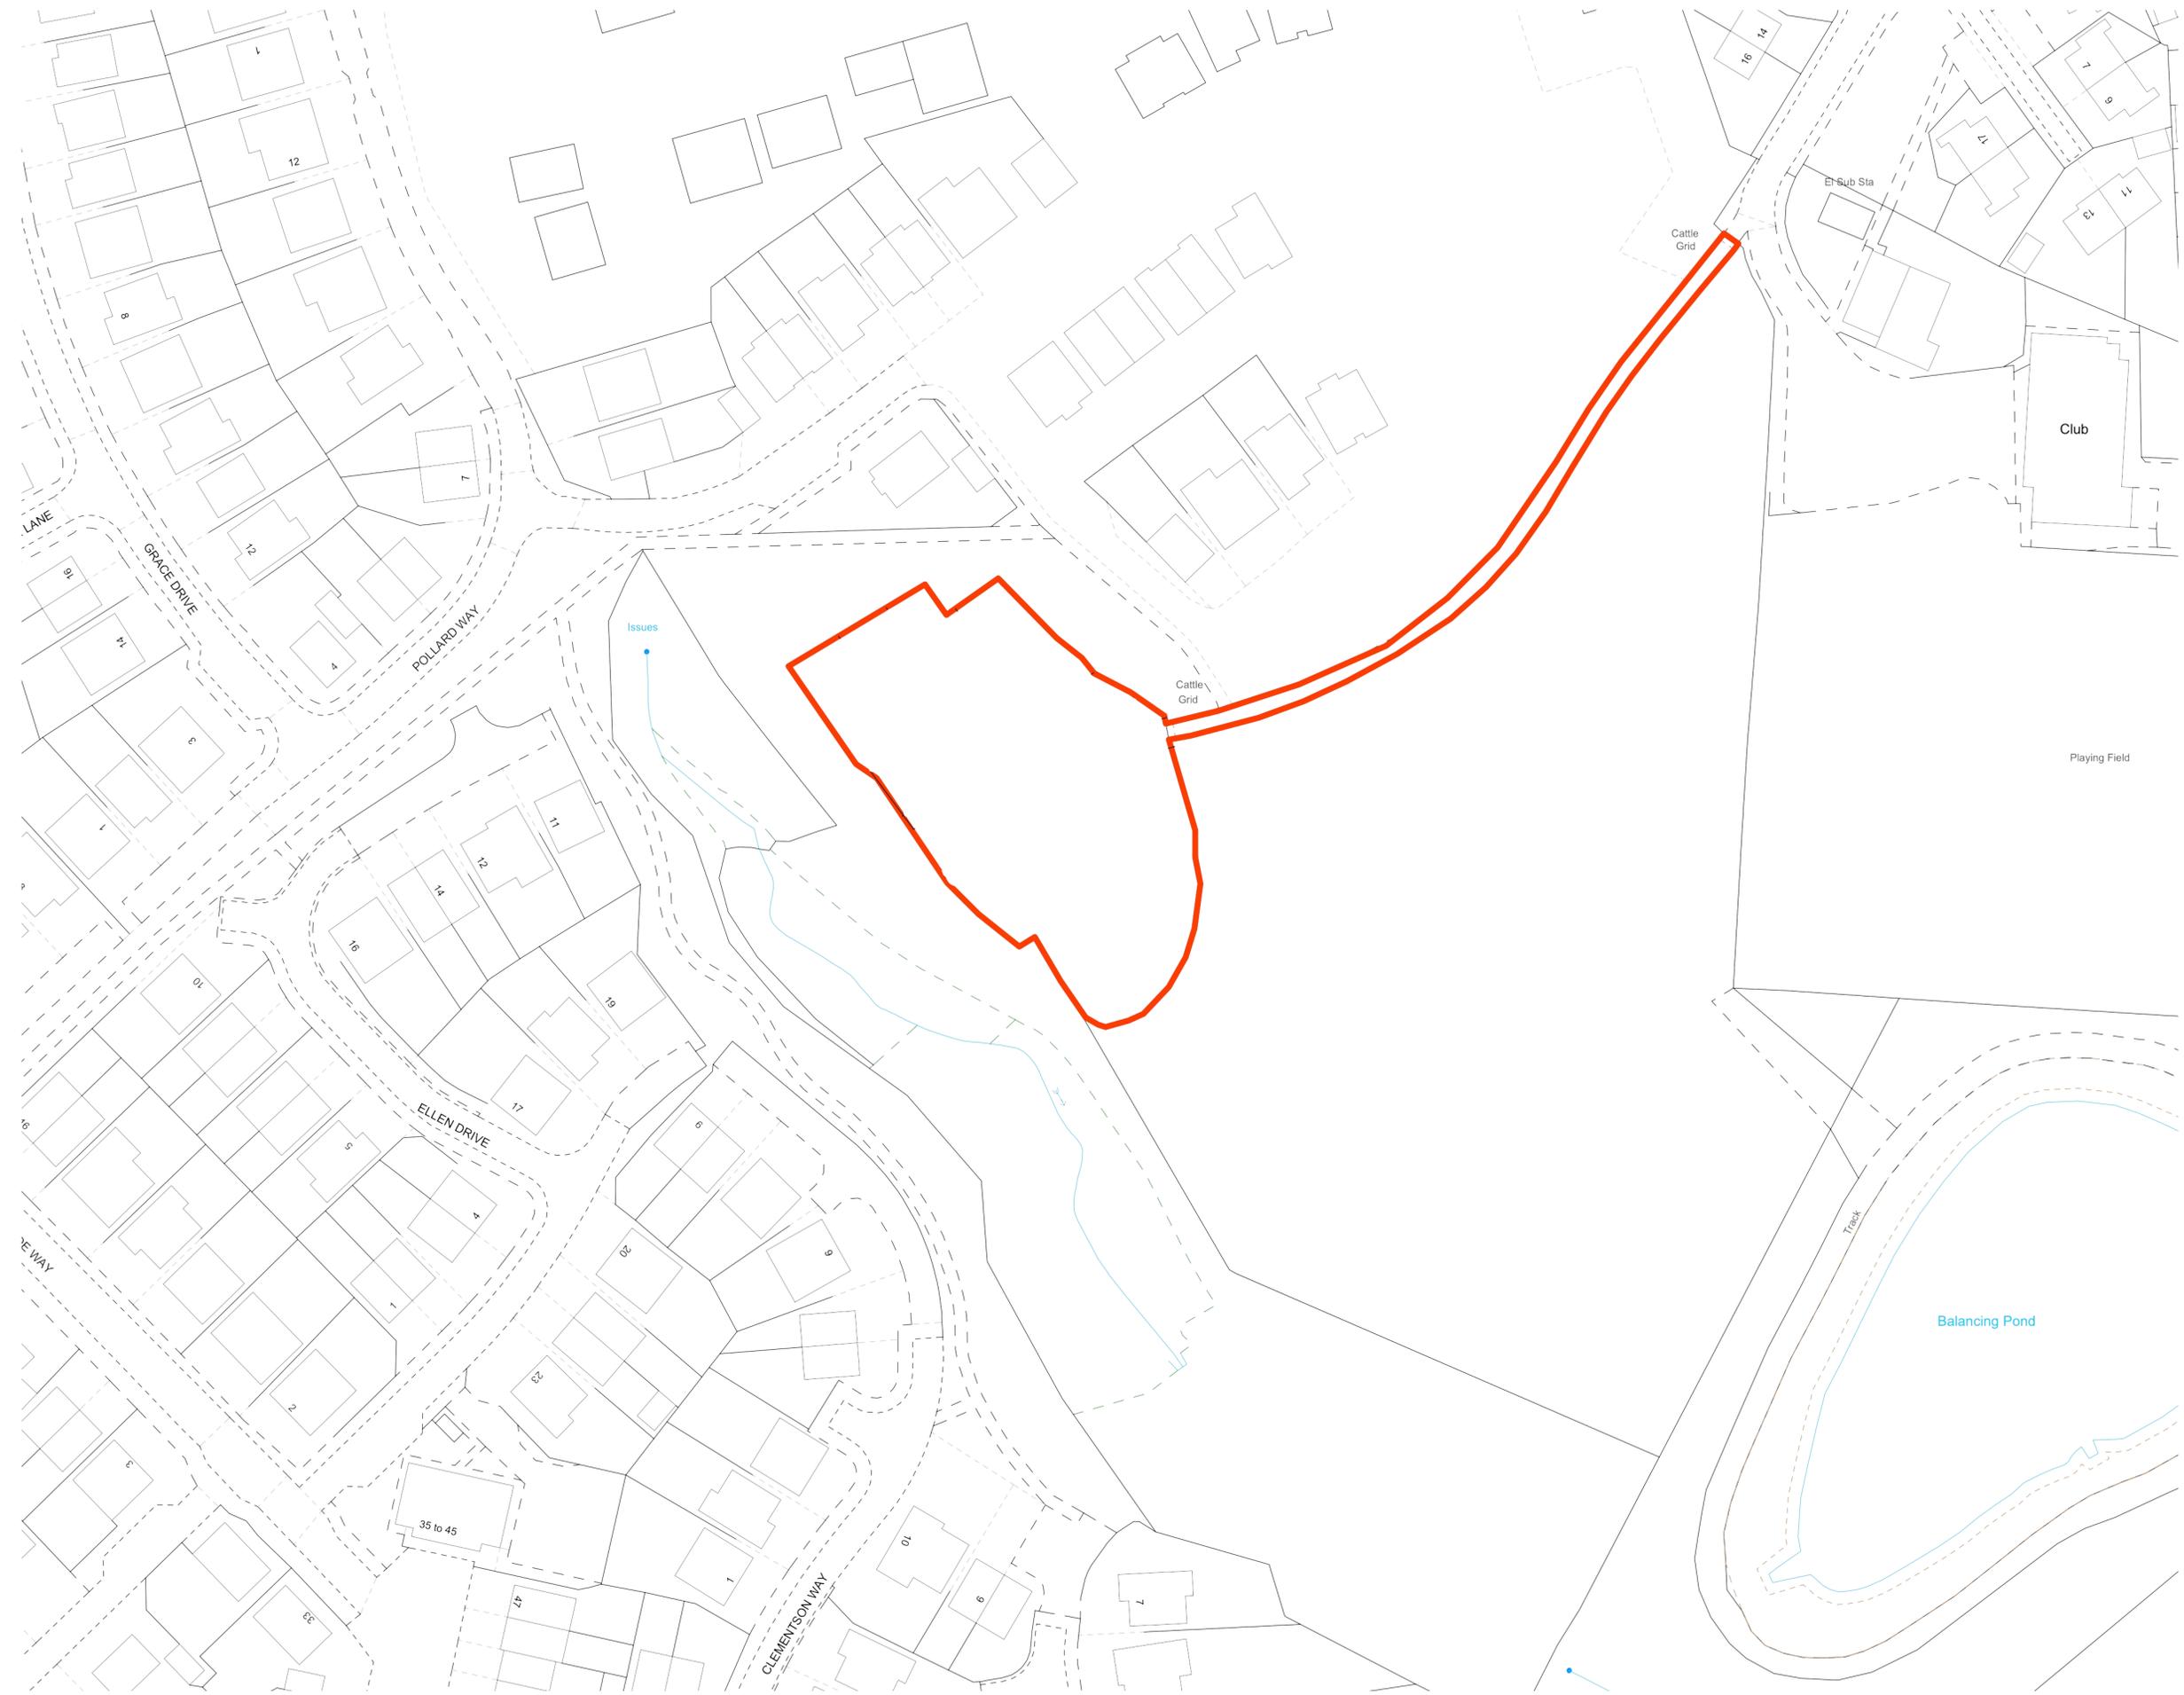

ASHWOOD
 DESIGN ASSOCIATES LTD

Unit Gb, Clifford Court
 Cooper Way
 Carlisle
 CA3 0JG

t 01228 510616
 e admin@ashwooddesign.co.uk
 w www.ashwooddesign.co.uk

Purpose:
Preliminary

Client:
Mr Strobe

Project:
High House Farm

Title:
Proposed Site Plan

Scale:
 1/500

Project No:
2357

Sheet Size:
 A1

Drawing No:
012

Drawn:
 HRH

Date:
 07-25

Revision:
 -