
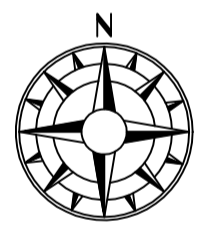


REVISIONS			
Rev	Description	Drawn	Date

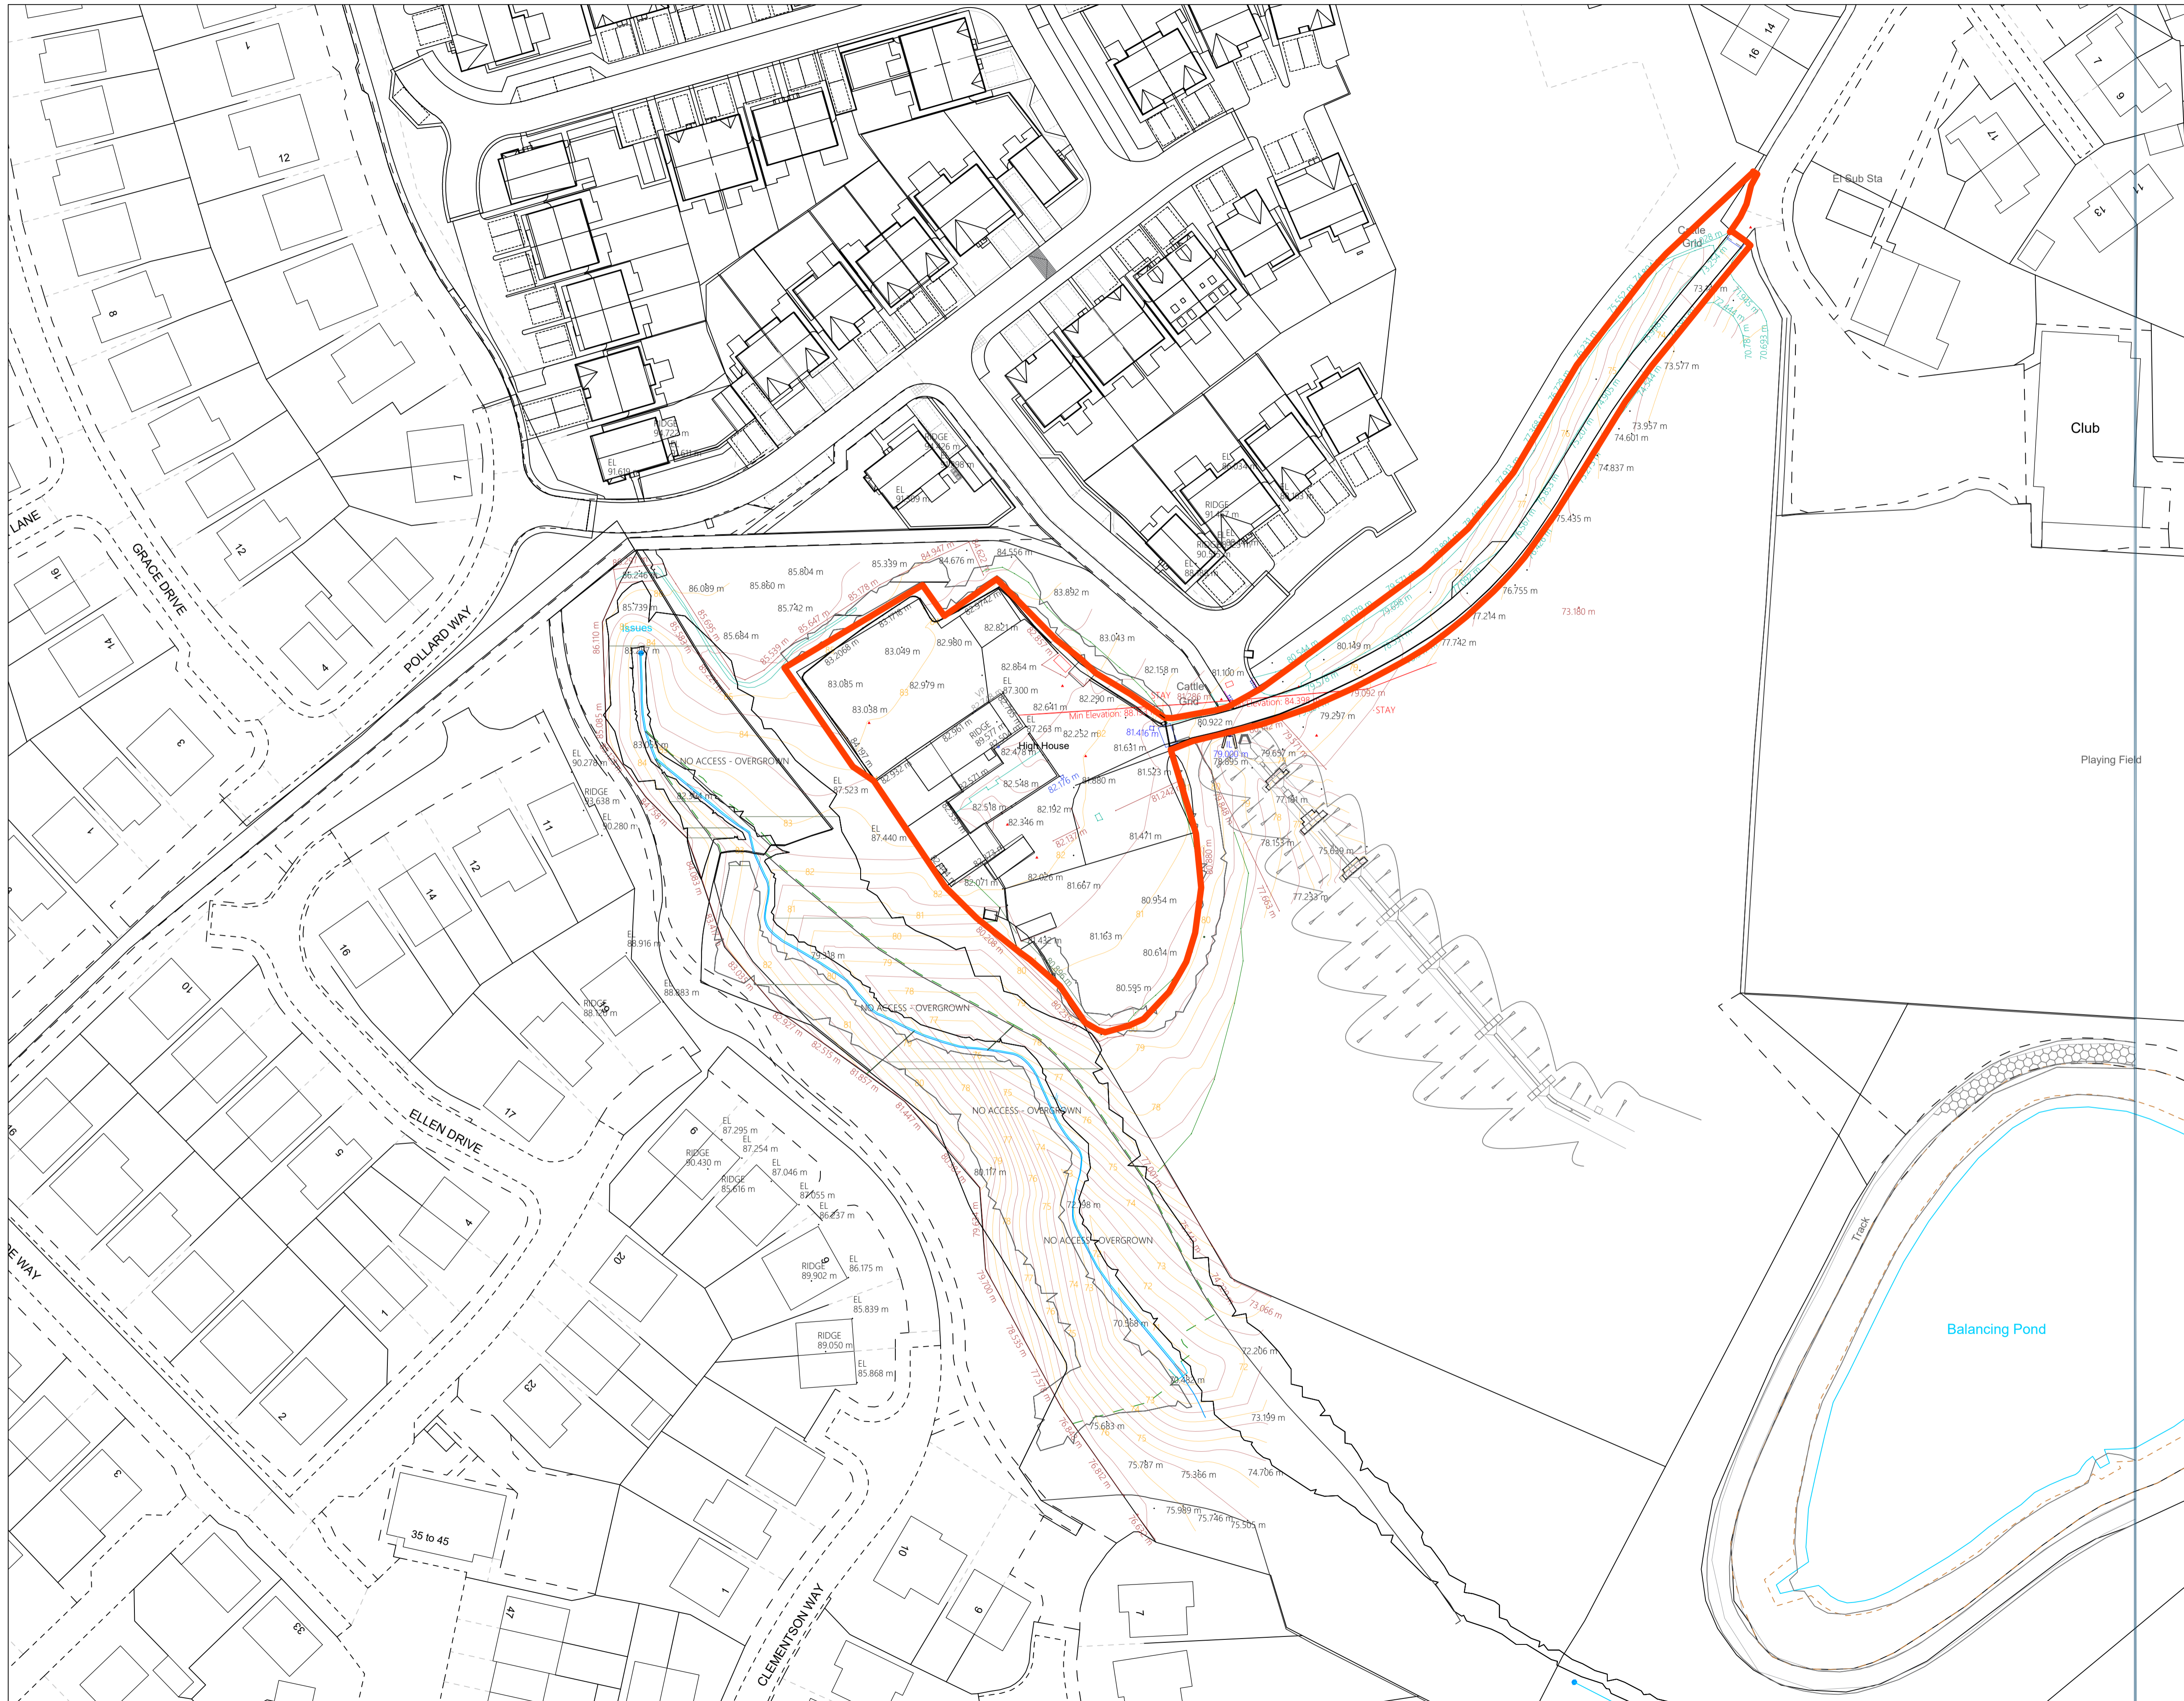

ASHWOOD
 DESIGN ASSOCIATES LTD

Unit Gb, Clifford Court
 Cooper Way
 Carlisle
 CA3 0IG

t 01228 510616
 e admin@ashwooddesign.co.uk
 w www.ashwooddesign.co.uk

Purpose:
Preliminary

Client:
Mr Strobe

Project:
High House Farm

Title:
Existing Site Plan

Scale: 1/500	Sheet Size: A1	Drawn: HRH	Date: 07-25
Project No: 2357	Drawing No: 002	Revision: a	