


REVISIONS			
Rev	Description	Drawn	Date

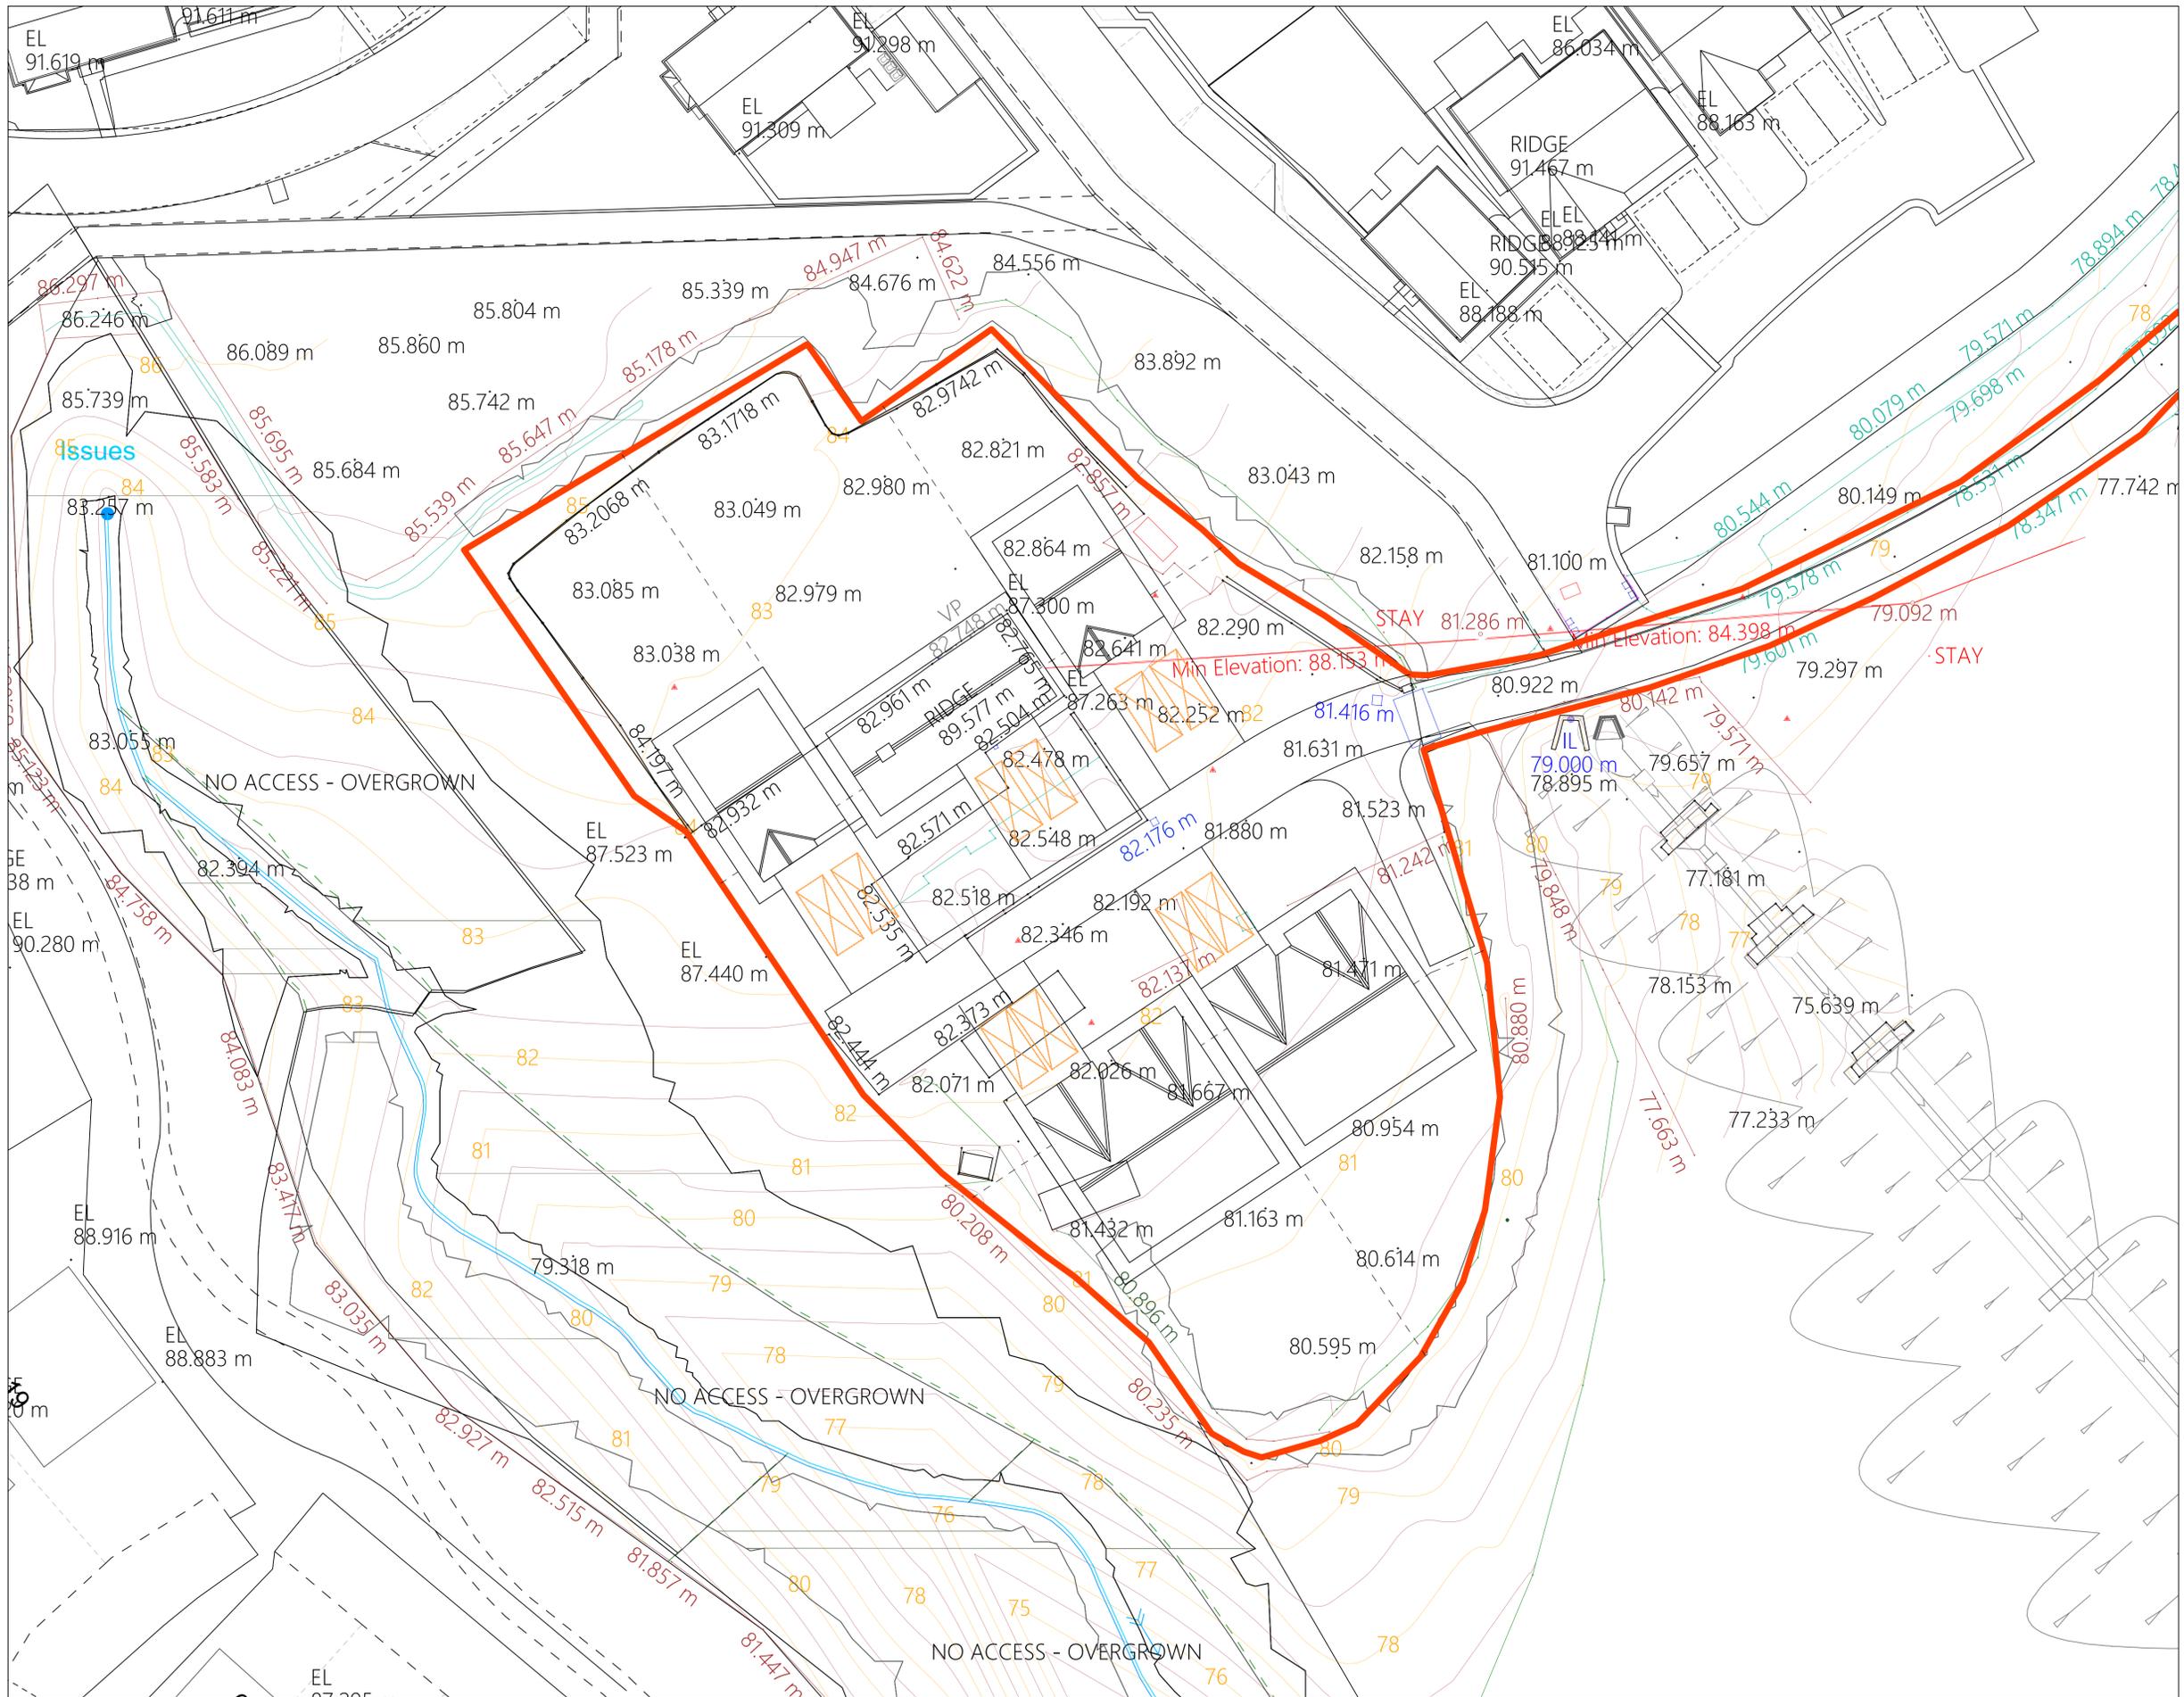

**ASHWOOD**  
 DESIGN ASSOCIATES LTD

Unit Gb, Clifford Court  
 Cooper Way  
 Carlisle  
 CA3 0IG

t 01228 510616  
 e admin@ashwooddesign.co.uk  
 w www.ashwooddesign.co.uk

Purpose:  
**Preliminary**

Client:  
**Mr Strobe**

Project:  
**High House Farm**

Title:  
**Proposed Site Plan**

Scale: 1/200	Sheet Size: A1	Drawn: HRH	Date: 07-25
Project No: 2357	Drawing No: 010	Revision: -	