


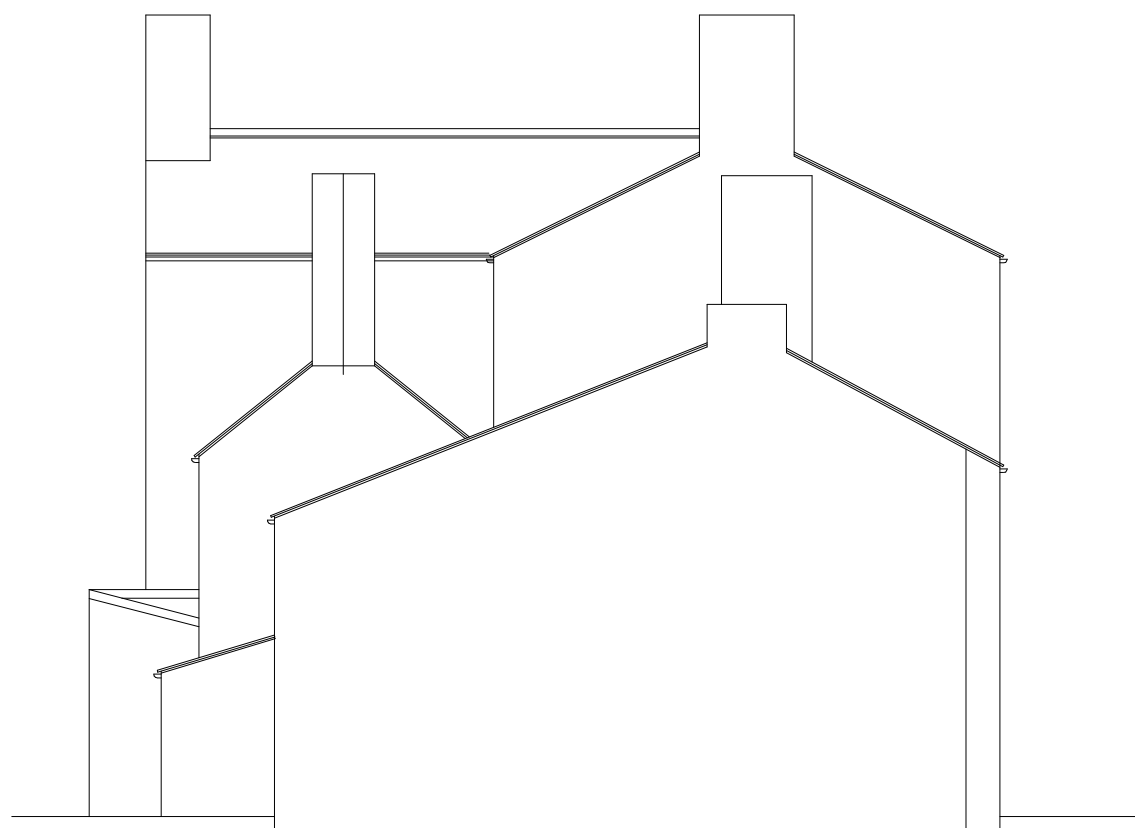

Existing East Elevation (scale 1:100@A3)



Existing North Elevation (scale 1:100@A3)

Sean McLean Design
 22 Portrack Grange Road, Stockton-on-Tees, TS18 2PH
 Tel : 07711127641 E-mail smdesign@tiscali.co.uk

PROPOSED DEVELOPMENTS AT
 5-6 HIGH STREET, CLEATOR MOOR
 CA25 5BQ FOR HARRY BHAKER

EXISTING ELEVATIONS
 SHEET 2 OF 2

Drg. No. 2367/06 'O' Date MAY 23