


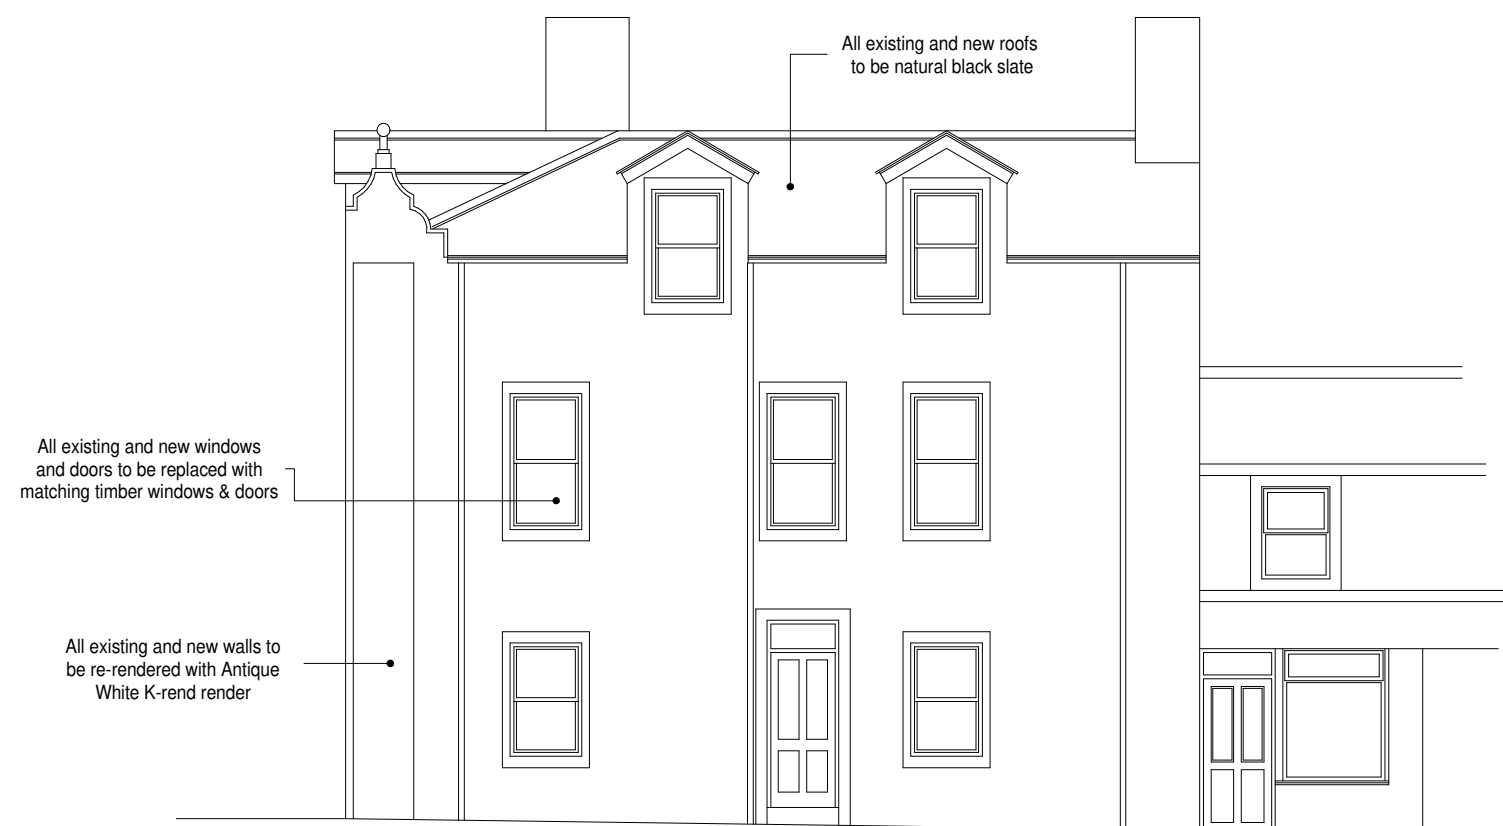

**Proposed West Elevation (scale 1:100@A3)**



**Proposed South Elevation (scale 1:100@A3)**

**Sean McLean Design**  
 22 Portrack Grange Road, Stockton-on-Tees, TS18 2PH  
 Tel : 07711127641 E-mail smdesign@tiscali.co.uk

PROPOSED DEVELOPMENTS AT  
 5-6 HIGH STREET, CLEATOR MOOR  
 CA25 5BQ FOR HARRY BHAKER

PROPOSED ELEVATIONS  
 SHEET 1 OF 2

Drg. No. 2367/08 'O' Date NOV 23