


**Proposed East Elevation (scale 1:100@A3)**

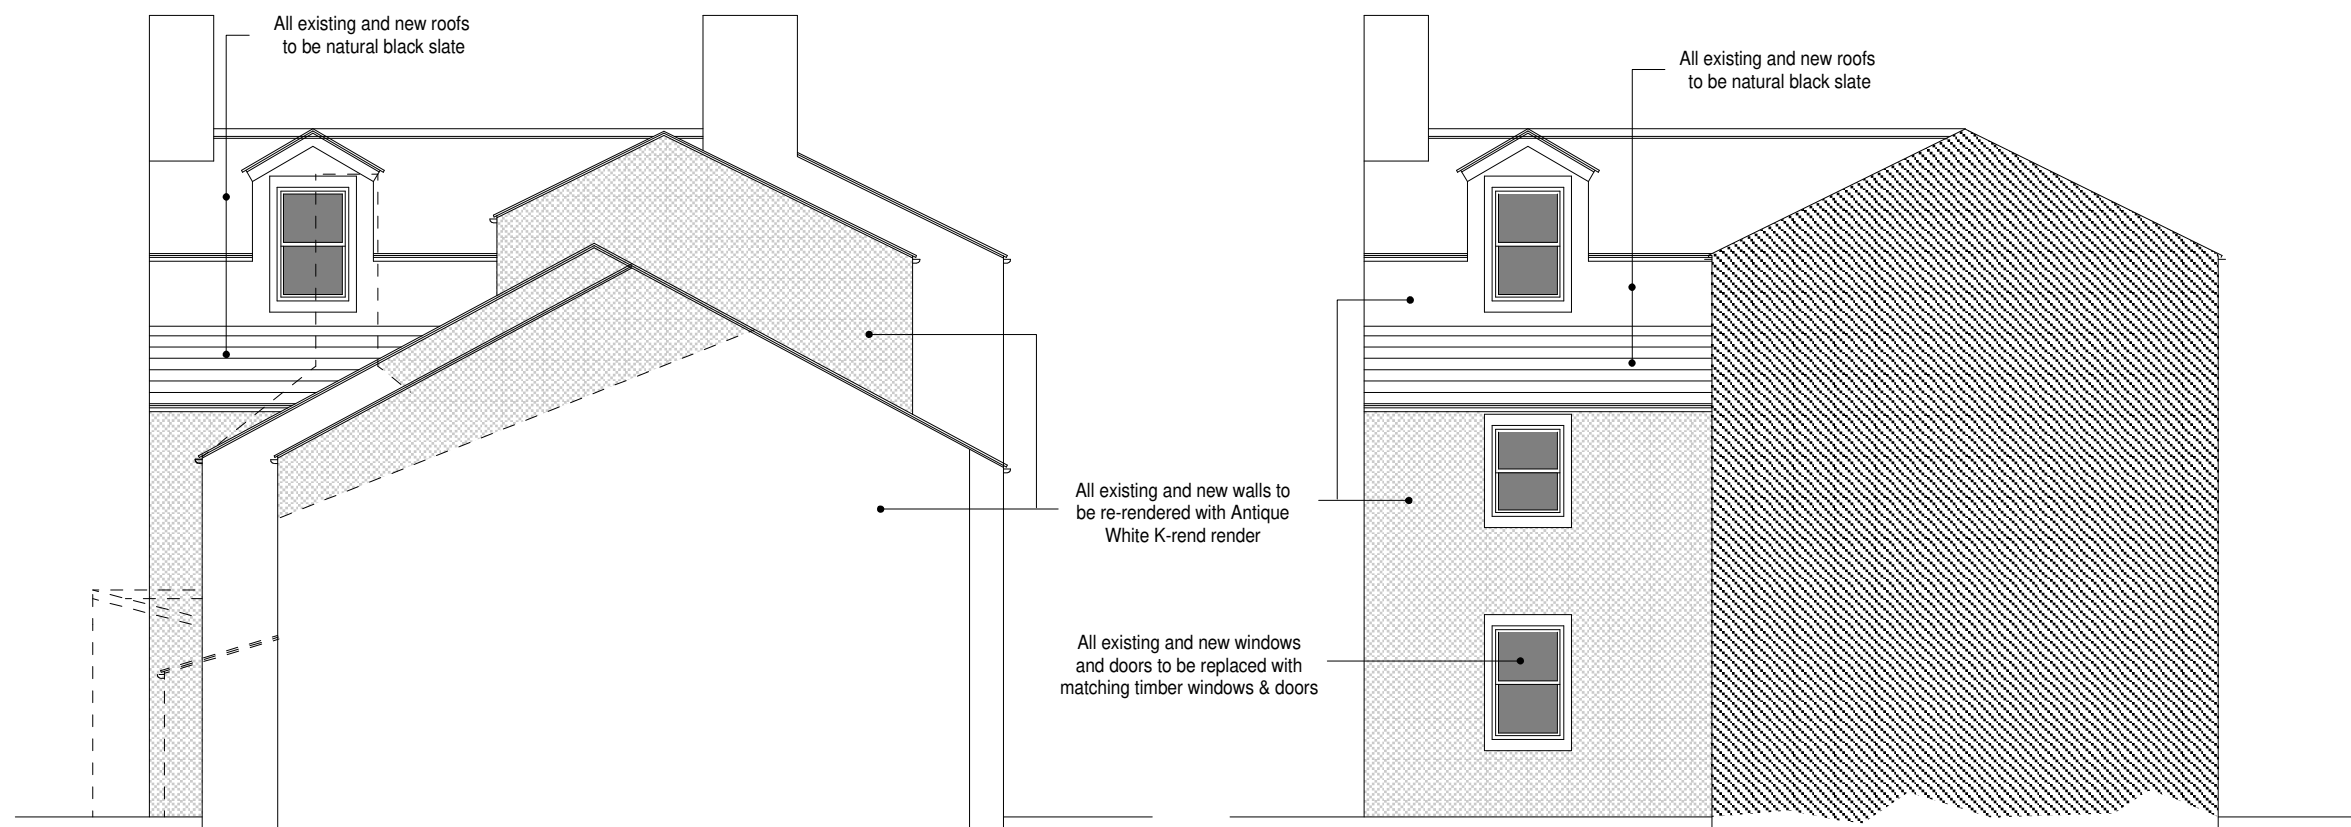

**Proposed North Elevation (scale 1:100@A3)**

**Proposed North Elevation (scale 1:100@A3)  
(Omitting Rear Projections)**

**Sean McLean Design**  
22 Portrack Grange Road, Stockton-on-Tees, TS18 2PH  
Tel : 07711127641 E-mail smdesign@tiscali.co.uk

PROPOSED DEVELOPMENTS AT  
5-6 HIGH STREET, CLEATOR MOOR  
CA25 5BQ FOR HARRY BHAKER

PROPOSED ELEVATIONS  
SHEET 2 OF 2

Drg. No. 2367/09 'O' Date NOV 23