


+81.53 Existing level  
 +81.53 Proposed level

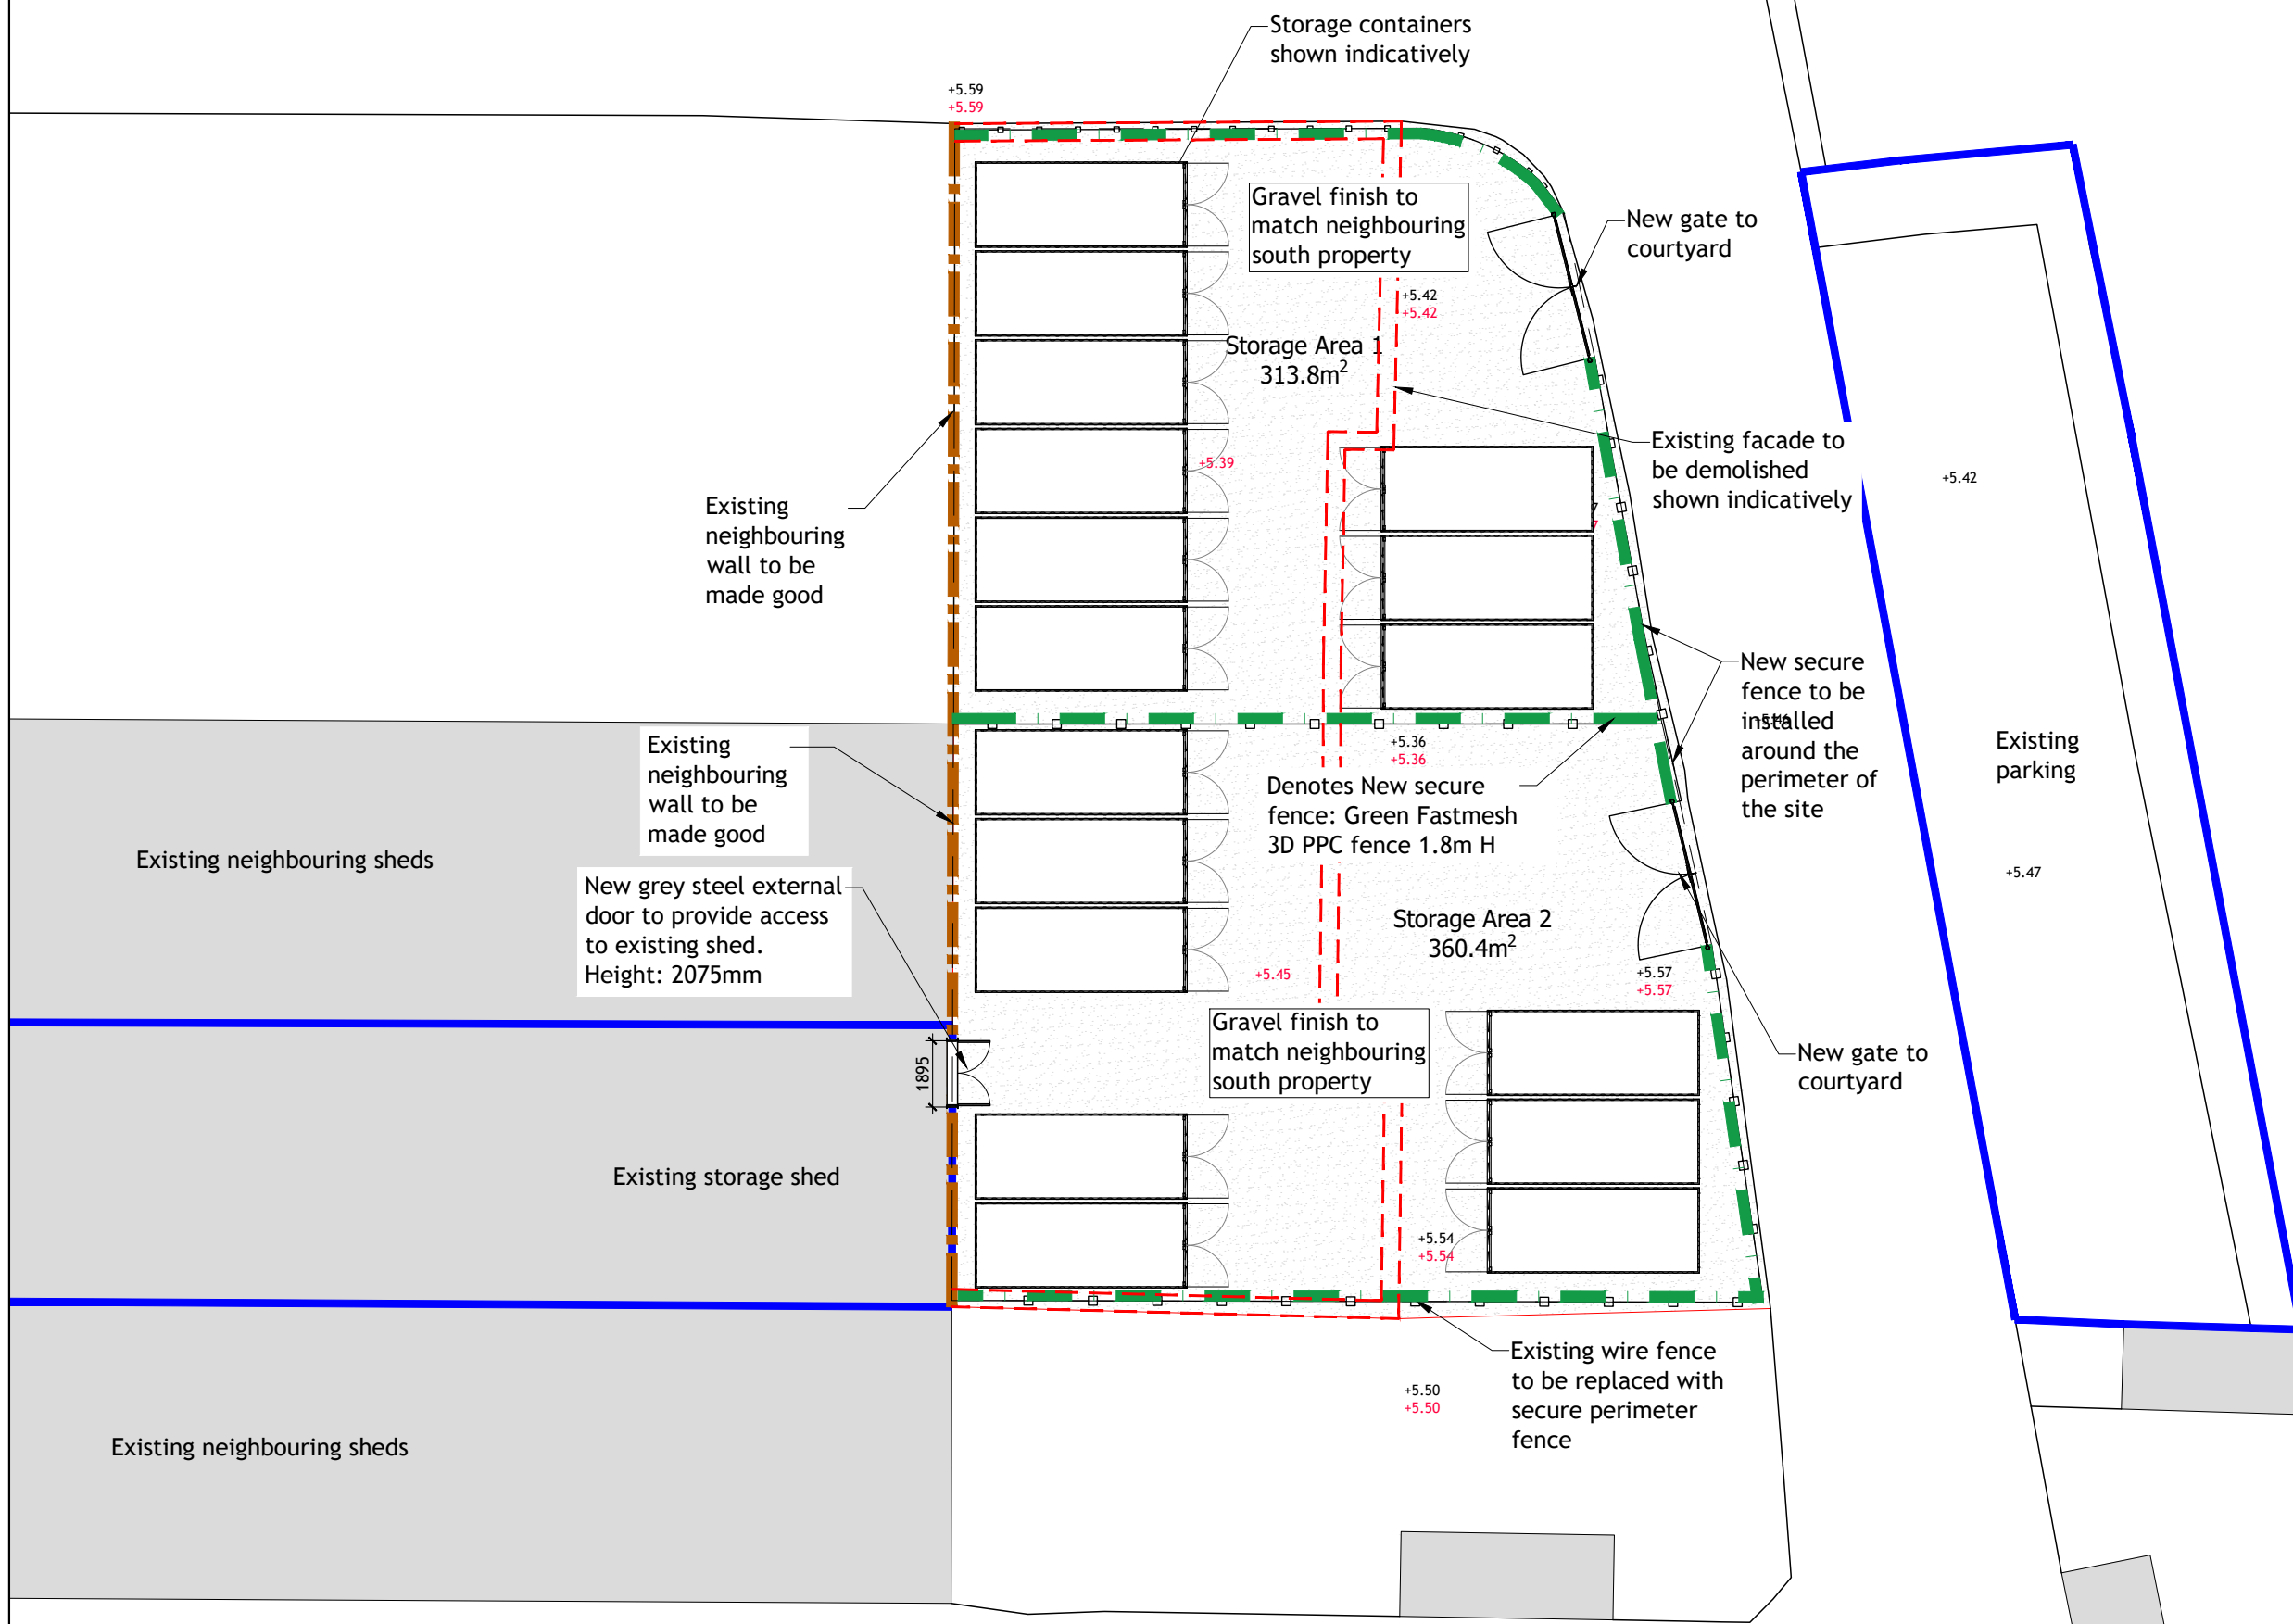

**General Notes:**

Do not scale from this drawing- refer only to stated dimensions. If in doubt request clarification from this office. This drawing, and associated copyright, is the property of Convery Prenty Shields Architects Ltd.

| Revision   | Initials | Date     |
|--|----------|----------|
| A  | WG       | 24.03.25 |
| 1. Fence specification added.  |          |          |
| B  | LPO      | 25.04.25 |
| 1. Fence specification moved to different drawing                                    |          |          |
| 2. Indicated yard finish   |          |          |
| 3. Indicated door to existing storage shed details                                   |          |          |
| 4. Indicated existing and proposed levels  |          |          |
| C  | LPO      | 18.08.25 |
| 1. Indicated proposed layout of storage compounds in relation to the existing facade |          |          |

PLANNING

**ConveryPrentyShields**  
 ARCHITECTS

144 West George Street, Glasgow, G2 2HG www.cpsarchitects.co.uk 0141 258 3100

CLIENT Graisley Properties Ltd

PROJECT Demolition of Former Tannery Building & Formation of Storage Compounds. The Old Tannery, Haverigg Industrial Estate, Poolside, Haverigg, Millom LA18 4NG

DRAWING Site Plan as Proposed

|                                      |                       |                       |
|--------------------------------------|-----------------------|-----------------------|
| PAPER SIZE<br><b>A3</b>              | SCALE<br><b>1:200</b> | DATE<br><b>Dec 24</b> |
| DRAWING NUMBER<br><b>2393_00_100</b> |                       | REVISION<br><b>C</b>  |