



General Notes:

Do not scale from this drawing- refer only to stated dimensions. If in doubt request clarification from this office. This drawing, and associated copyright, is the property of Convery Prenty Shields Architects Ltd.

Revision	Initials	Date
----------	----------	------

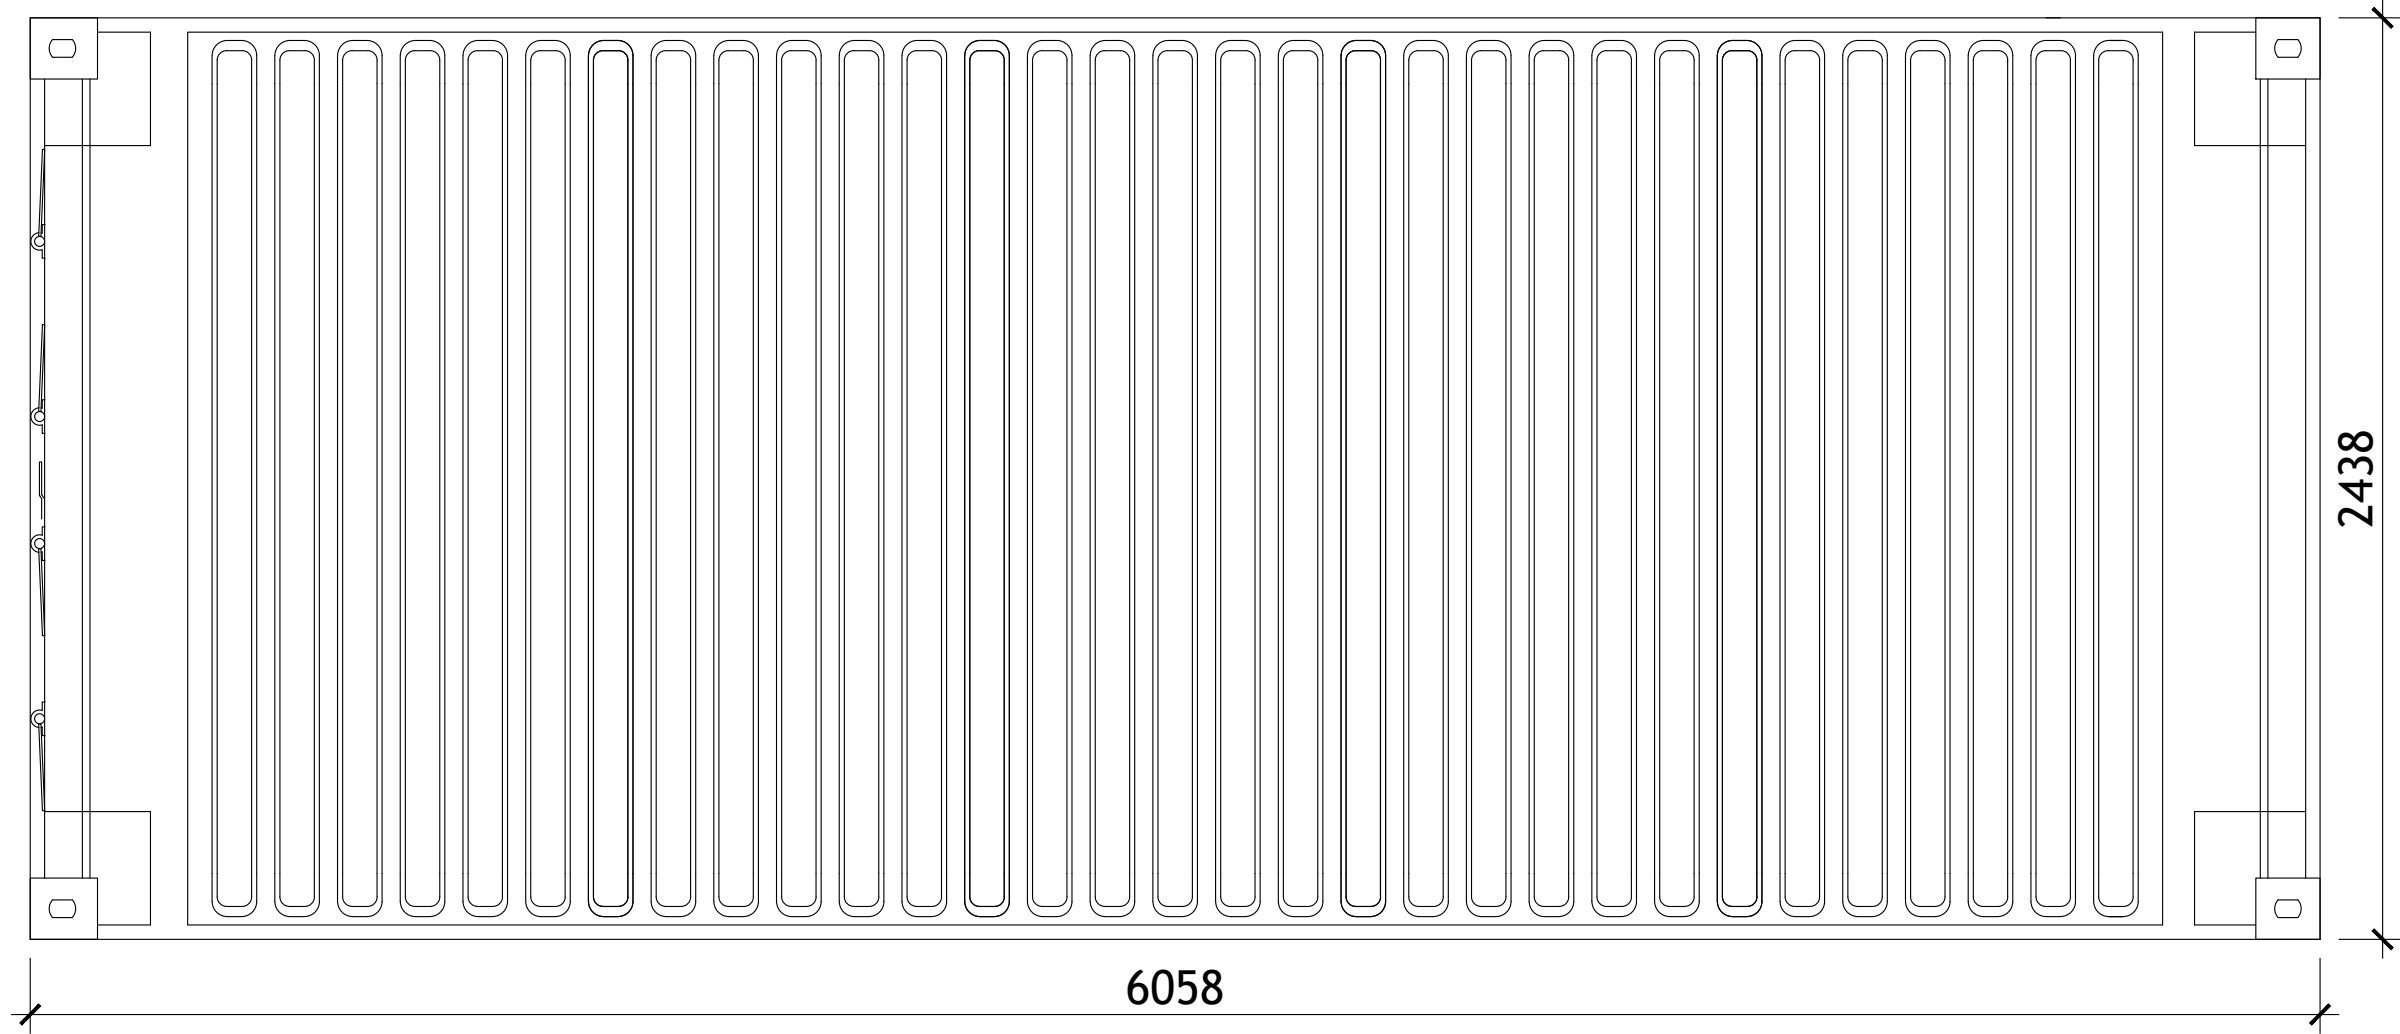


Storage Container - Roof Plan

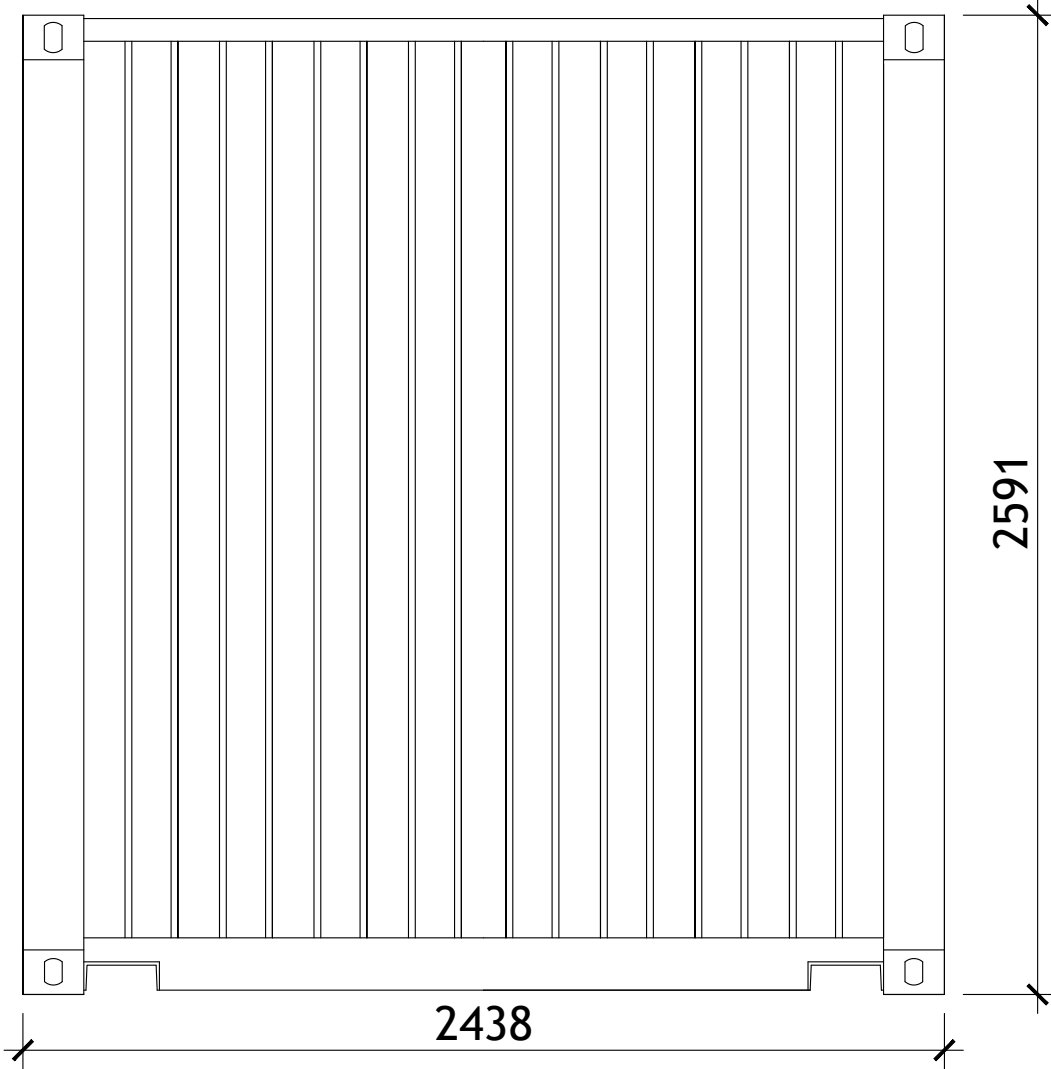

Storage Container - Rear Elevation



Storage Container - Side Elevation

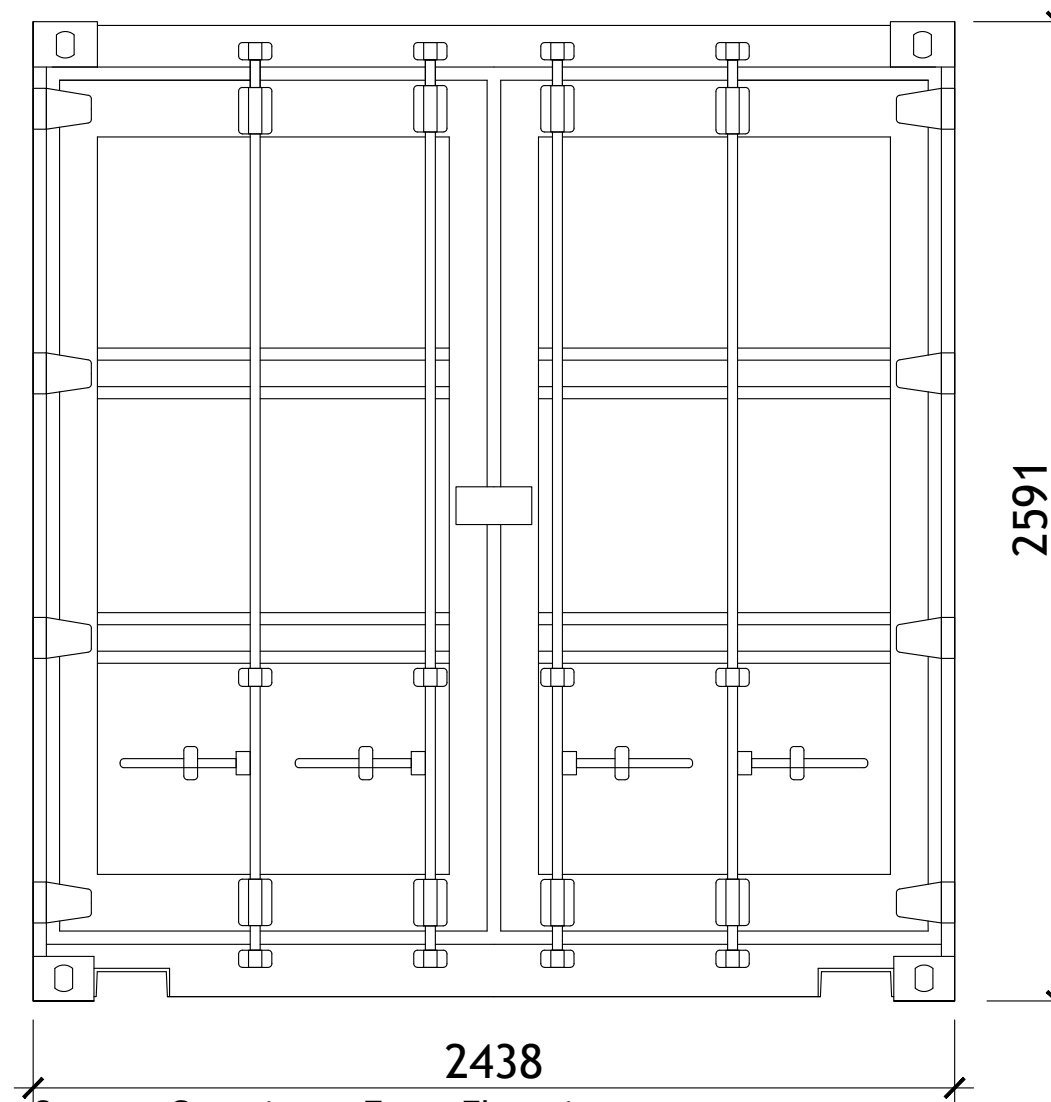

Storage Container - Front Elevation

PLANNING

ConveryPrentyShields
ARCHITECTS

144 West George Street, Glasgow, G2 2HG www.cpsarchitects.co.uk 0141 258 3100

CLIENT	Graisley Properties Ltd
PROJECT	Demolition of Former Tannery Building & Formation of Storage Compounds. The Old Tannery, Haverigg Industrial Estate, Poolside, Haverigg, Millom LA18 4NG
DRAWING	Storage container details

PAPER SIZE	SCALE	DATE
A2	1:50	May 25

DRAWING NUMBER	REVISION
2393_00_120	