



**Roof Plan**  
1 : 100

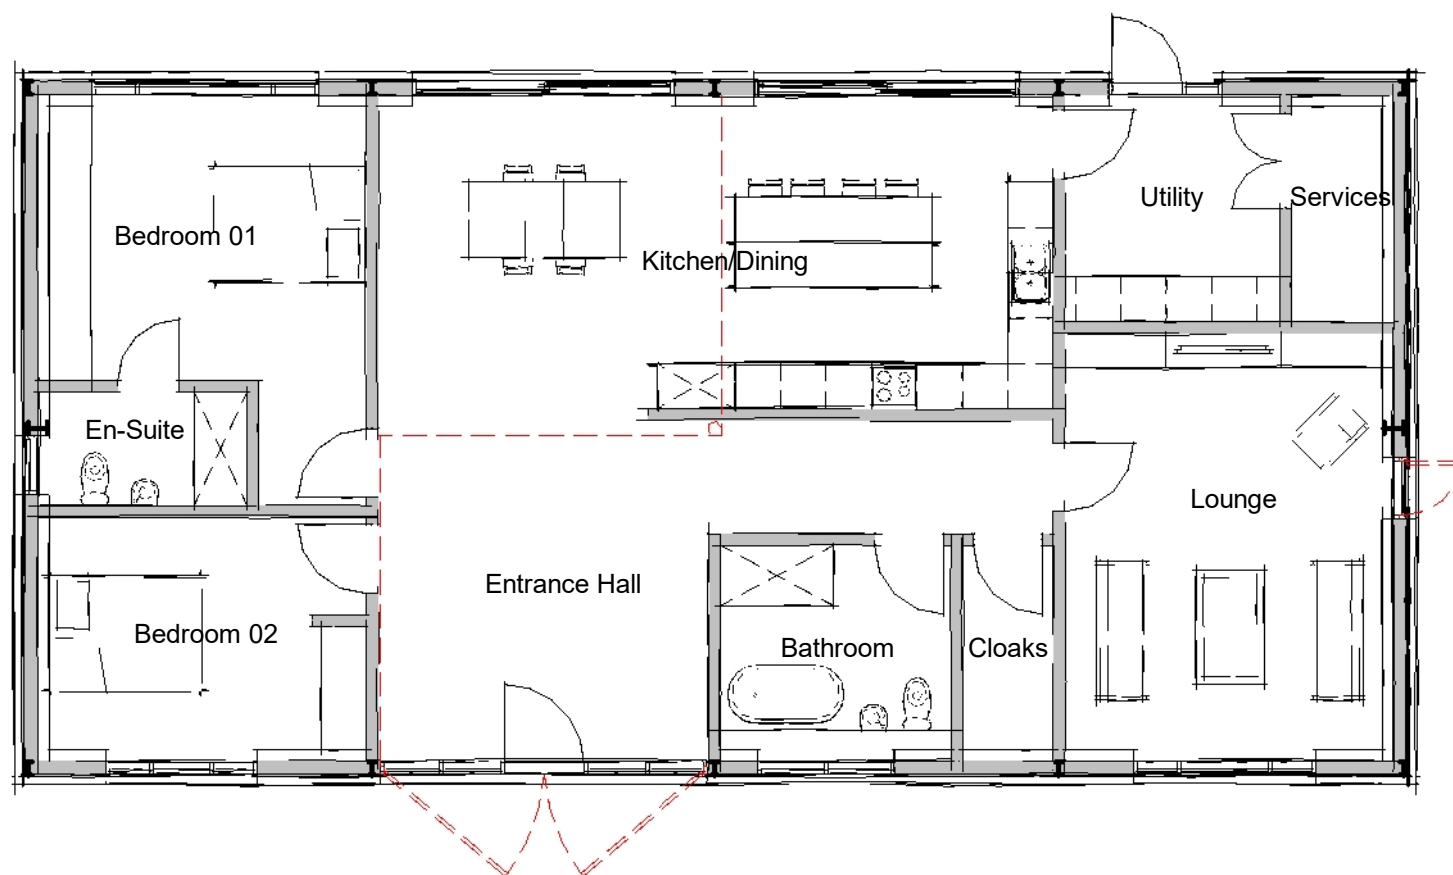

**Ground**  
1 : 100

Scale 1 : 100

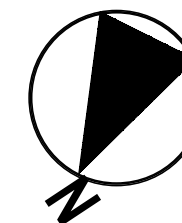

FOX-AD

NOTES:

DRAWING MAYBE SCALED FOR PLANNING PURPOSES ONLY

© FOX ARCHITECTURAL DESIGN LTD

Client:

MILES PARROTT

Project:

KILNMIRE FIELD - LADY HALL - MILLOM

Title:

PLANS AS PROPOSED - BARN 01

Scale:

1 : 100 at A3

Date:

FEBRUARY 2024

Status:

PLANNING

Drawing Reference:  
24-01-P-08

Revision:

-