



**Roof Plan**  
1 : 100

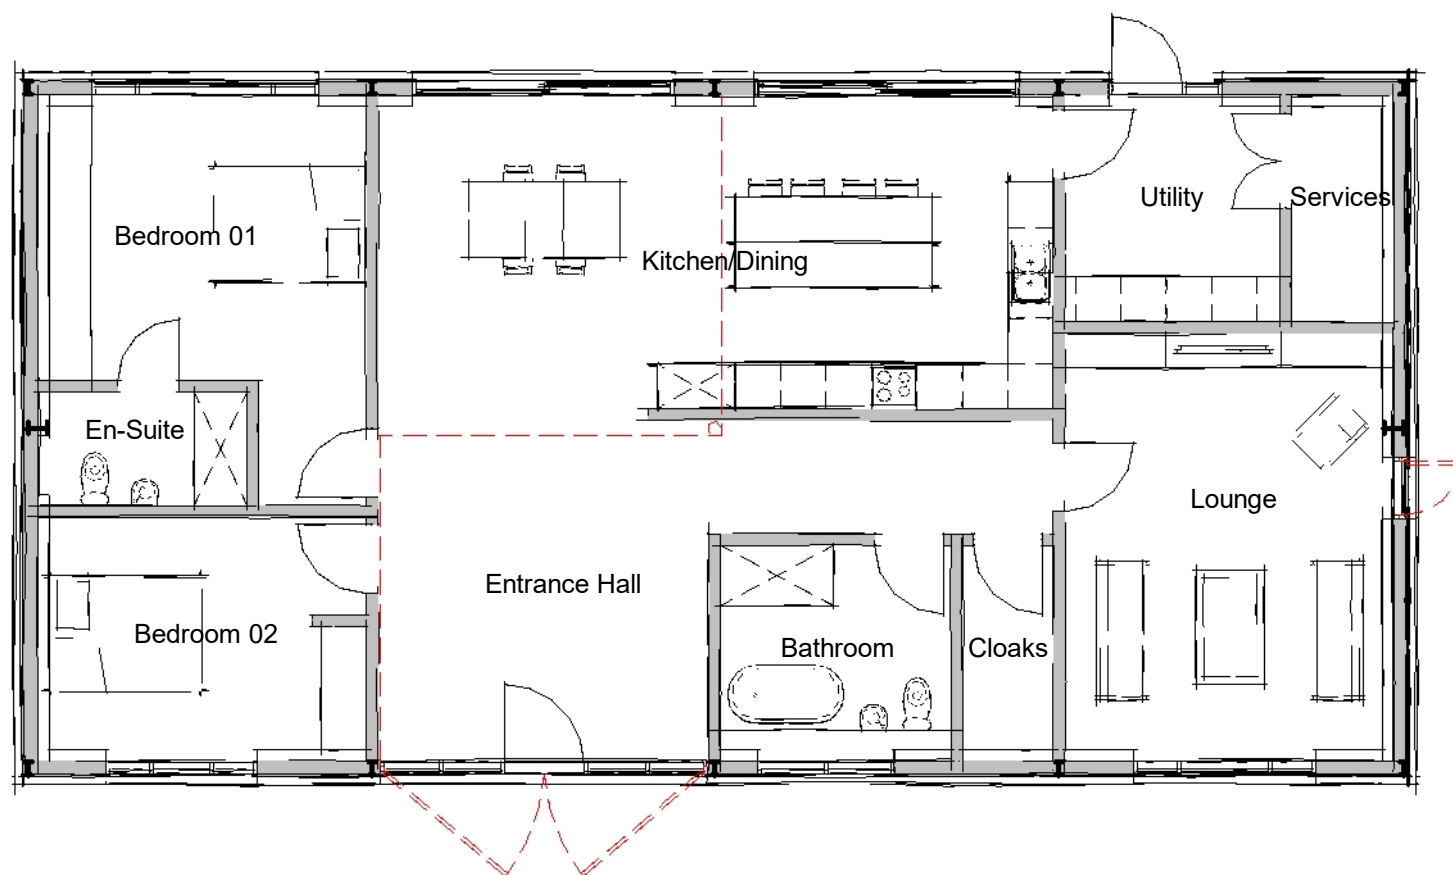

**Ground**  
1 : 100

Scale 1 : 100

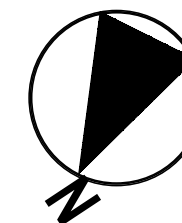

FOX-AD

NOTES:

DRAWING MAYBE SCALED FOR PLANNING PURPOSES ONLY

© FOX ARCHITECTURAL DESIGN LTD

A 2024-07-01 External openings amended

Client:  
MILES PARROTT

Project:  
KILNMIRE FIELD - LADY HALL - MILLOM

Title:  
PLANS AS PROPOSED - BARN 01

Scale:  
1 : 100 at A3

Date:  
FEBRUARY 2024

Status:  
PLANNING

Drawing Reference:  
24-01-P-08

Revision:  
A