


PETER'S DRIVE

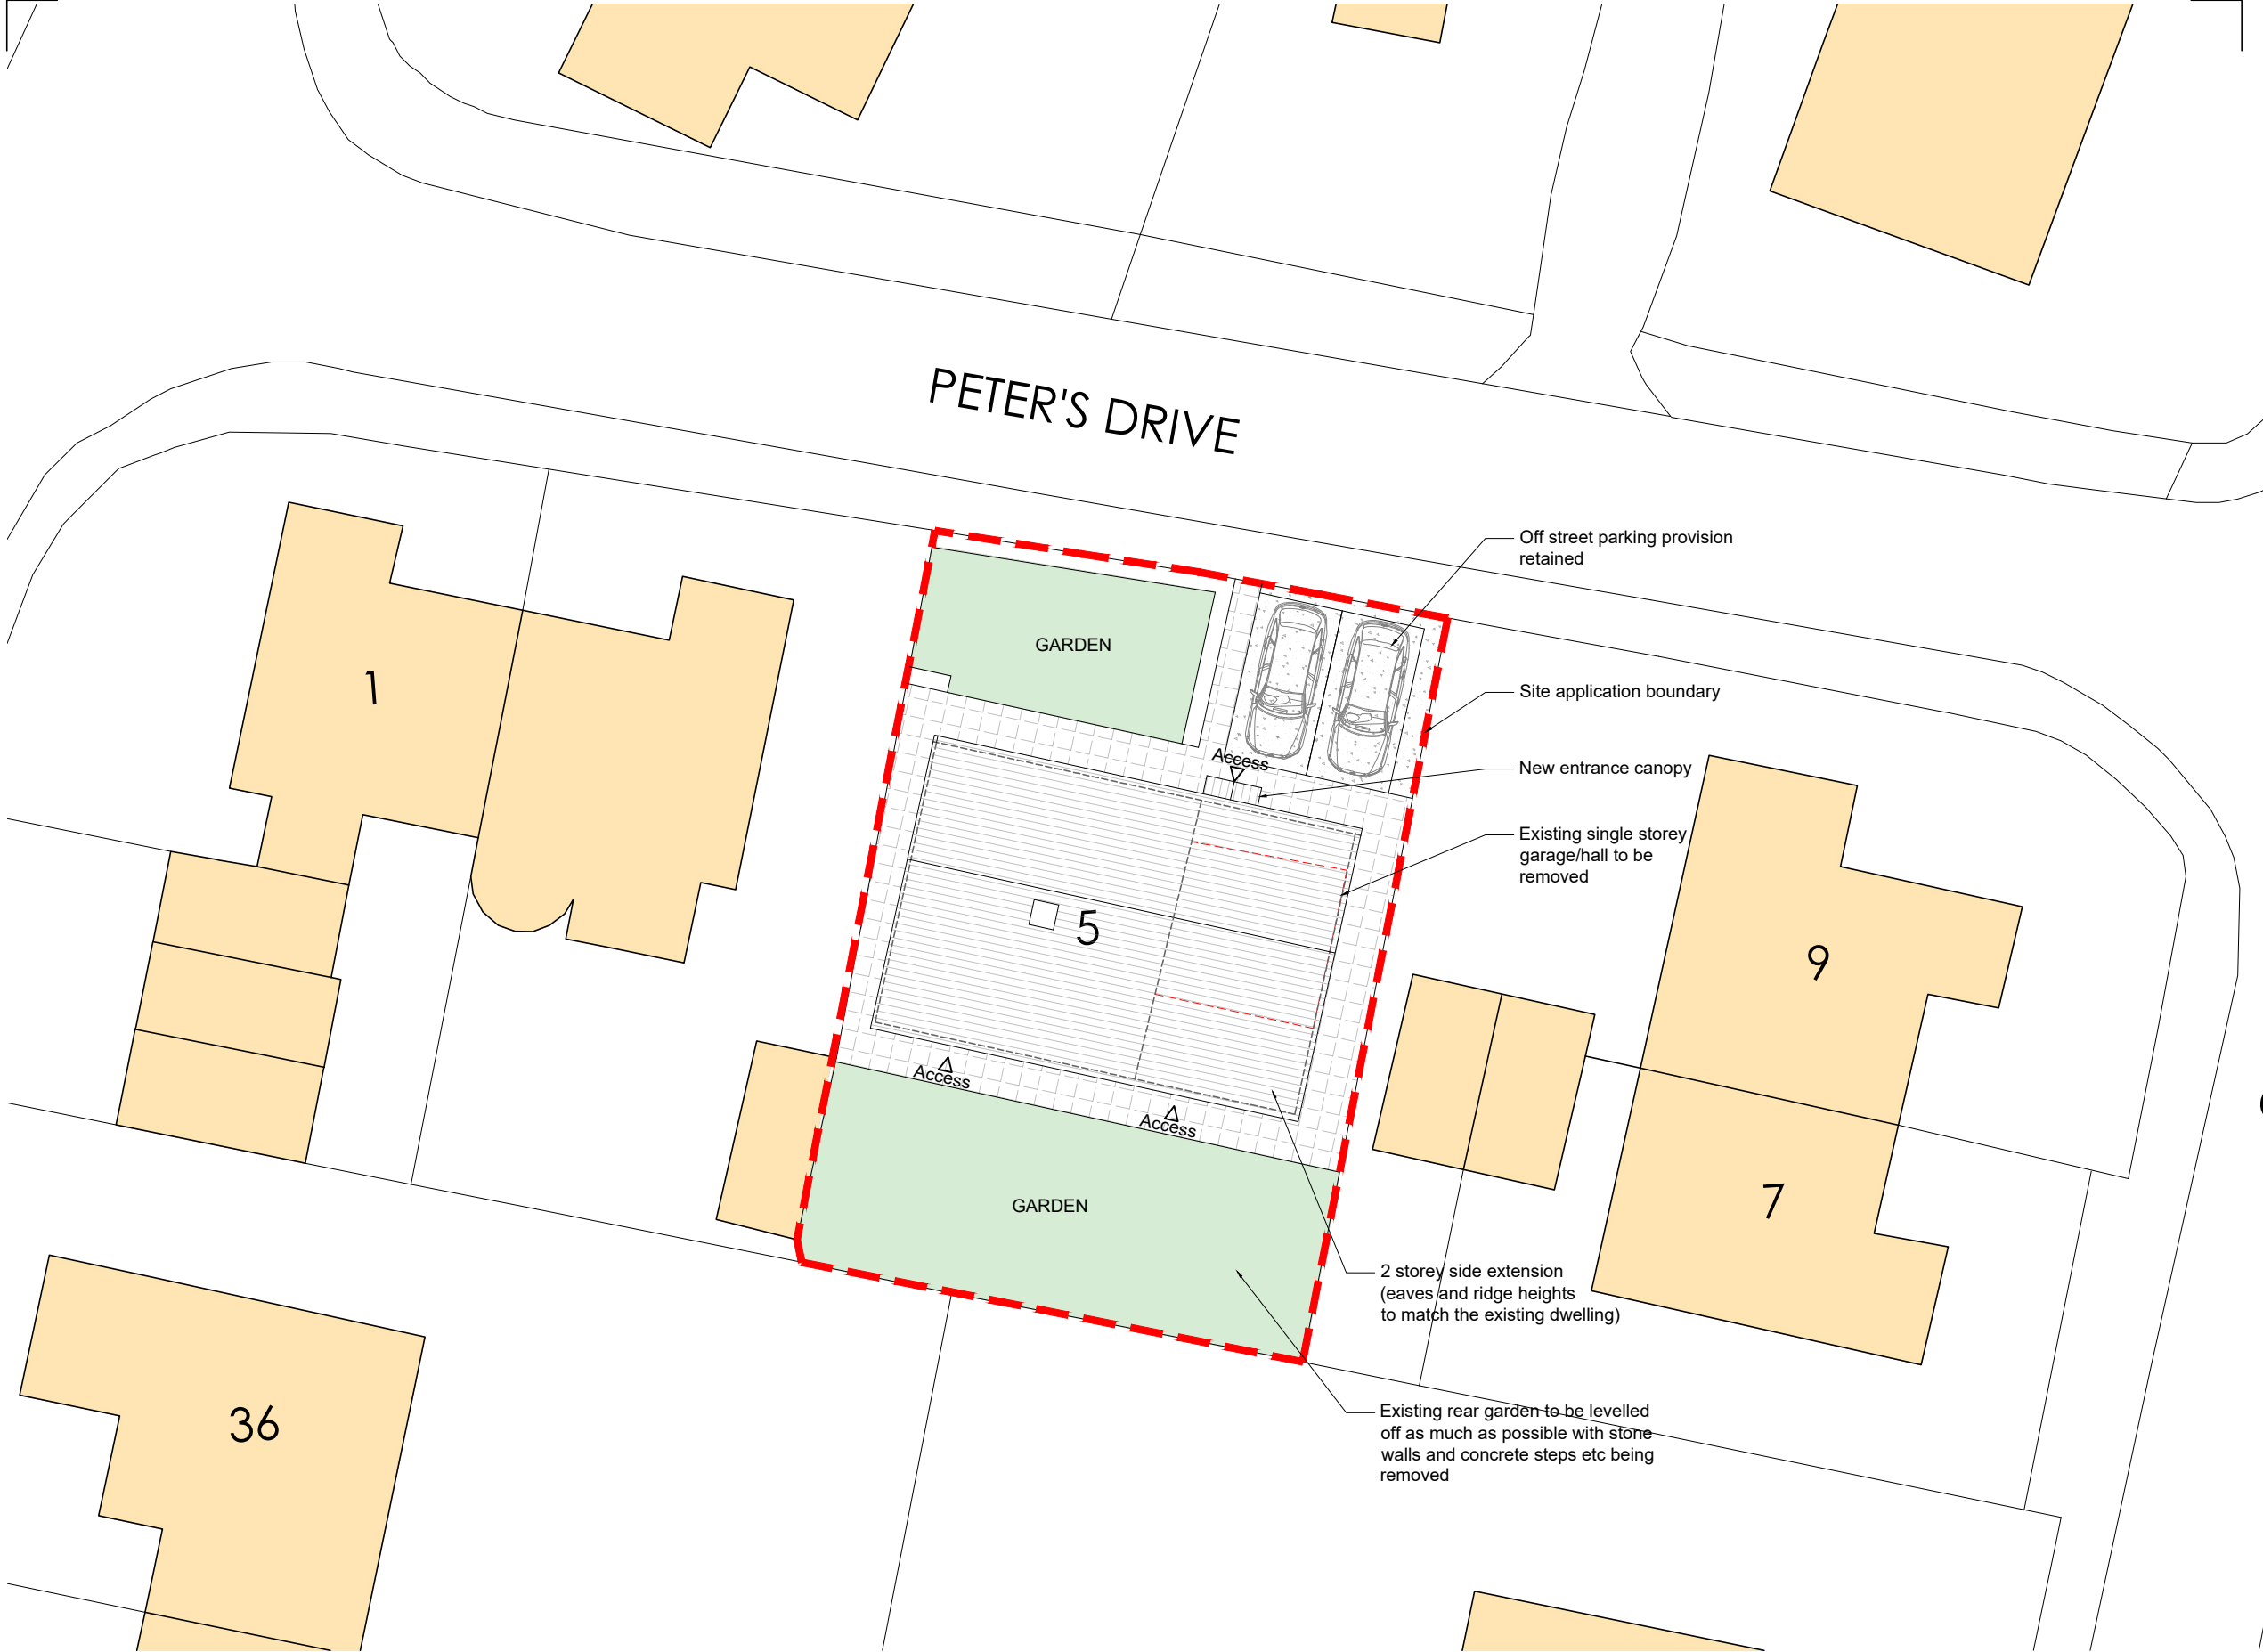

— SITE APPLICATION BOUNDARY

FOX-AD

DRAWING MAYBE SCALED FOR PLANNING PURPOSES ONLY!
ANY DISCREPANCIES TO BE DRAWN TO THE ATTENTION OF FOX-AD LTD
© FOX ARCHITECTURAL DESIGN LTD

Rev.	Date	Description

Client: DAVID THOMPSON

Project: 5 PETERS DRIVE - MILLOM

Title: PROPOSED SITE PLAN

Scale: 1:200@A3

Date: JANUARY 2024

Status: PLANNING

Drawing Reference: 24-06-P-01 Revision: -



△ PROPOSED SITE PLAN @ 1:200