



Existing Ground Floor Plan

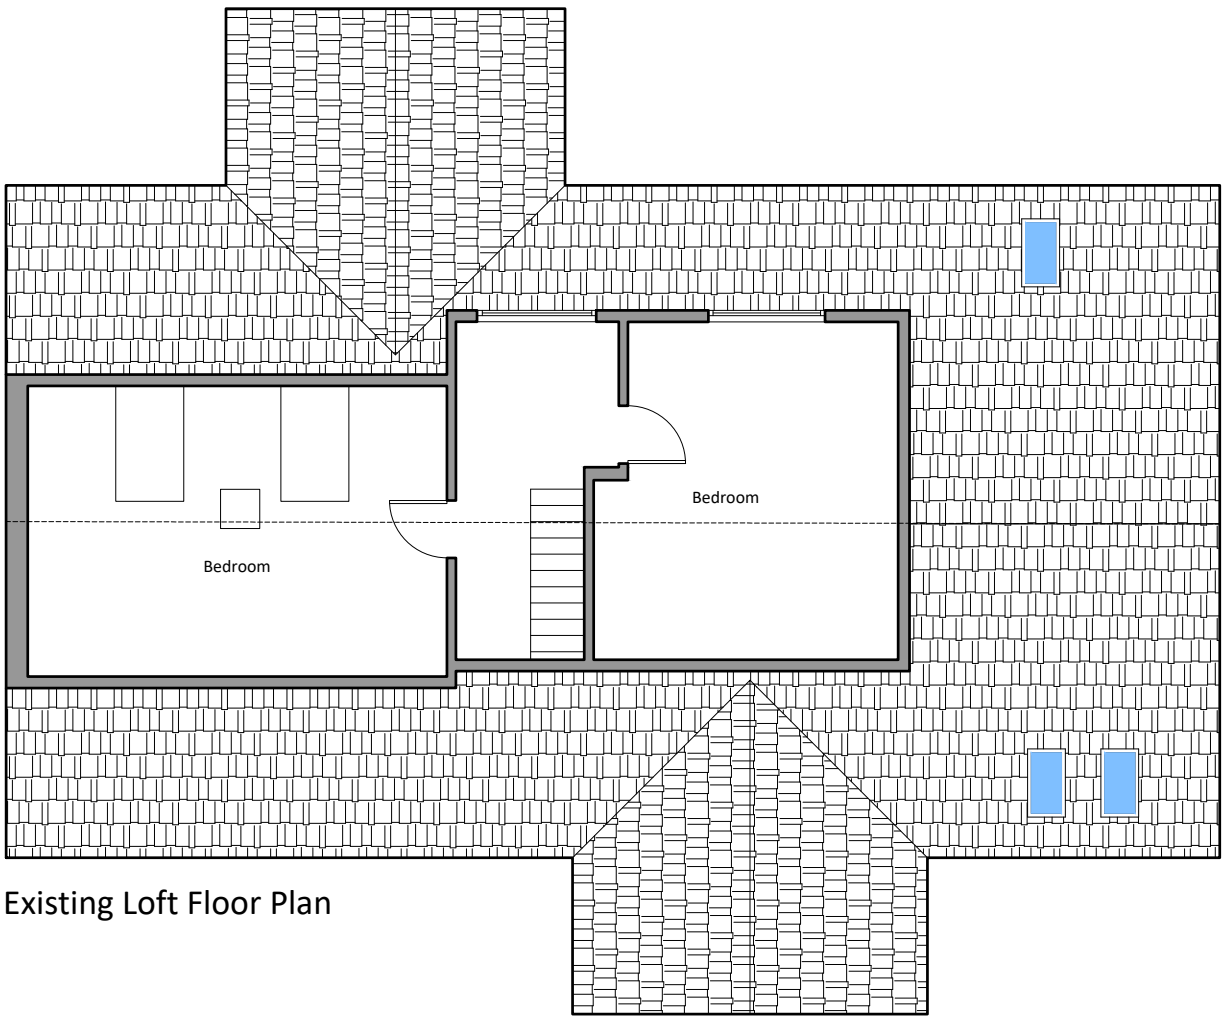

Existing Loft Floor Plan

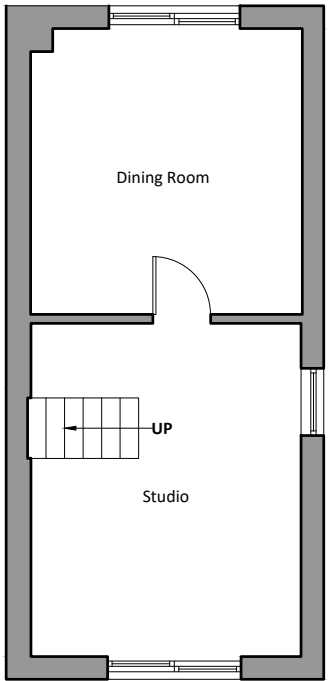

Existing Lower Ground Floor Plan

SCALE BAR 1/200 ORIGINAL DRAWING SIZE A3	0.0	2.0	4.0	6.0	8.0	10.0	12.0	14.0	16.0	18.0	20.0 metres		80.0 metres	70.0	60.0	50.0	40.0	30.0	20.0	10.0	0.0	SCALE BAR 1/500
SCALE BAR 1/100	0.0	1.0	2.0	3.0	4.0	5.0	6.0	7.0	8.0	9.0	10.0 metres		400.0 metres	350.0	300.0	250.0	200.0	150.0	100.0	50.0	0.0	SCALE BAR 1/2500
SCALE BAR 1/50	0.0	1.0	2.0	3.0	4.0	5.0 metres																

SHEELIN WOODEND EGREMONT
CUMBRIA CA22 2TB FOR MR. GARY
SHORT


SURVEY EXISTING PLANS

--	--

Scale:	1/100 @ A3
Date:	MAR 2023
DWG No.	22/0348/1.


REV	Date
-----	------

Geoffrey Wallace Limited FCSD MCIAT
Architectural Design and Technology
Mobile 07816046756
geoffreywallaceltd@gmail.com

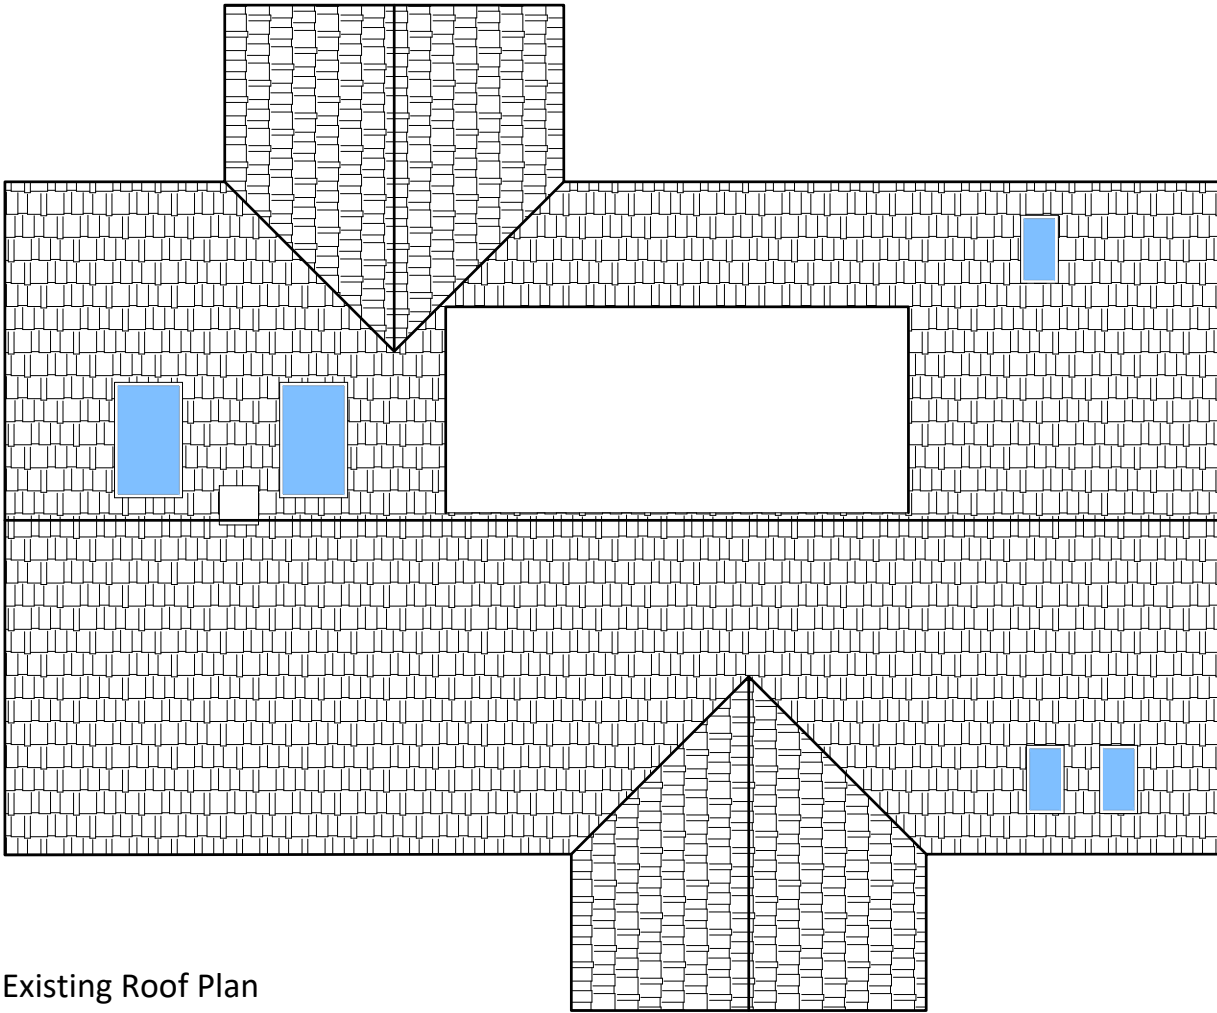


Existing Roof Plan


SCALE BAR 1/200 ORIGINAL DRAWING SIZE A3	0.0	2.0	4.0	6.0	8.0	10.0	12.0	14.0	16.0	18.0	20.0 metres		80.0 metres	70.0	60.0	50.0	40.0	30.0	20.0	10.0	0.0	SCALE BAR 1/500	
SCALE BAR 1/100	0.0	1.0	2.0	3.0	4.0	5.0	6.0	7.0	8.0	9.0	10.0 metres		400.0 metres	350.0	300.0	250.0	200.0	150.0	100.0	50.0	0.0	SCALE BAR 1/2500	
SCALE BAR 1/50	0.0		1.0		2.0		3.0		4.0		5.0 metres												
SHEELIN WOODEND EGREMONT CUMBRIA CA22 2TB FOR MR. GARY SHORT			EXISTING ROOF PLAN													Scale:	1/100 @ A3 MAR 2023 22/0348/2.	REV Date	Geoffrey Wallace Limited <small>FCSD MCIAT</small> Architectural Design and Technology Mobile 07816046756 geoffreywallaceltd@gmail.com				

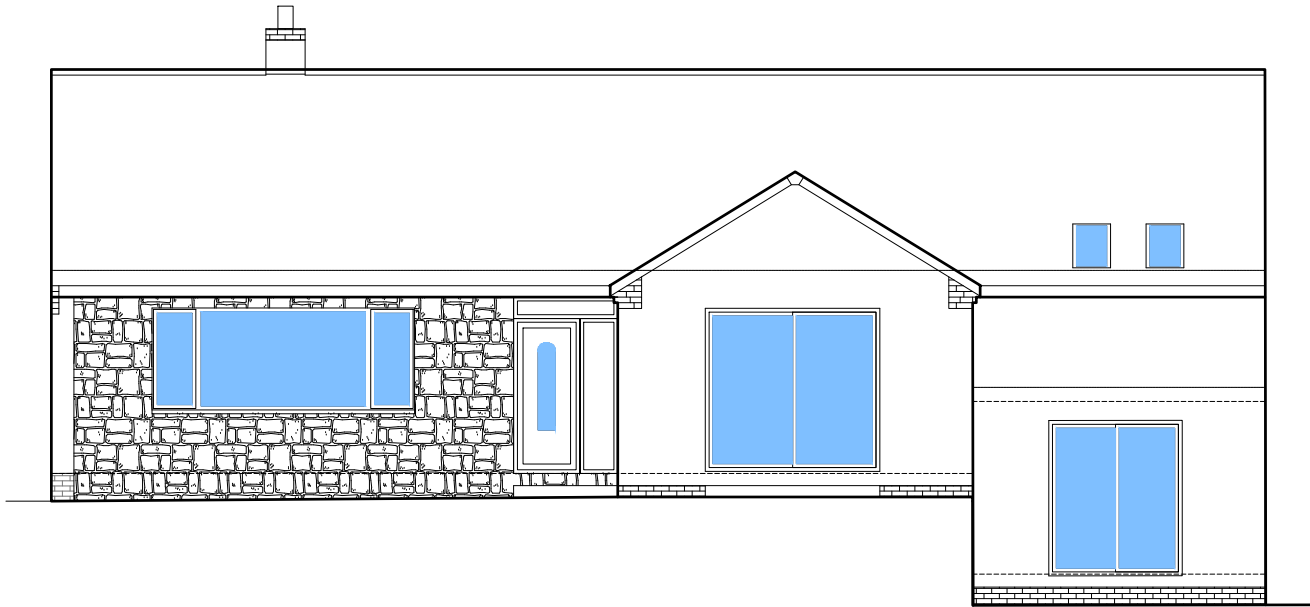


Existing Front (South West) Elevation

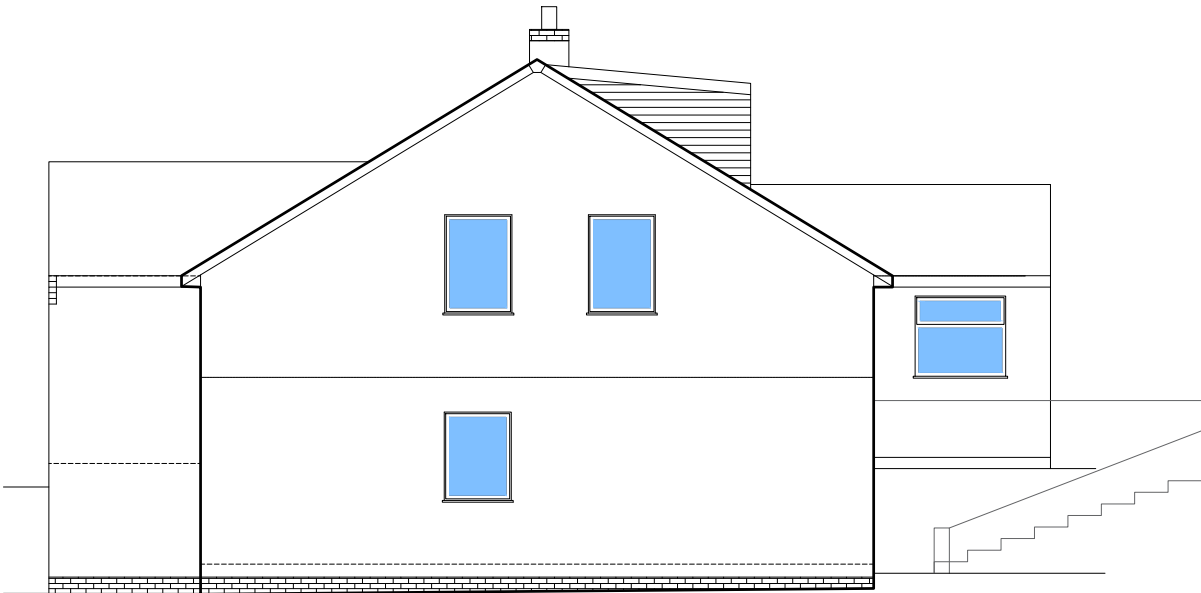

Existing Side (South East) Elevation

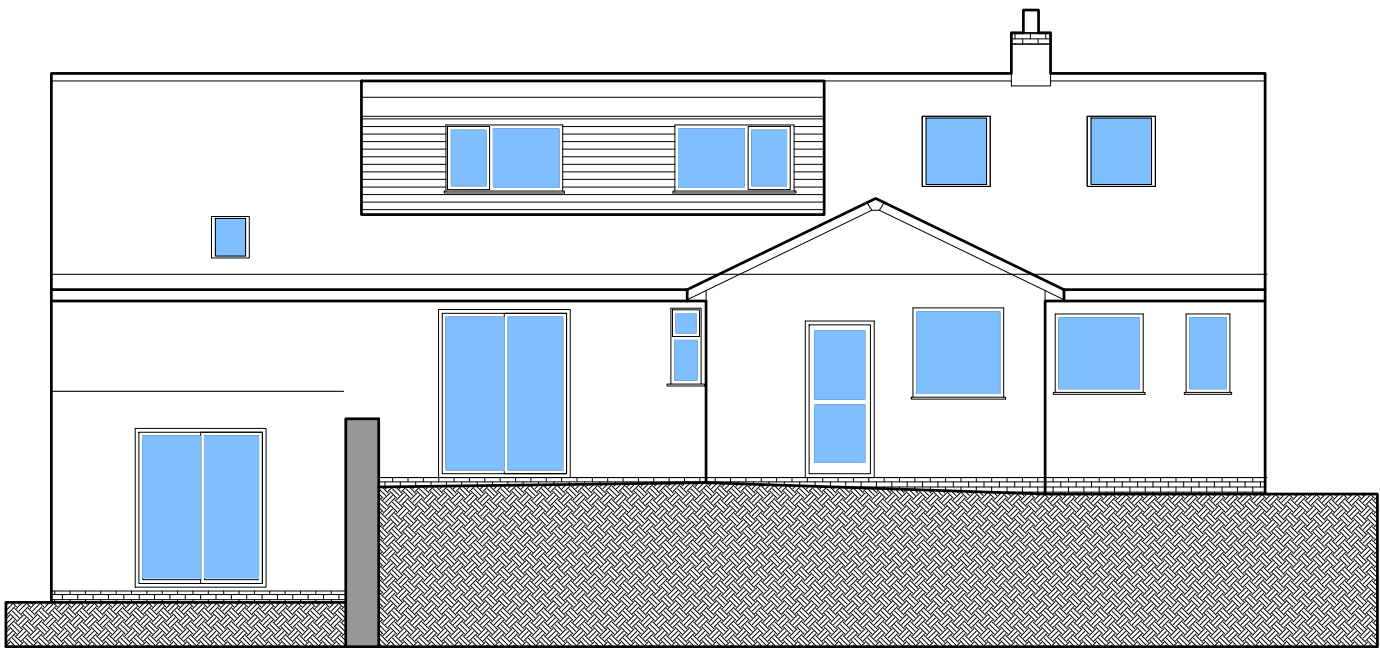





Existing Rear (North East) Elevation

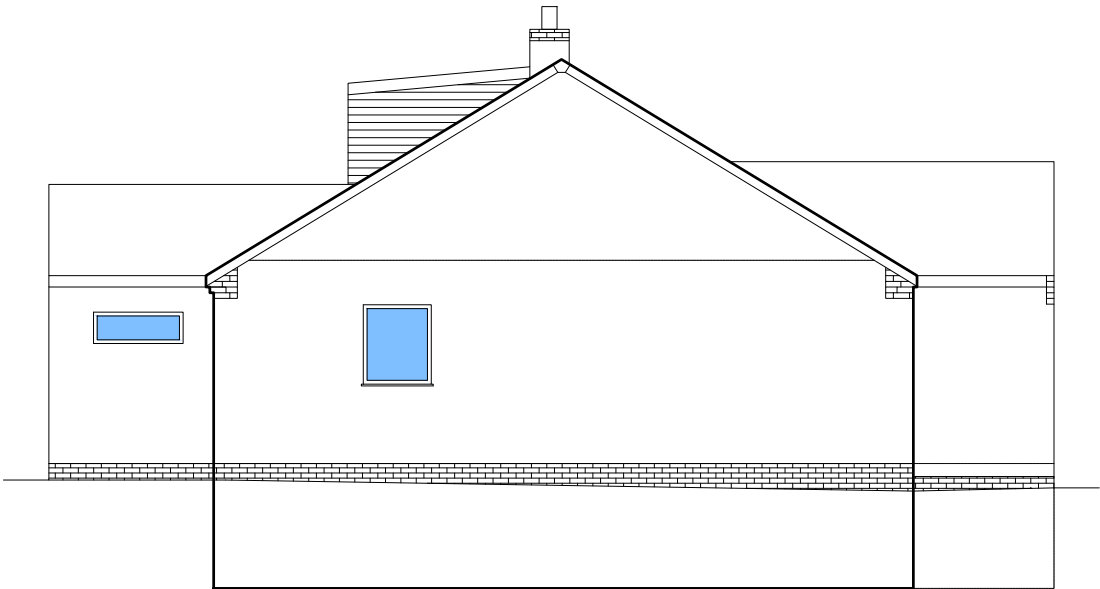


Existing Side (North West) Elevation




SCALE BAR 1/200 ORIGINAL DRAWING SIZE A3	0.0	2.0	4.0	6.0	8.0	10.0	12.0	14.0	16.0	18.0	20.0 metres		80.0 metres	70.0	60.0	50.0	40.0	30.0	20.0	10.0	0.0	SCALE BAR 1/500	
SCALE BAR 1/100	0.0	1.0	2.0	3.0	4.0	5.0	6.0	7.0	8.0	9.0	10.0 metres		400.0 metres	350.0	300.0	250.0	200.0	150.0	100.0	50.0	0.0	SCALE BAR 1/2500	
SCALE BAR 1/50	0.0	1.0			2.0		3.0		4.0		5.0 metres												
SHEELIN WOODEND EGREMONT			EXISTING ELEVATIONS													Scale:	1/100 @ A3	REV Date	Geoffrey Wallace Limited <small>FCSD MCIAT</small> Architectural Design and Technology Mobile 07816046756 geoffreywallaceltd@gmail.com				
CUMBRIA CA22 2TB FOR MR. GARY																Date:	MAR 2023						
SHORT																DWG No.	22/0348/3.						

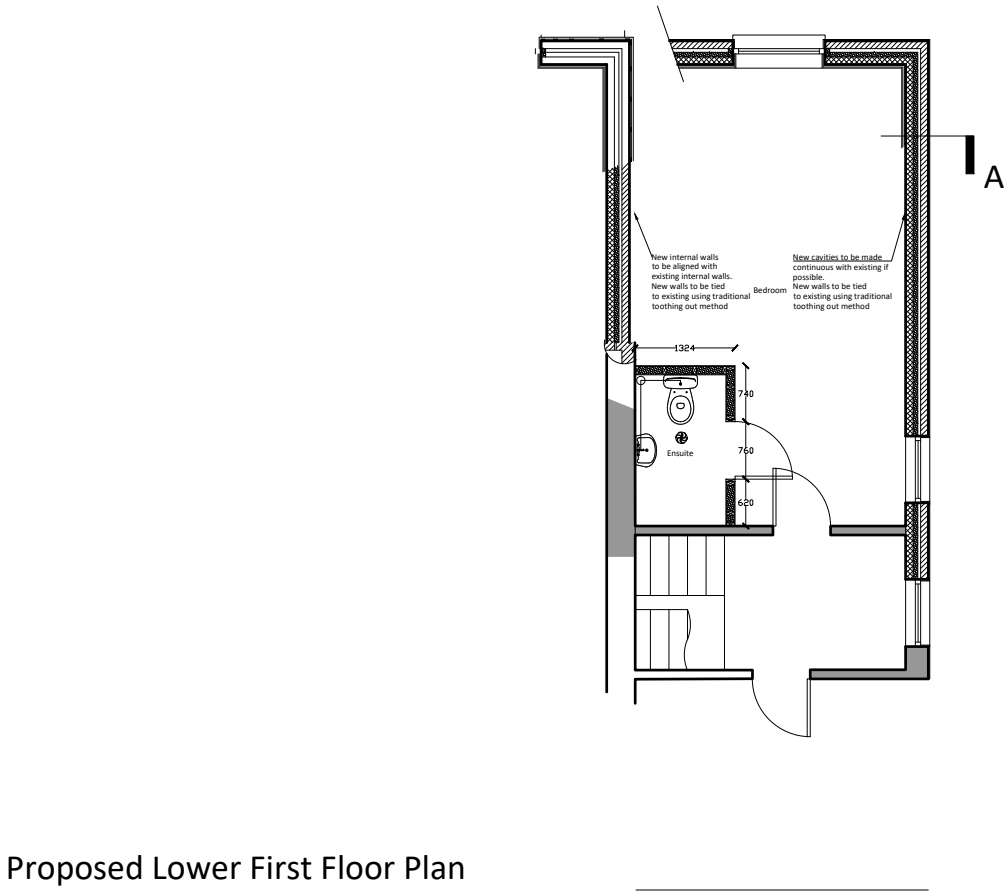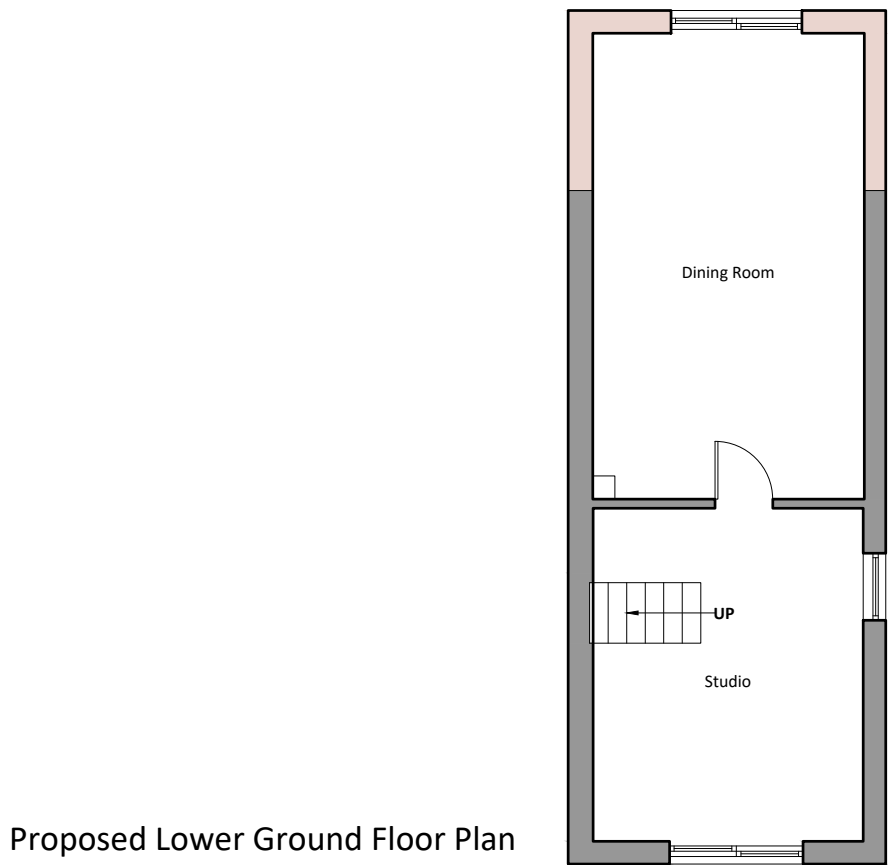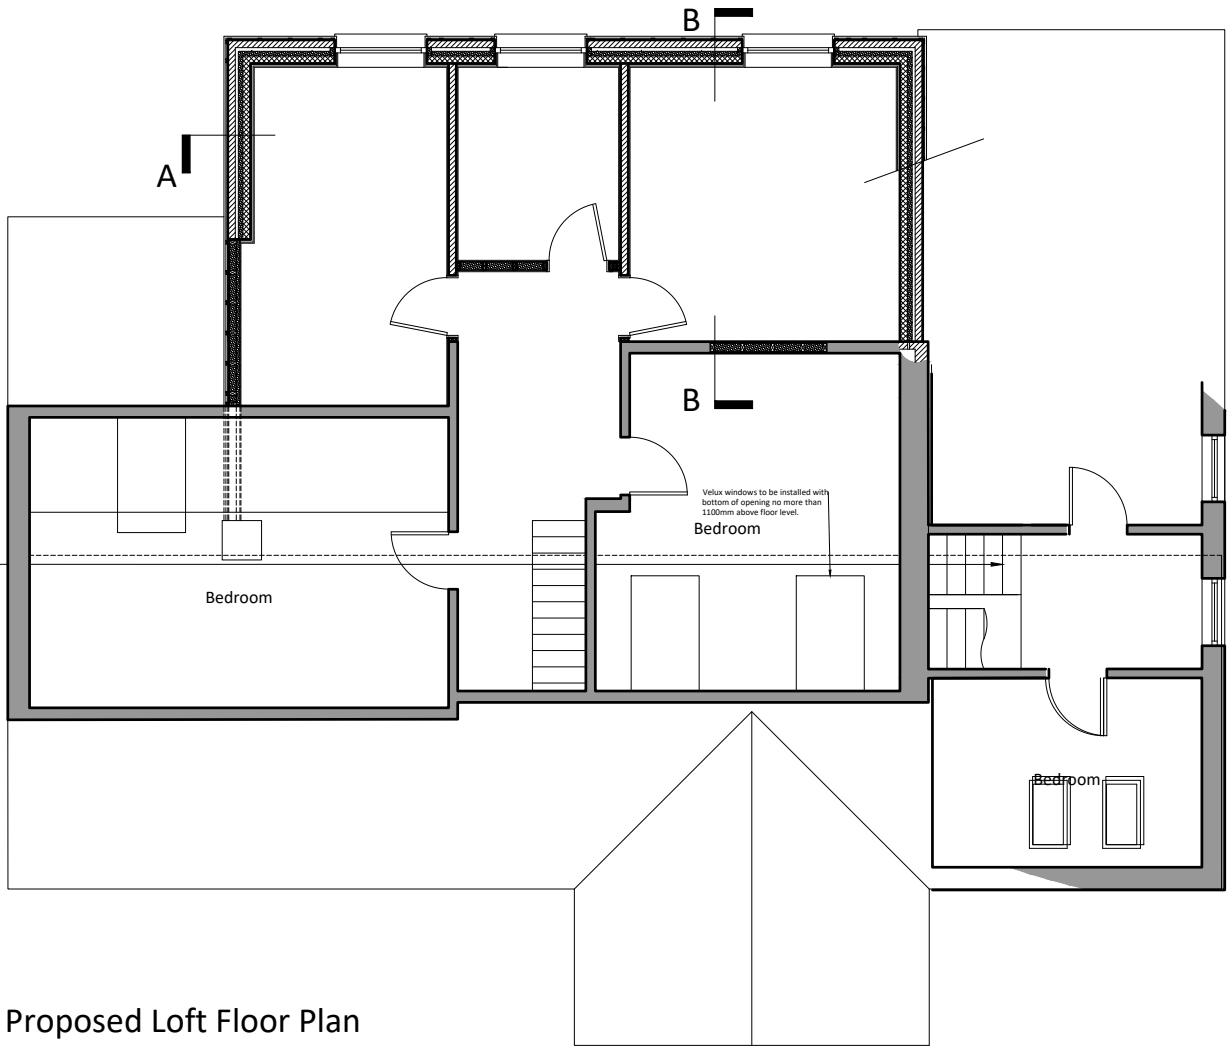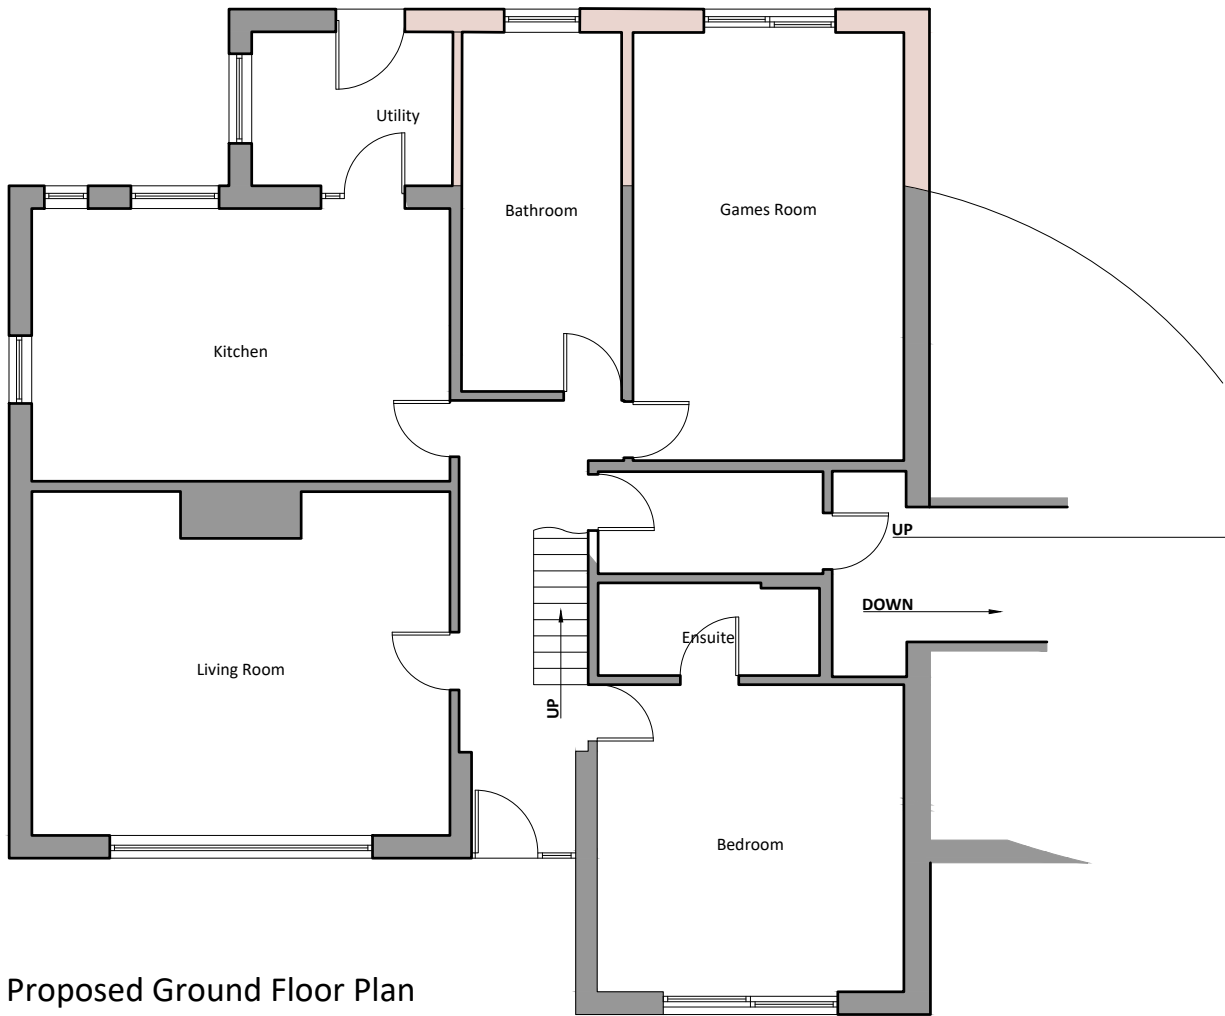


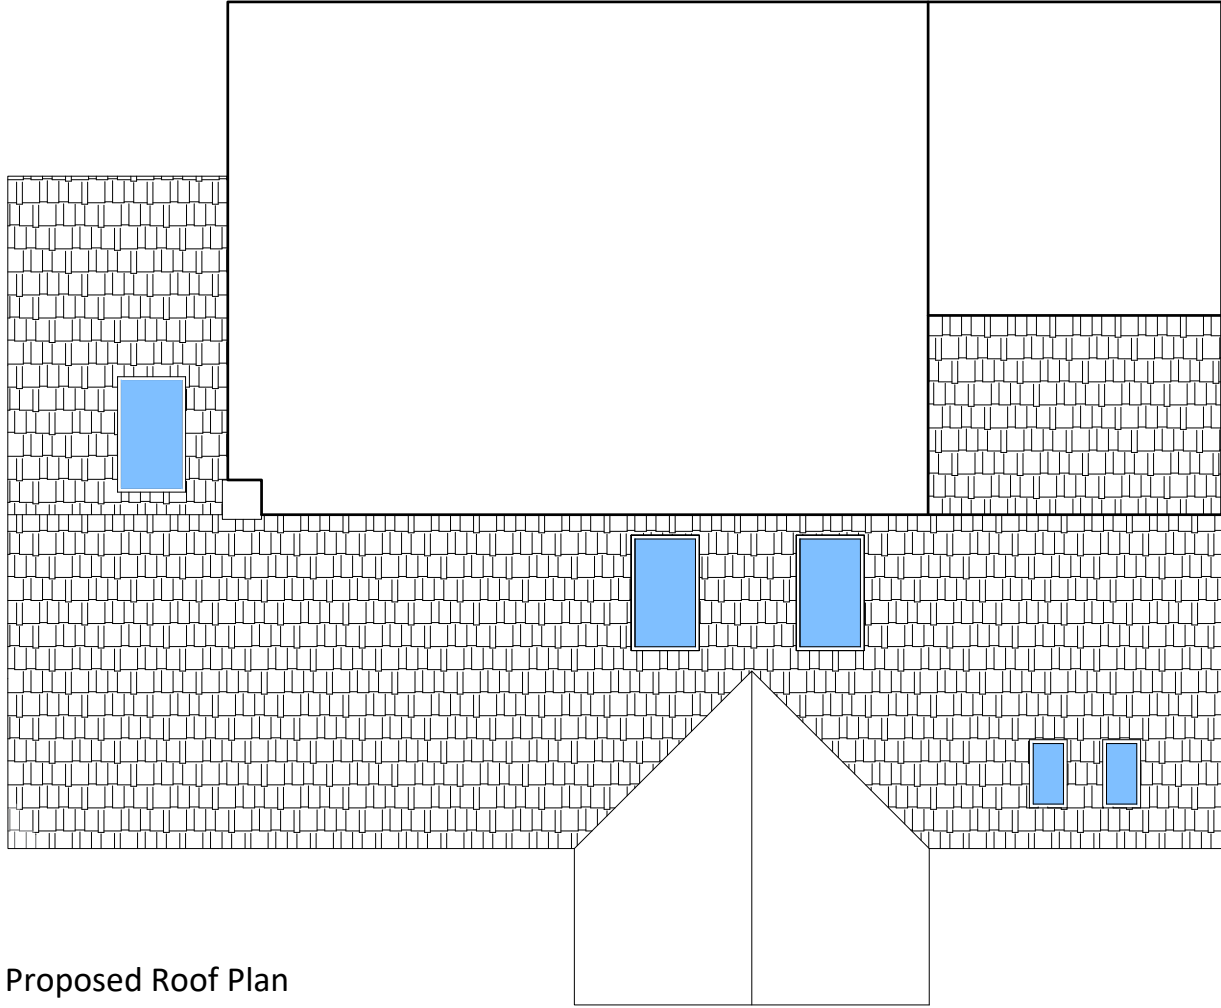


Proposed Roof Plan

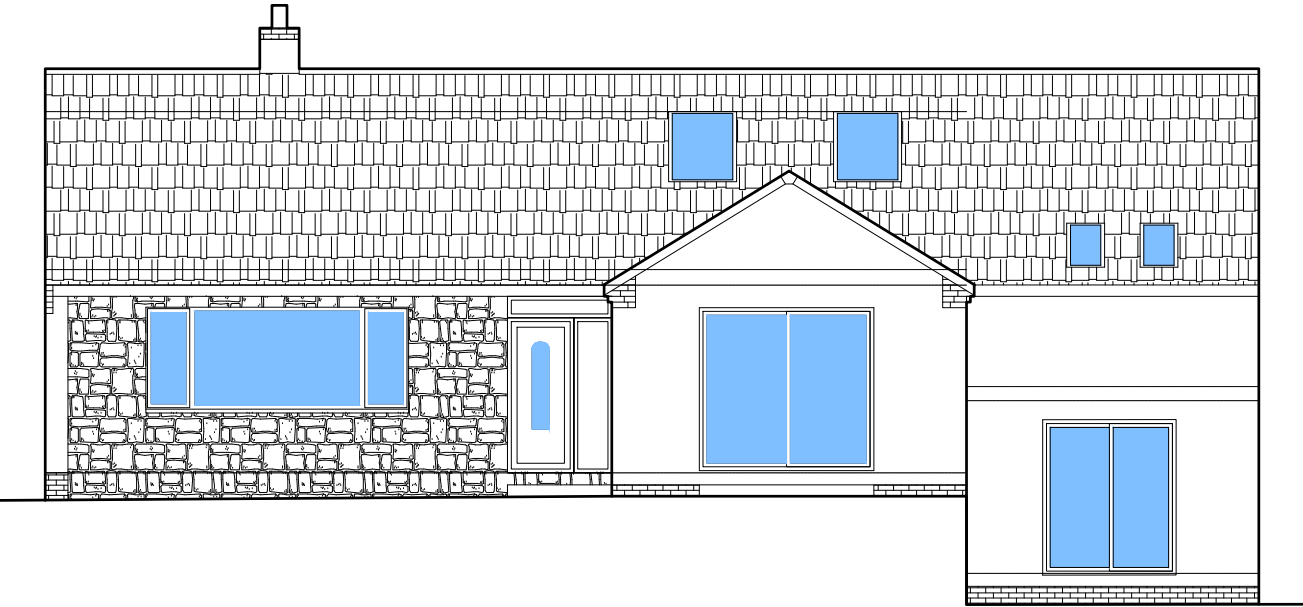


Proposed Front (South West) Elevation

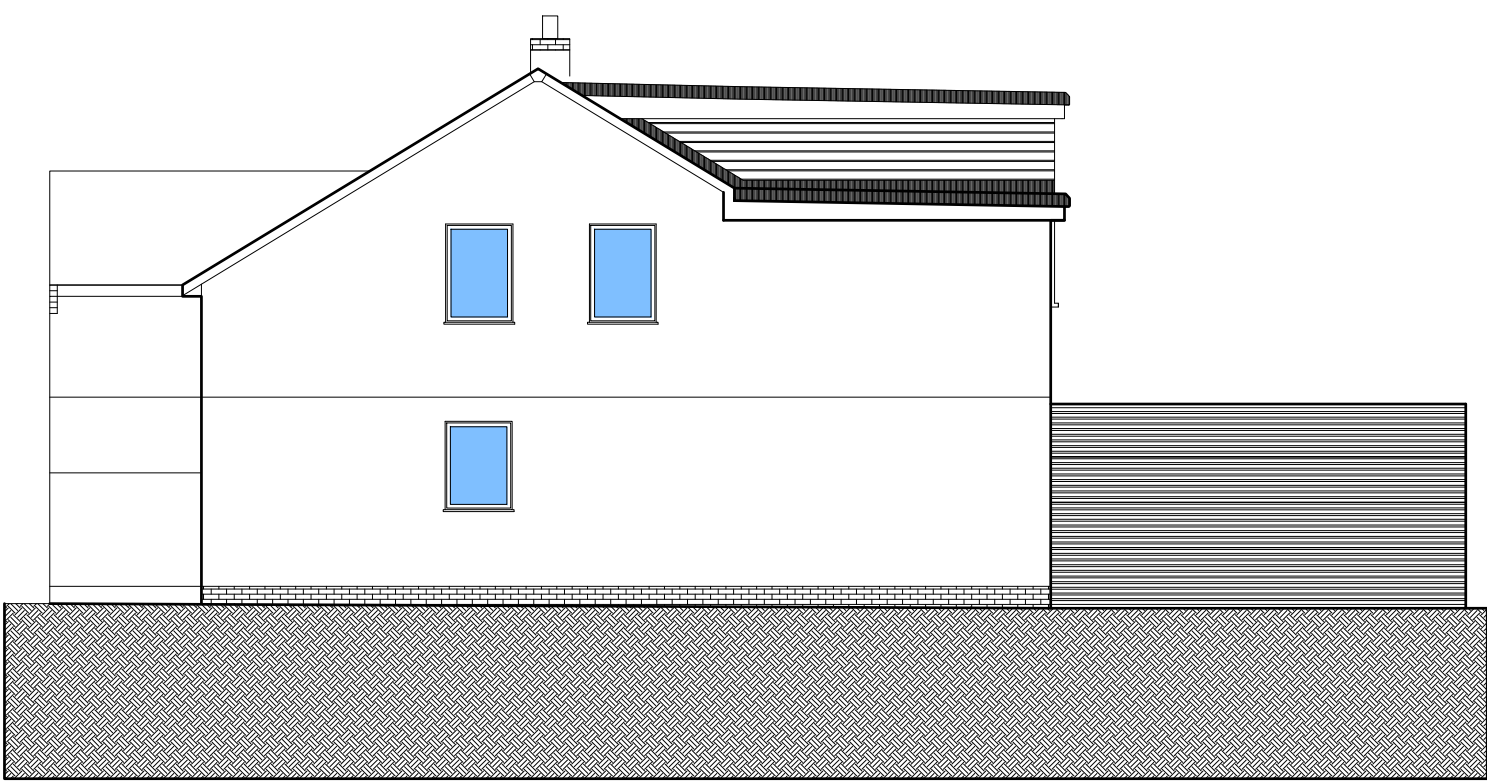


Proposed Side (South East) Elevation

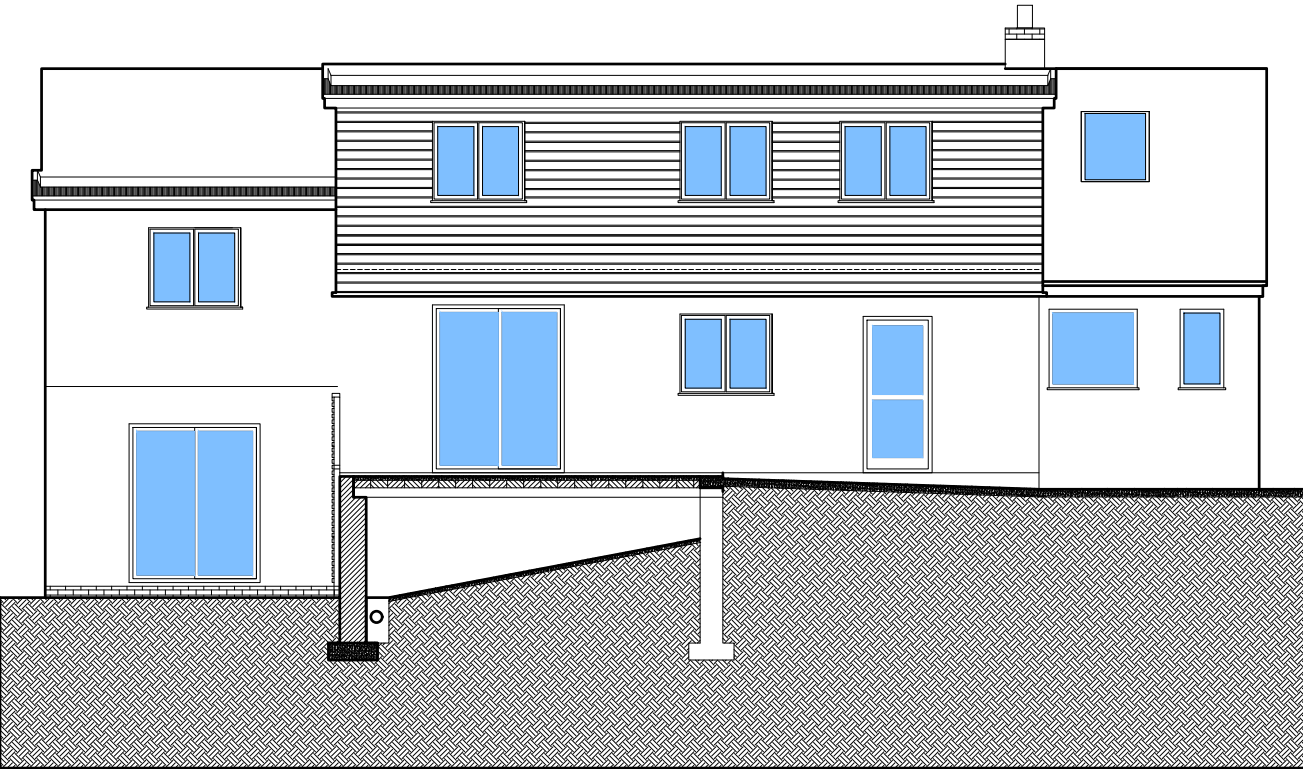


Proposed Rear (North East) Elevation

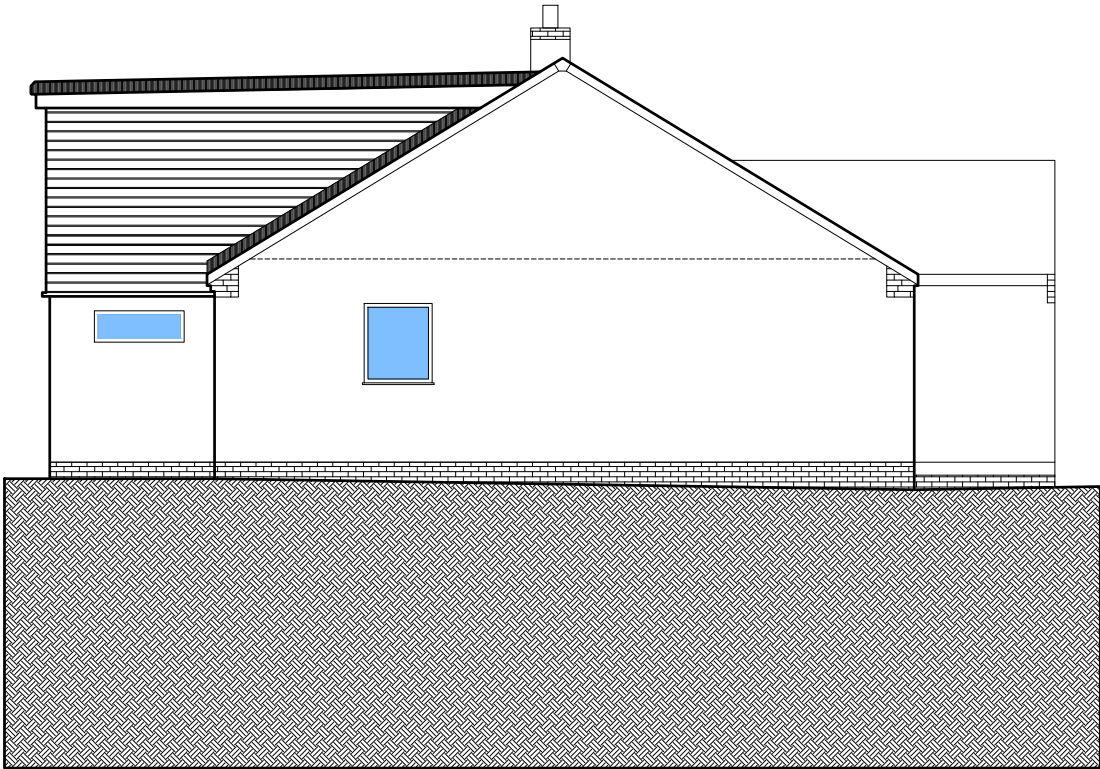



Existing Side (North West) Elevation

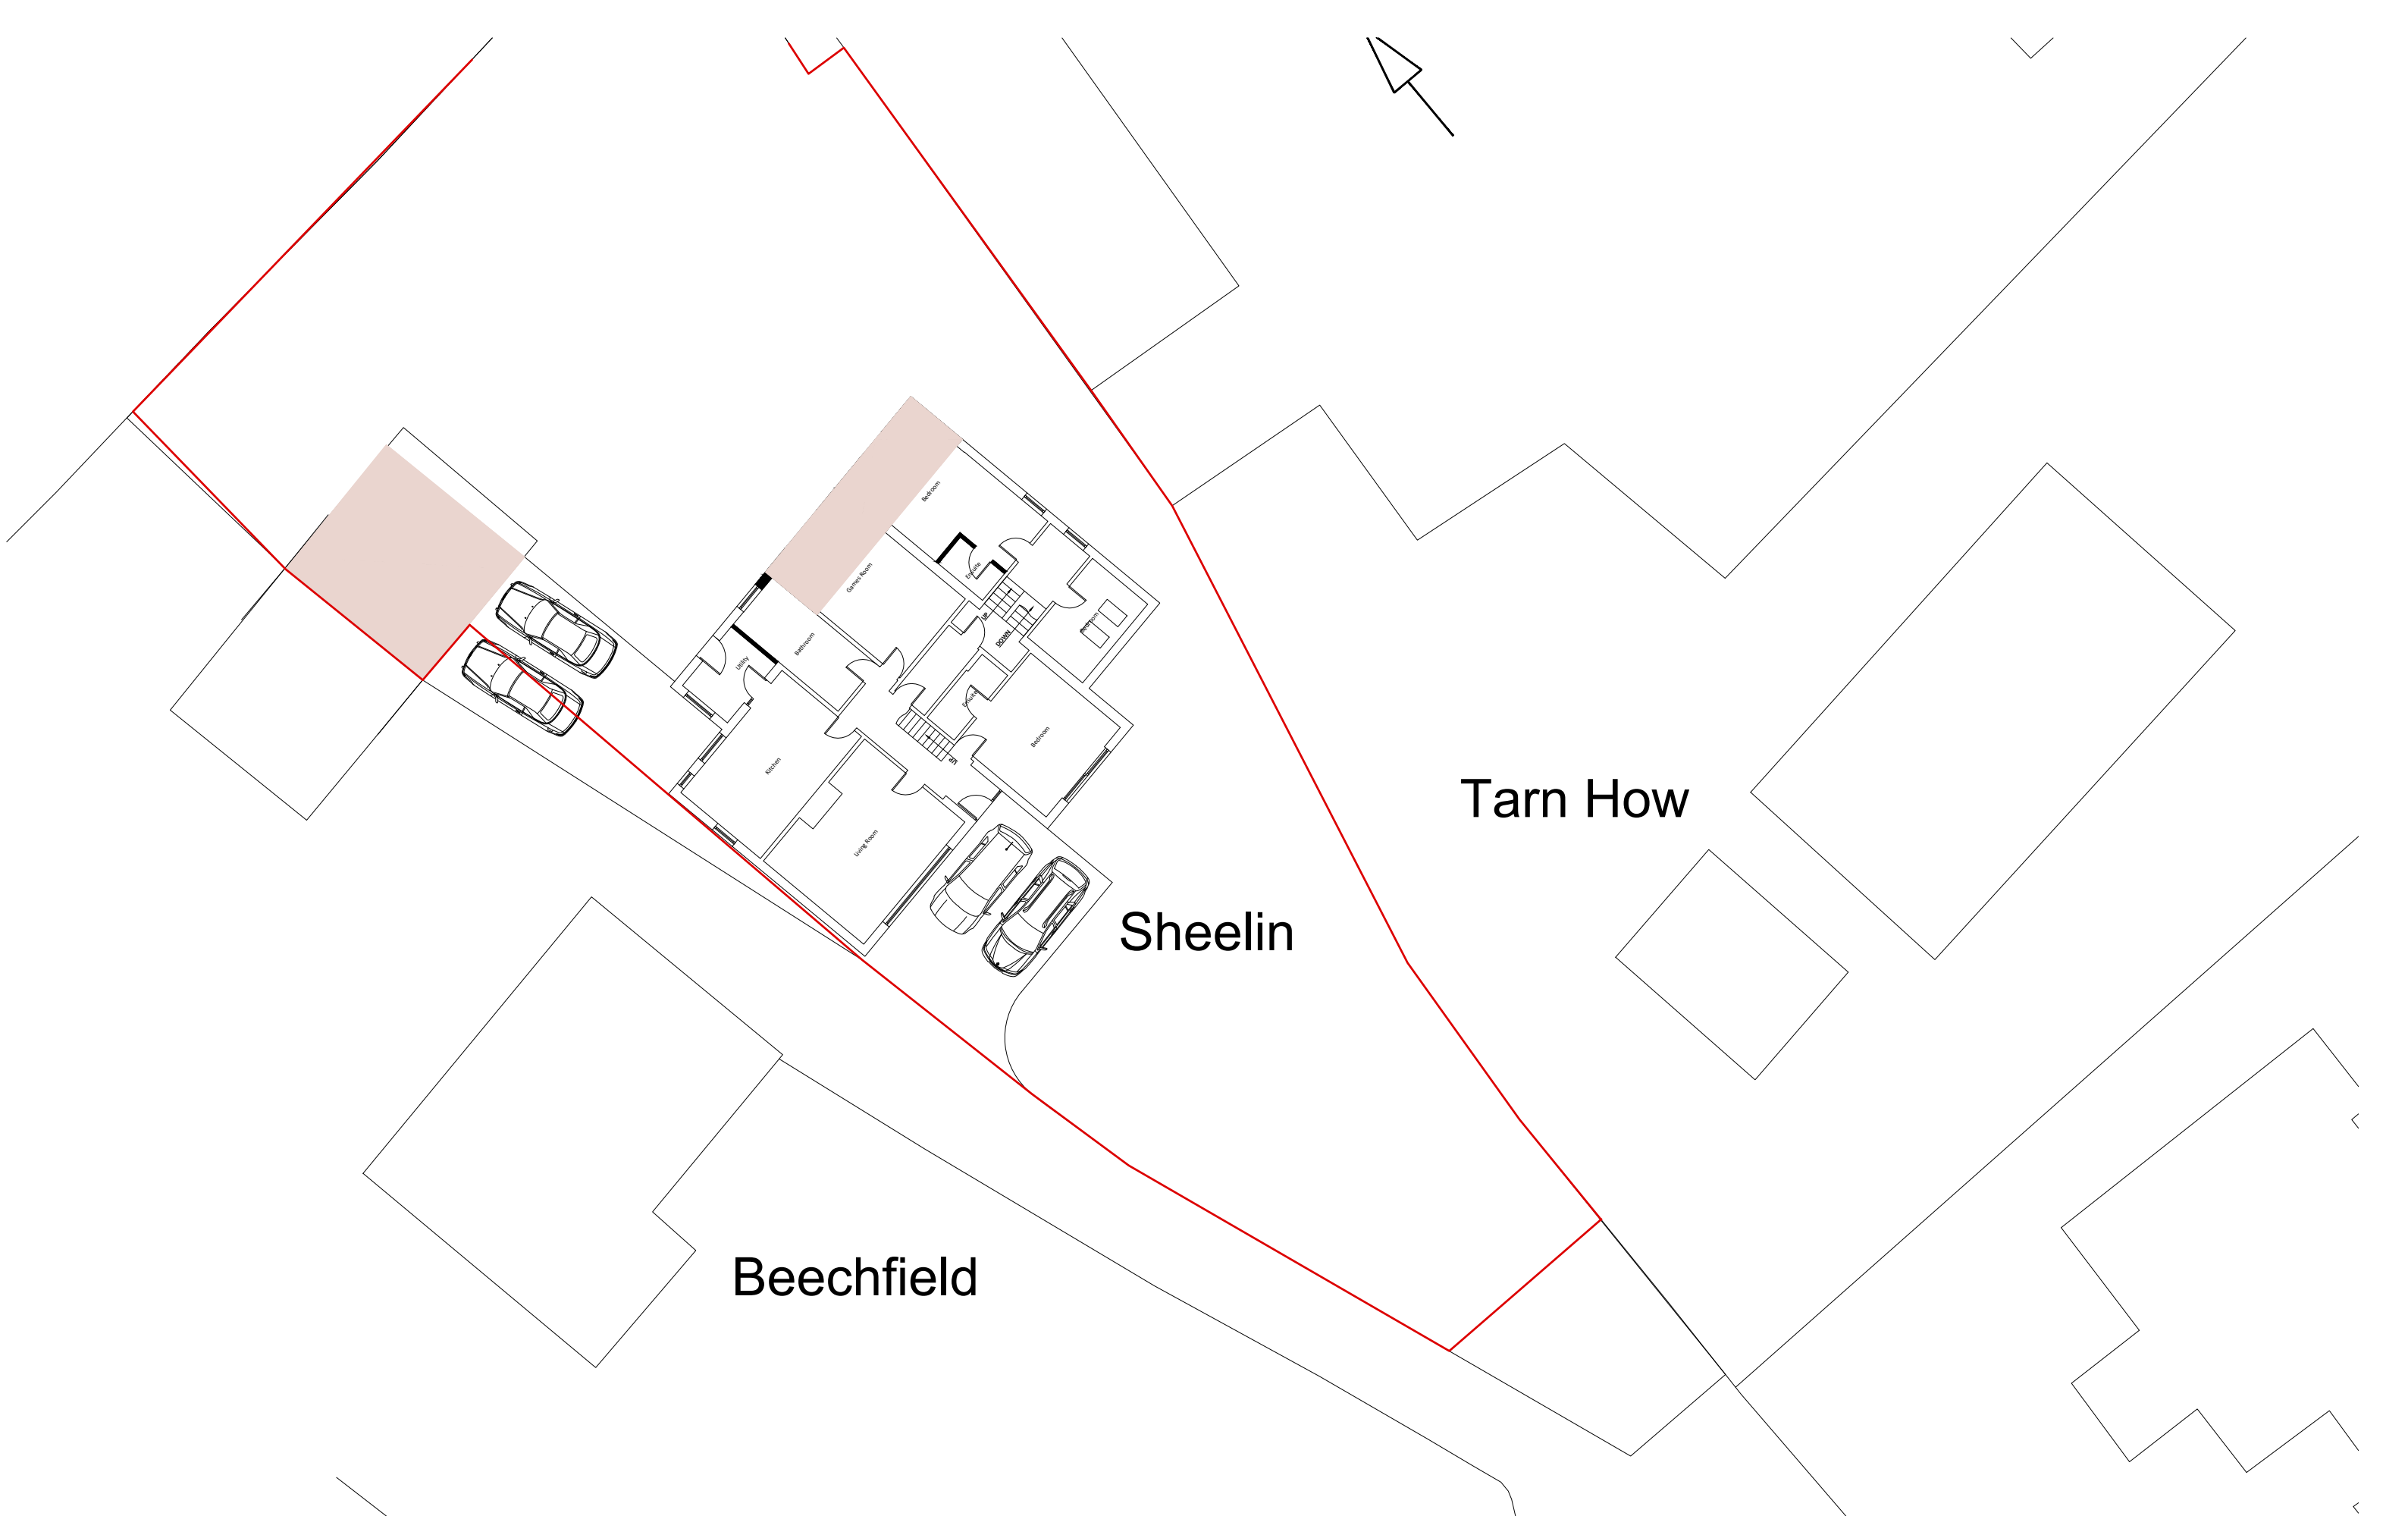

SCALE BAR 1/200 ORIGINAL DRAWING SIZE A3	0.0	2.0	4.0	6.0	8.0	10.0	12.0	14.0	16.0	18.0	20.0 metres		80.0 metres	70.0	60.0	50.0	40.0	30.0	20.0	10.0	0.0	SCALE BAR 1/500			
SCALE BAR 1/100	0.0	1.0	2.0	3.0	4.0	5.0	6.0	7.0	8.0	9.0	10.0 metres		400.0 metres	350.0	300.0	250.0	200.0	150.0	100.0	50.0	0.0	SCALE BAR 1/2500			
SCALE BAR 1/50	0.0		1.0		2.0		3.0		4.0		5.0 metres														
SHEELIN WOODEND EGREMONT CUMBRIA CA22 2TB FOR MR. GARY SHORT			PROPOSED SITE PLAN							REV B Site plan boundary moved to reflect exact land registry document							Scale: Date: DWG No.		1/200 @ A3 MAR 2023 22/0348/7.		REV B 24/07/2023		Geoffrey Wallace Limited <small>FCSD MCIAT</small> Architectural Design and Technology Mobile 07816046756 geoffreywallaceltd@gmail.com		

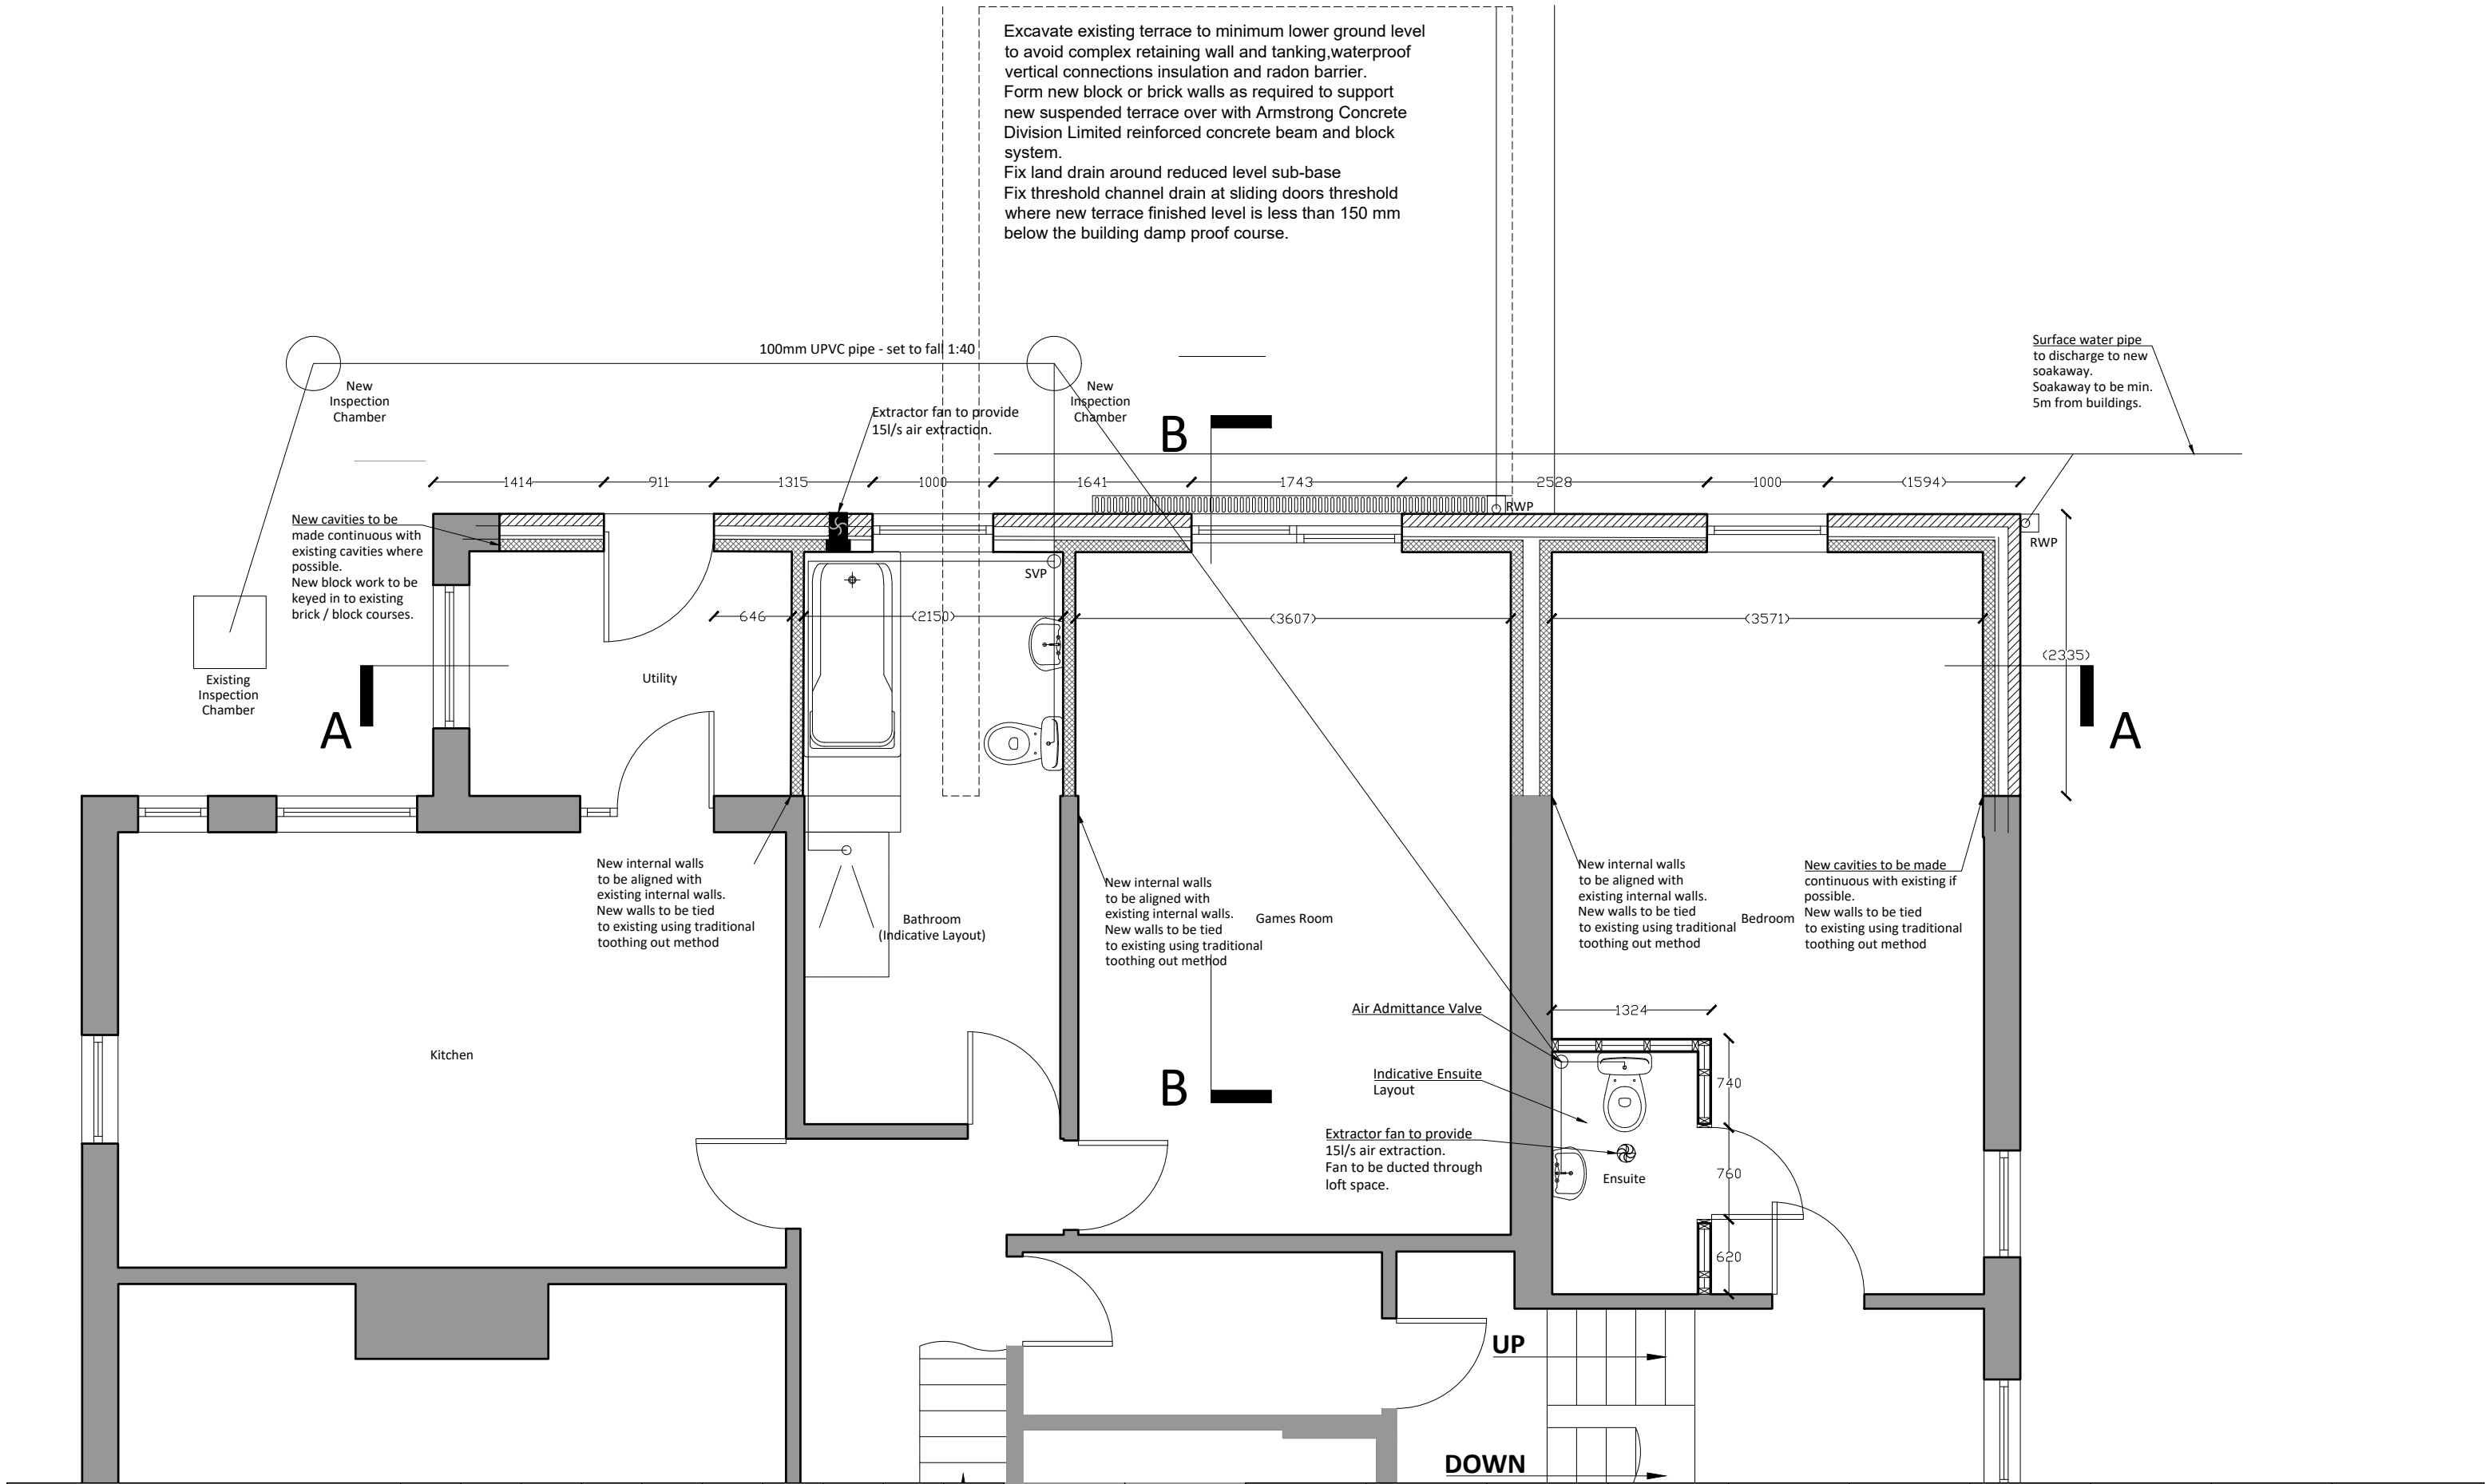


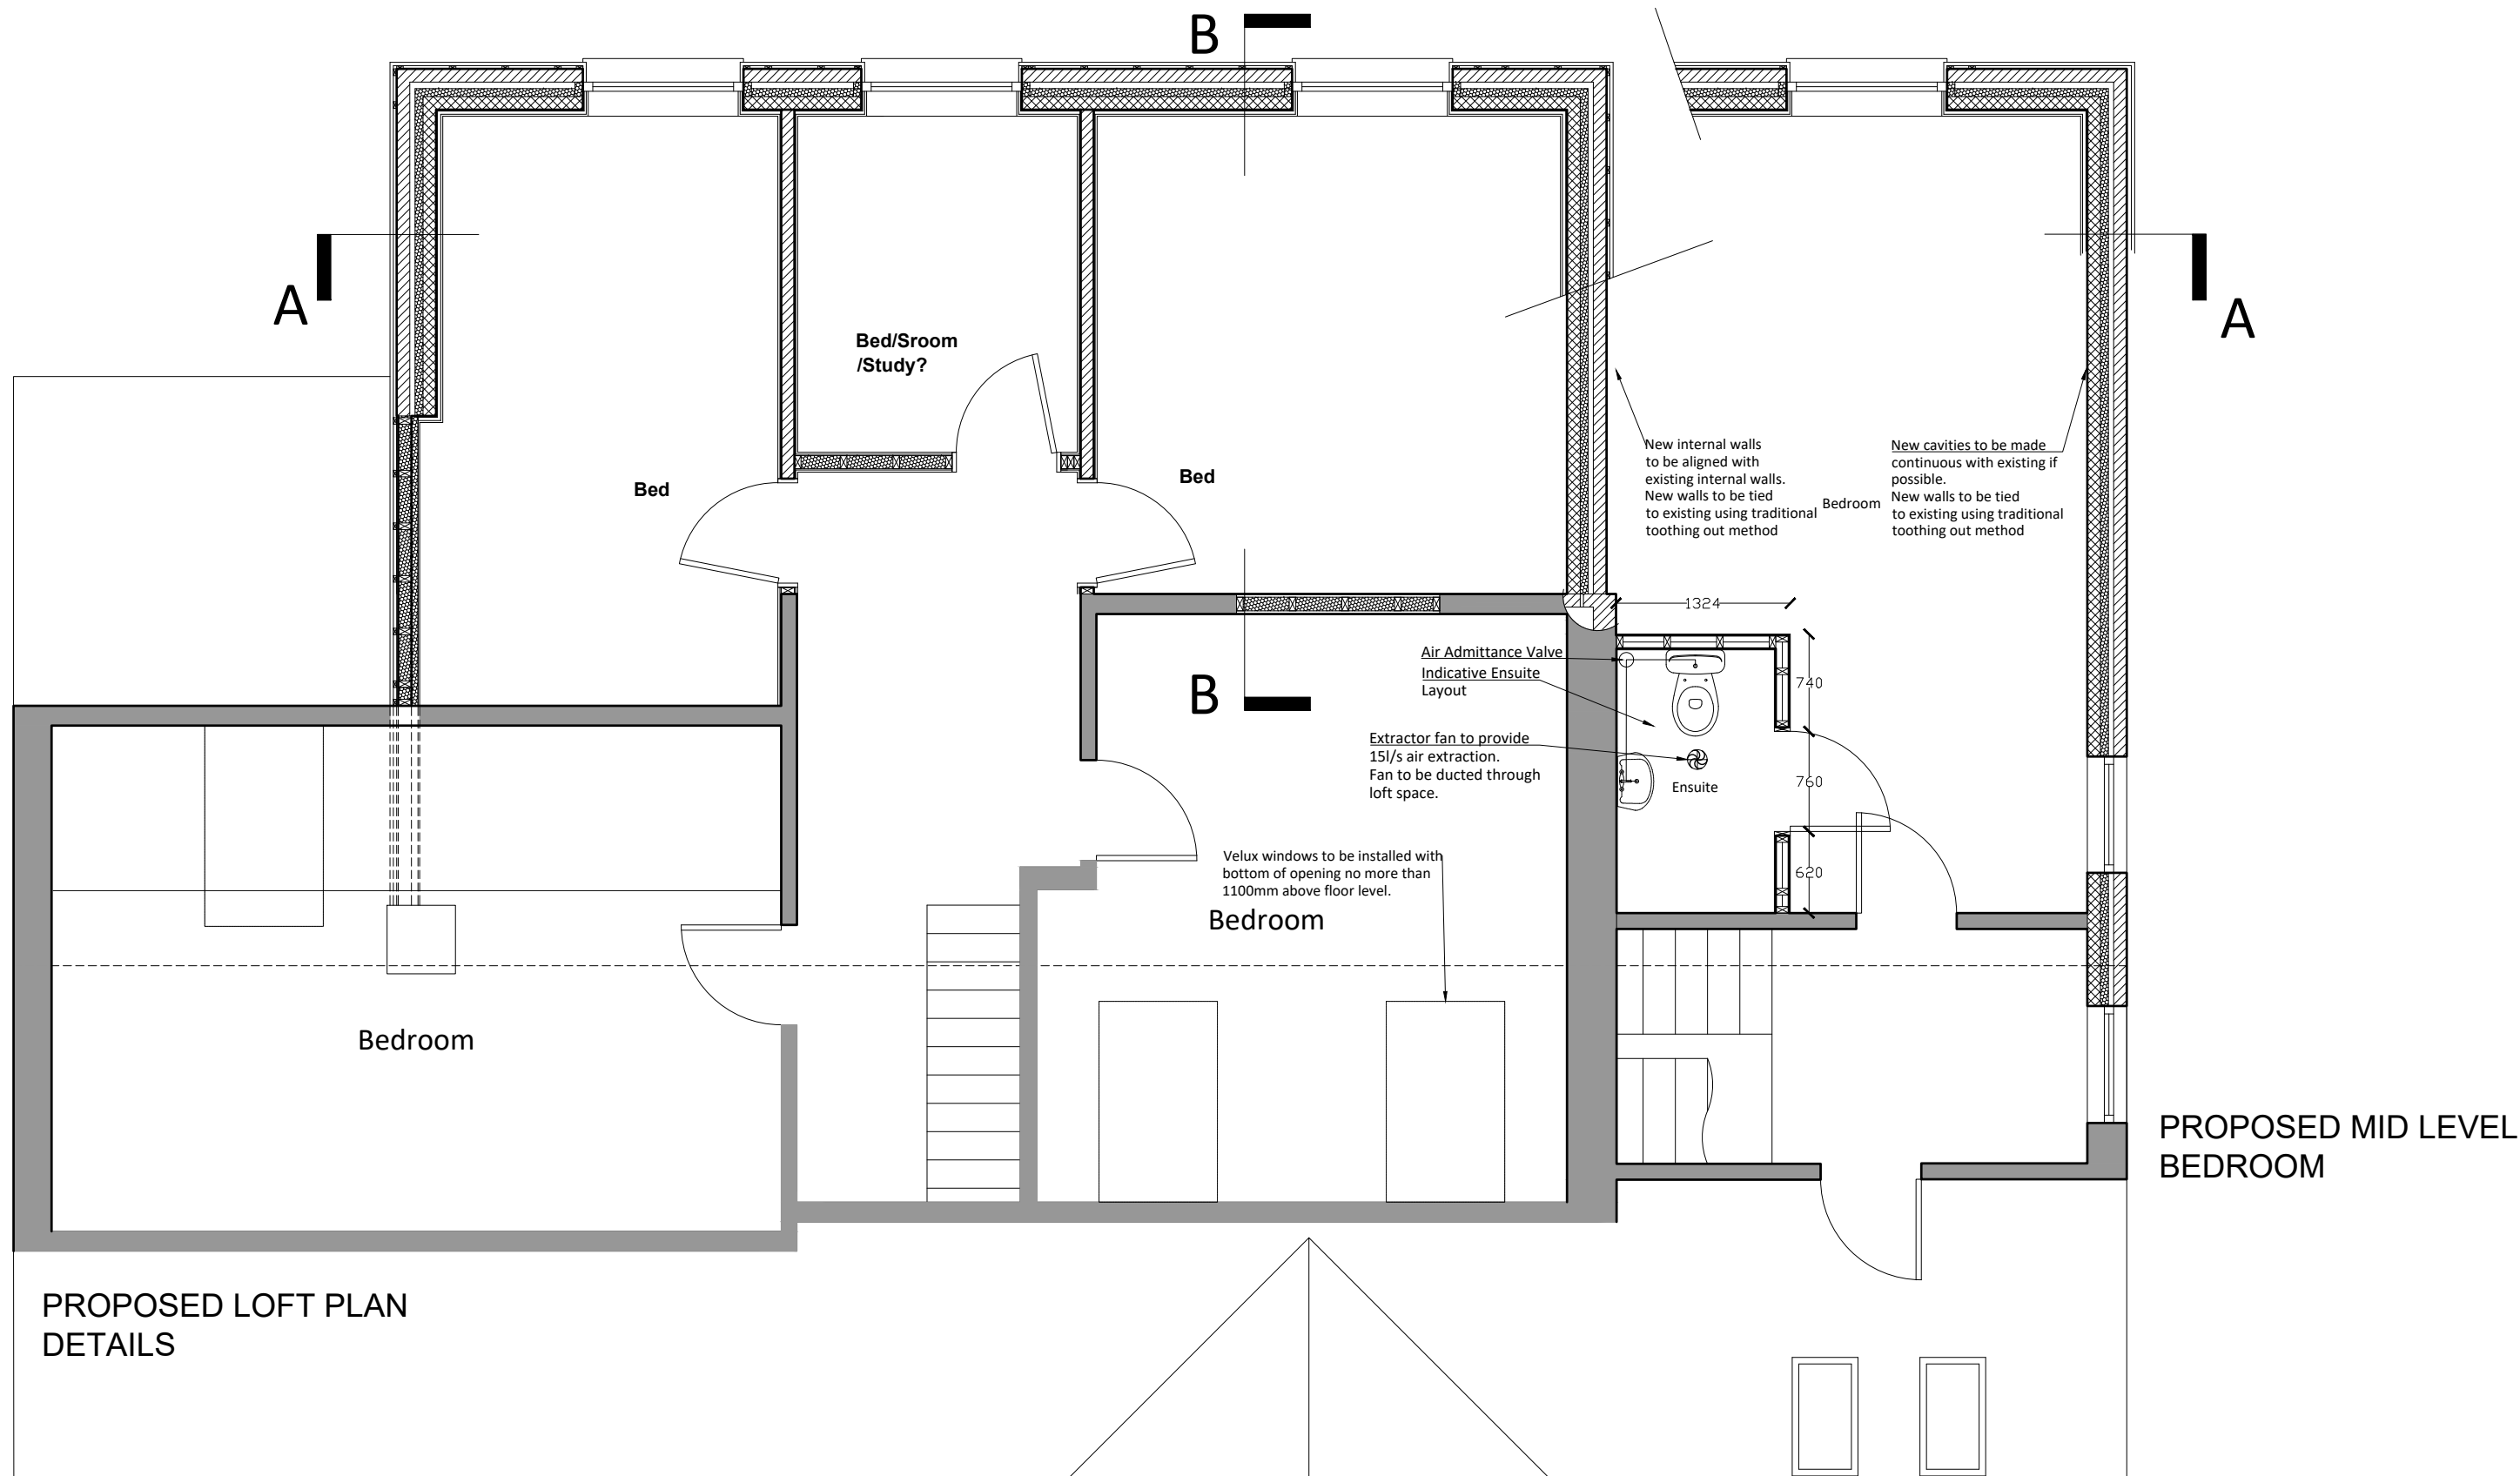


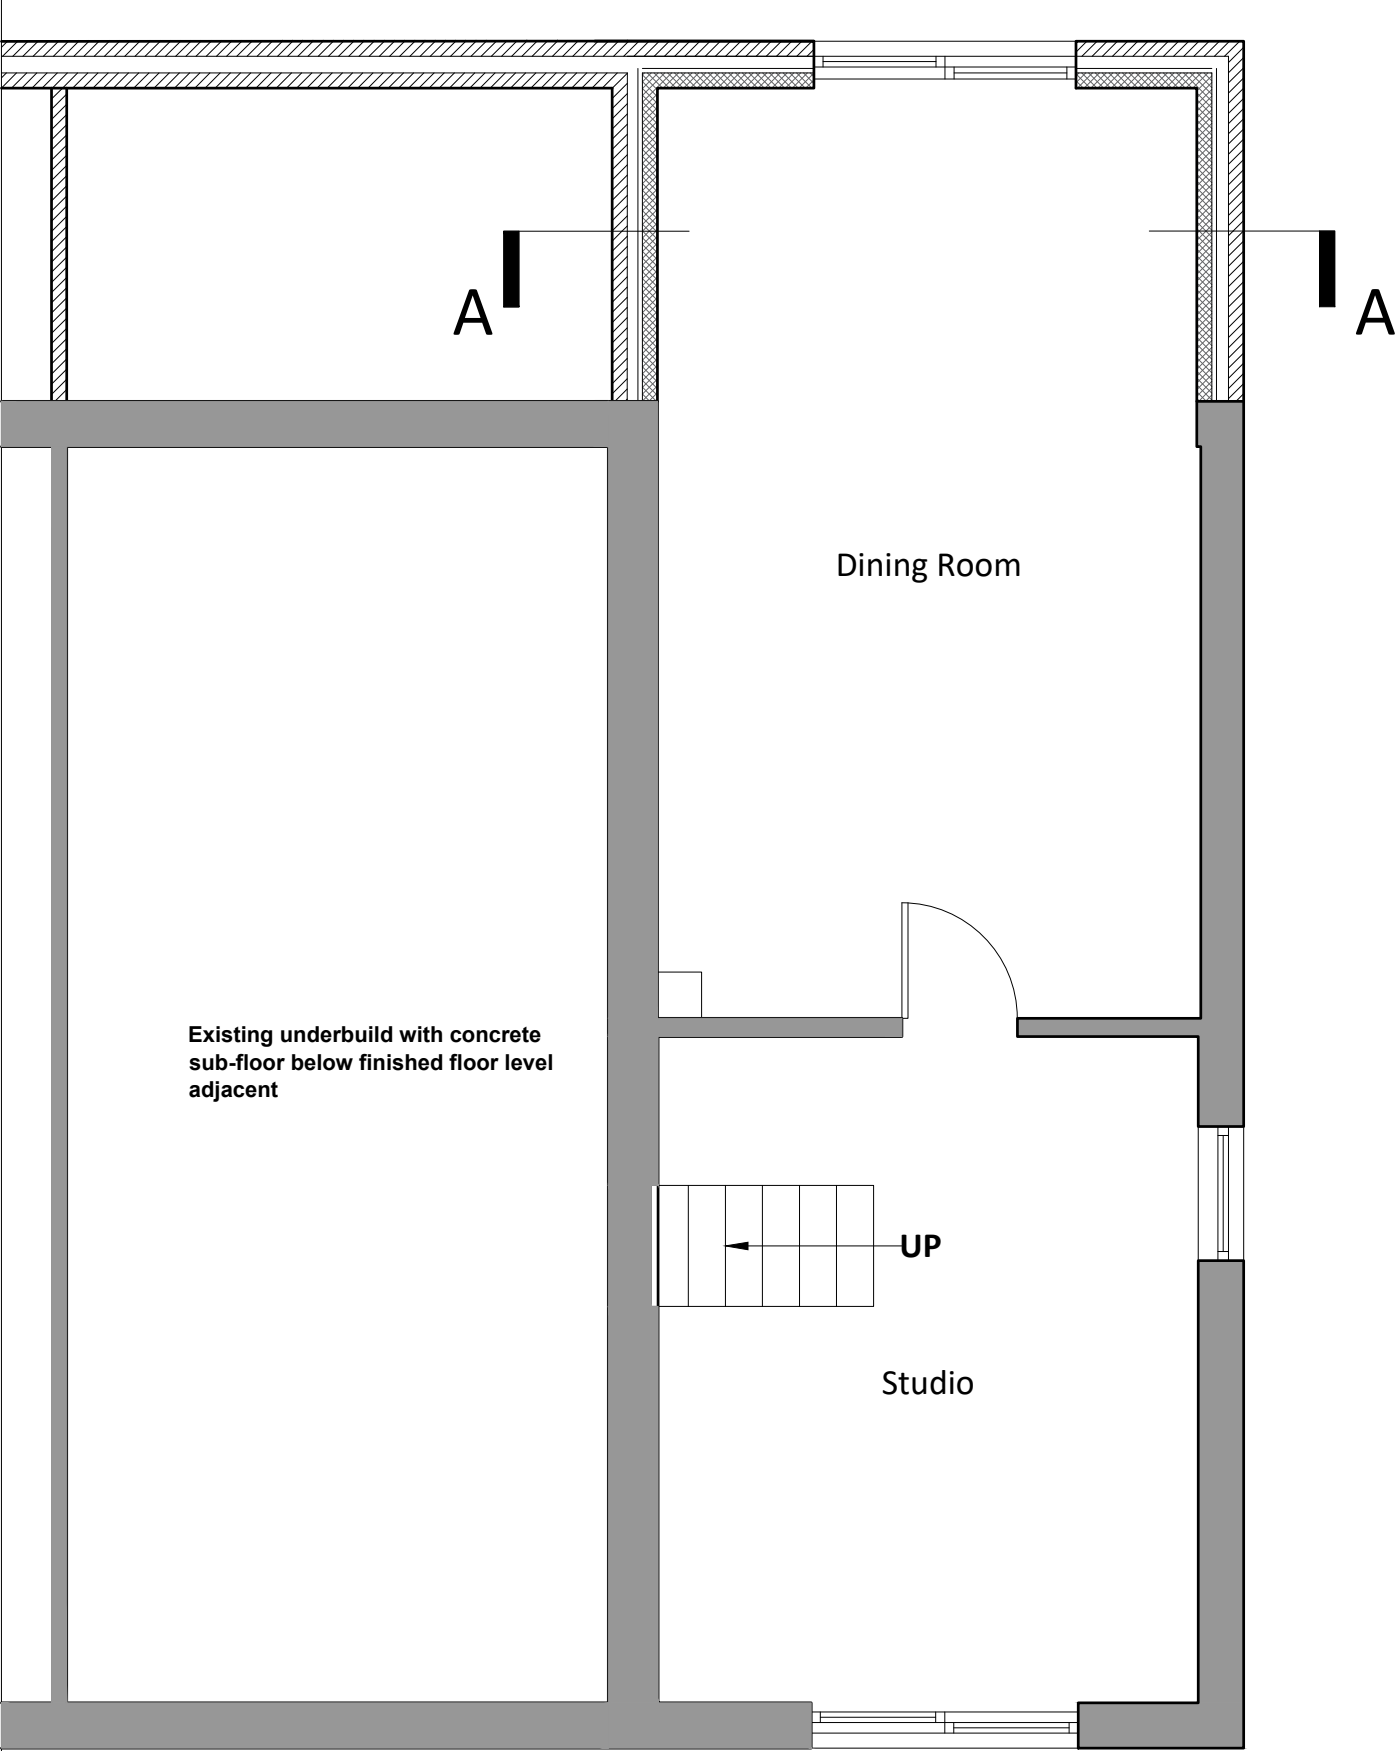

Proposed Lower
Ground Floor Plan

SCALE BAR 1/200 ORIGINAL DRAWING SIZE A3	0.0	2.0	4.0	6.0	8.0	10.0	12.0	14.0	16.0	18.0	20.0 metres		80.0 metres	70.0	60.0	50.0	40.0	30.0	20.0	10.0	0.0	SCALE BAR 1/500
SCALE BAR 1/100	0.0	1.0	2.0	3.0	4.0	5.0	6.0	7.0	8.0	9.0	10.0 metres		400.0 metres	350.0	300.0	250.0	200.0	150.0	100.0	50.0	0.0	SCALE BAR 1/2500
SCALE BAR 1/50	0.0		1.0		2.0		3.0		4.0		5.0 metres											
SHEELIN WOODEND EGREMONT CUMBRIA CA22 2TB FOR MR. GARY SHORT			PROPOSED LOWER GROUND FLOOR												Scale: Date: DWG No.	1/50 @ A3 MAR 2023 22/0348/10.	REV Date	Geoffrey Wallace Limited <small>FCSD MCIAT</small> Architectural Design and Technology Mobile 07816046756 geoffreywallaceltd@gmail.com				

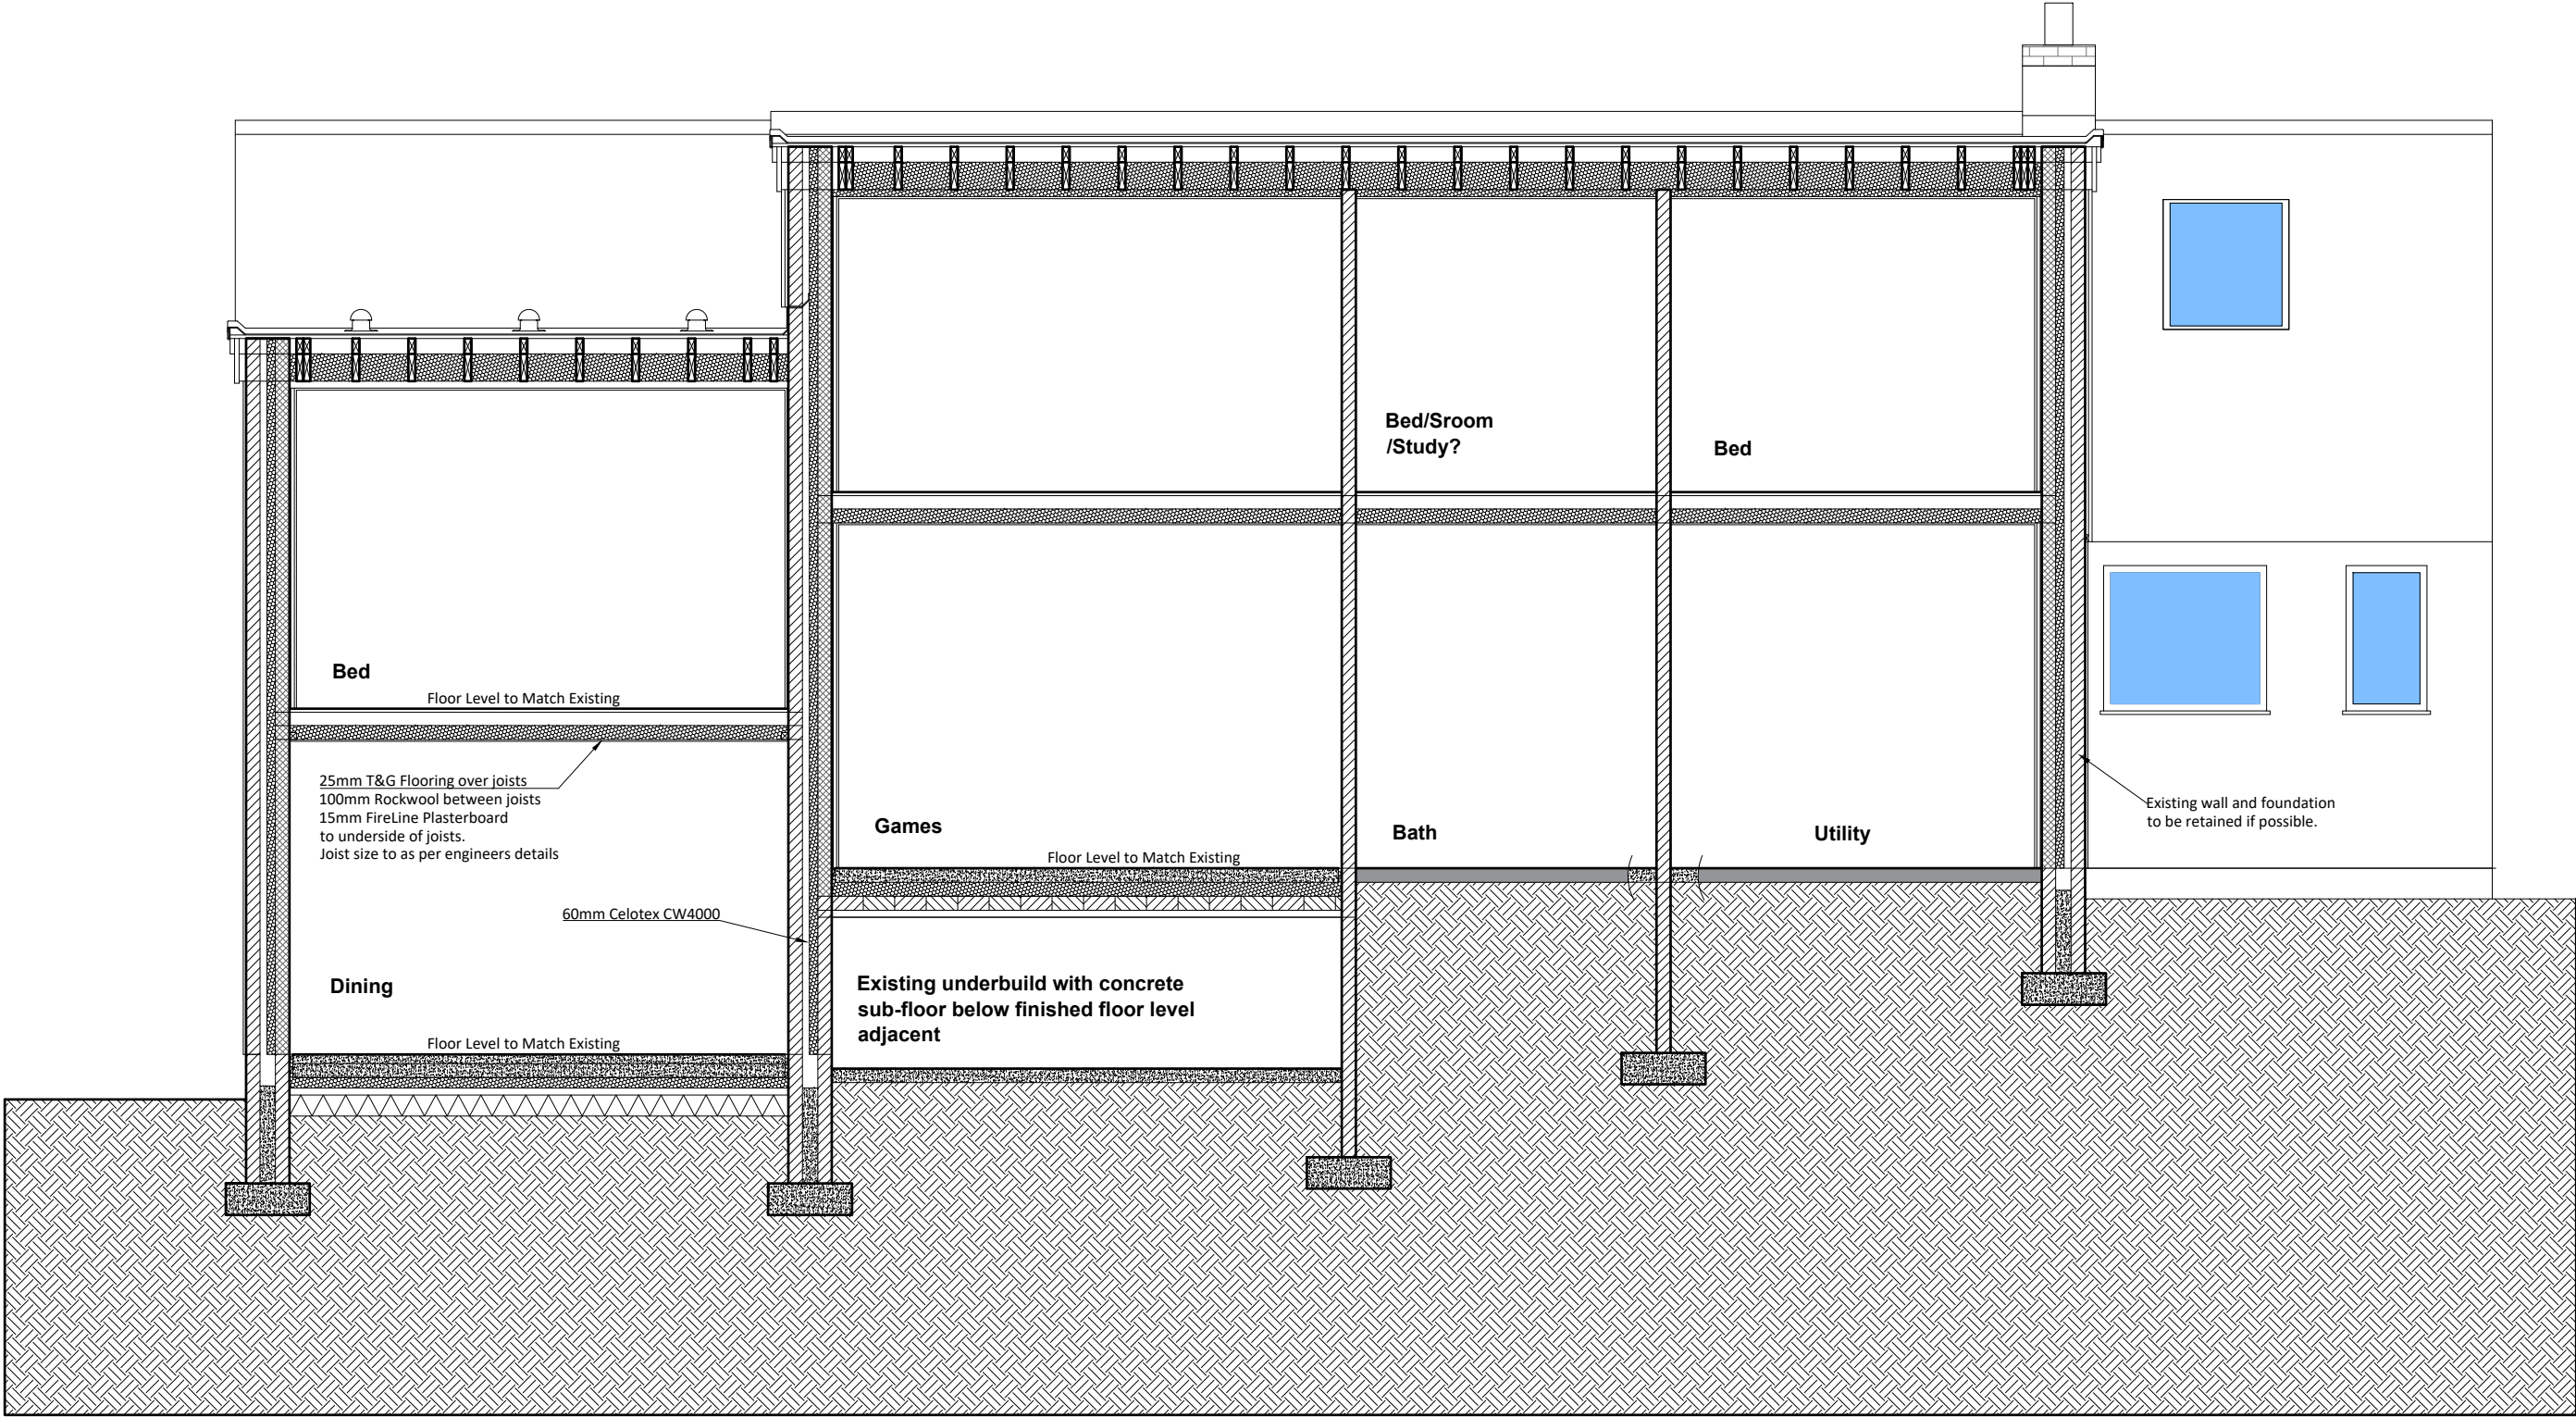

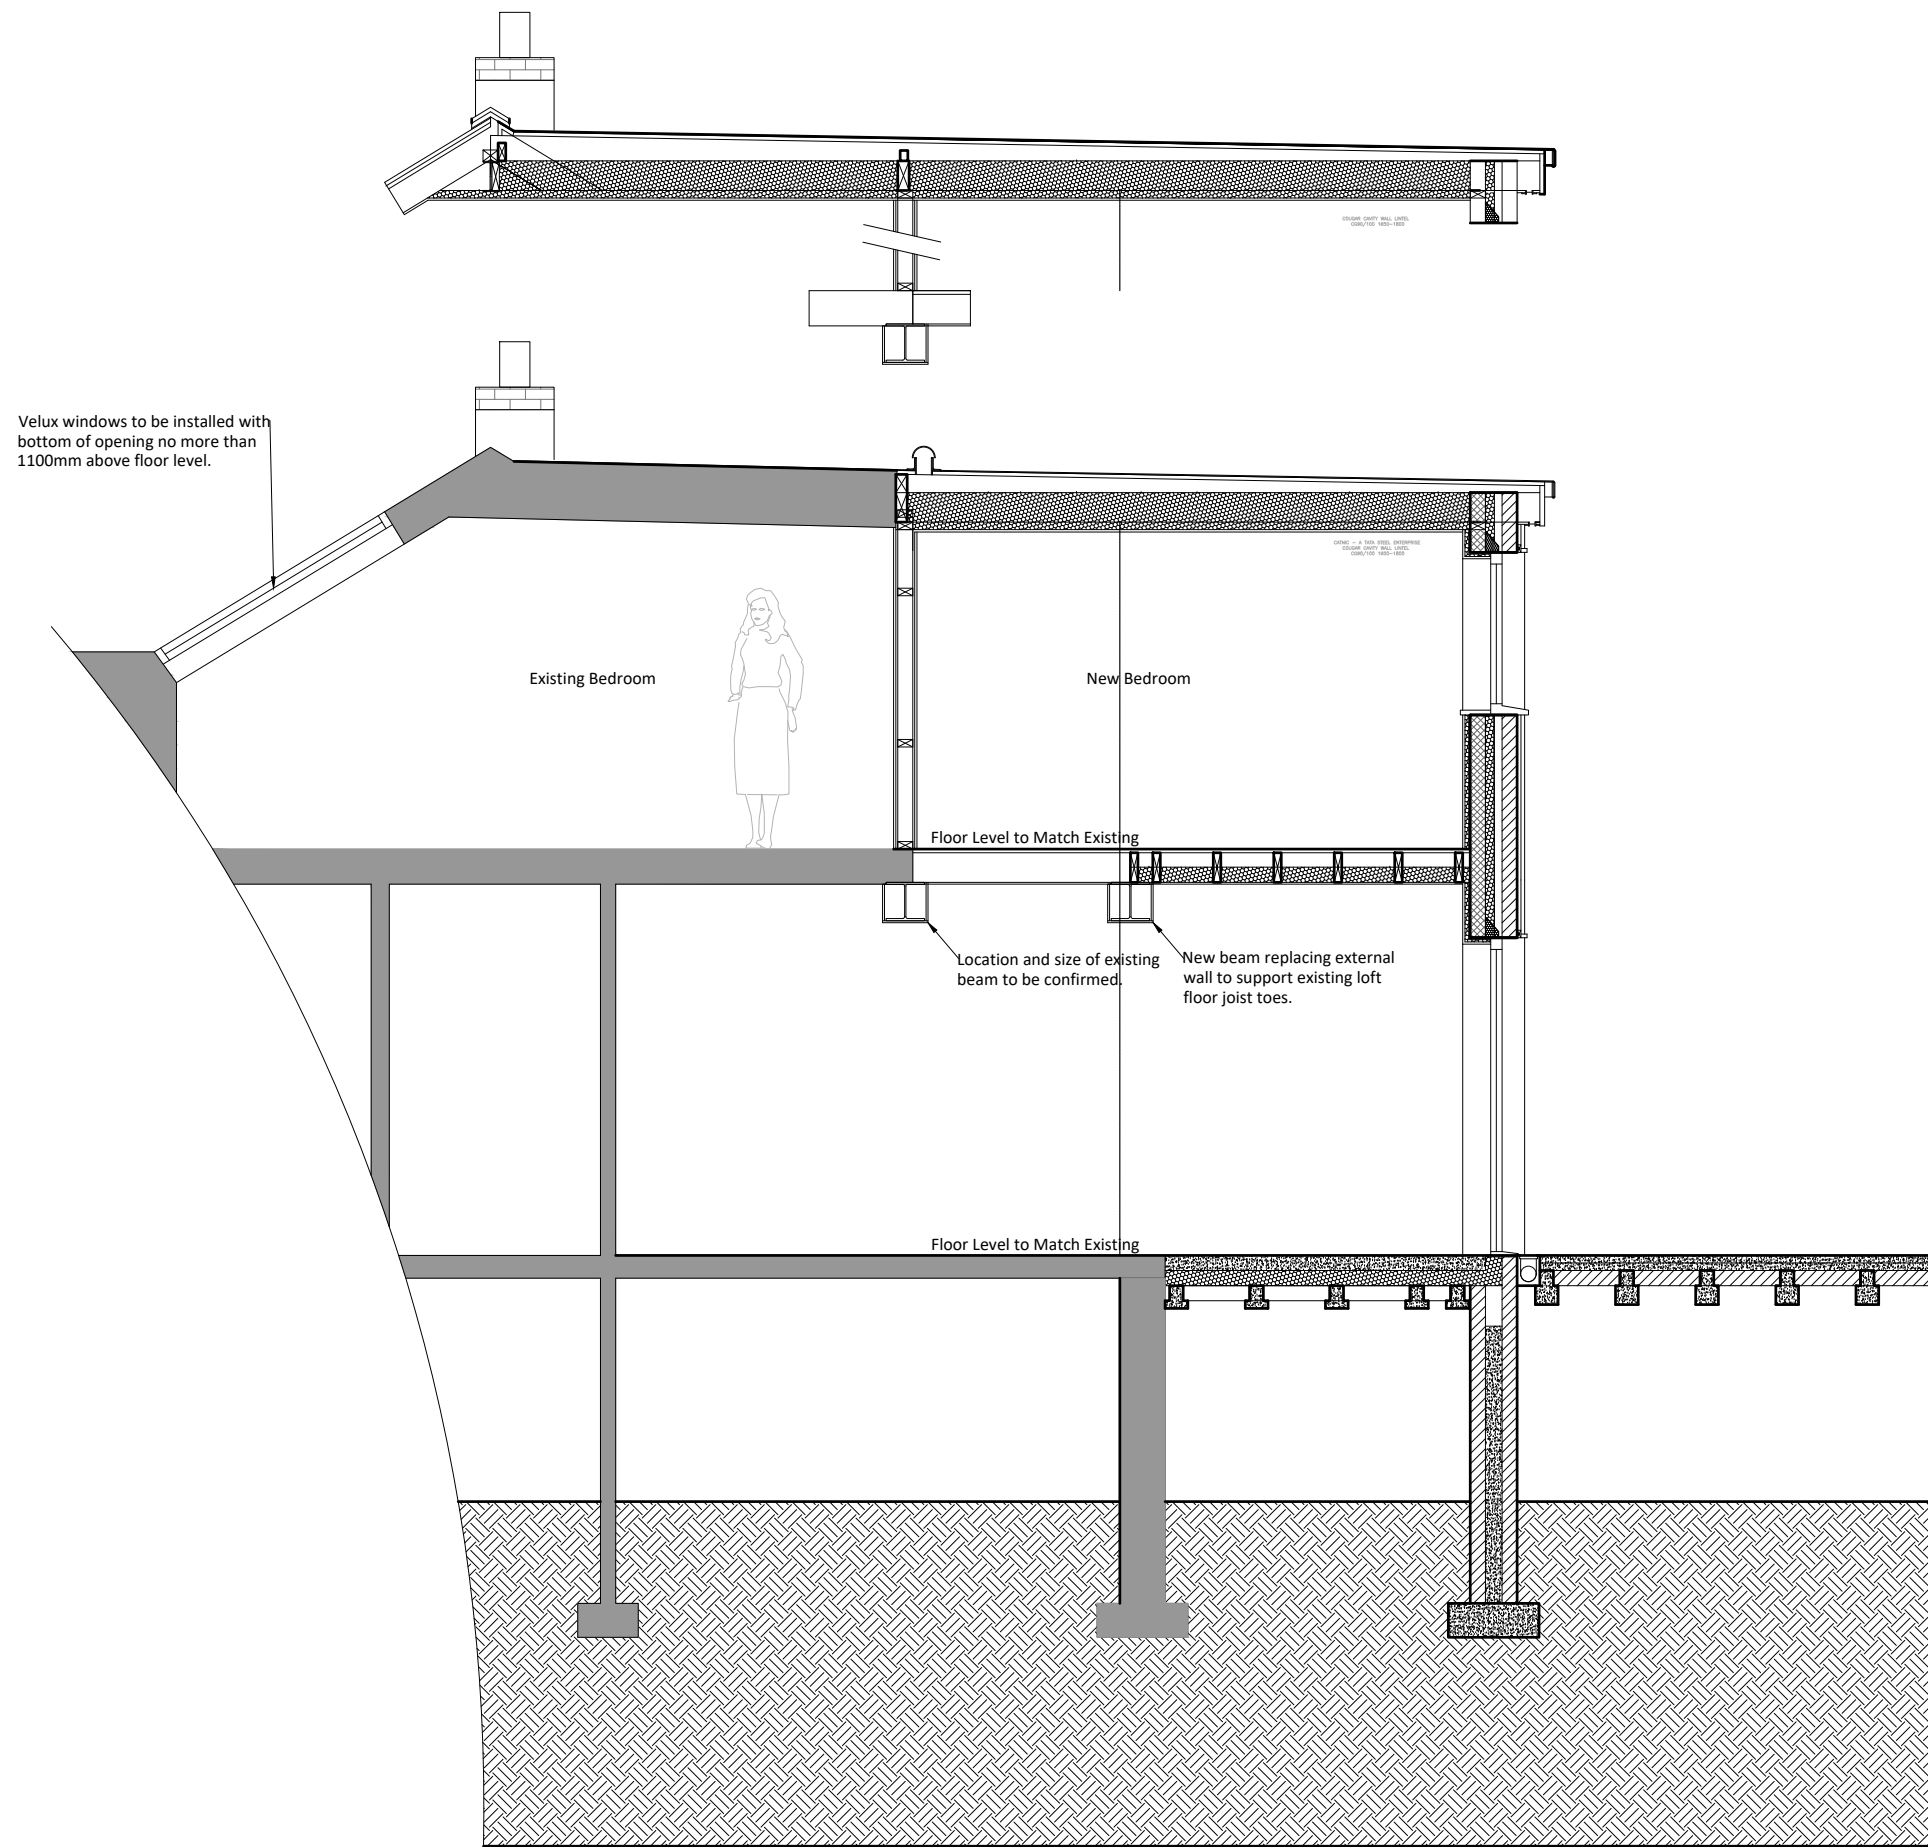

Section B-B

SCALE BAR 1/200 ORIGINAL DRAWING SIZE A3	0.0	2.0	4.0	6.0	8.0	10.0	12.0	14.0	16.0	18.0	20.0 metres		80.0 metres	70.0	60.0	50.0	40.0	30.0	20.0	10.0	0.0	SCALE BAR 1/500
SCALE BAR 1/100	0.0	1.0	2.0	3.0	4.0	5.0	6.0	7.0	8.0	9.0	10.0 metres		400.0 metres	350.0	300.0	250.0	200.0	150.0	100.0	50.0	0.0	SCALE BAR 1/2500
SCALE BAR 1/50	0.0		1.0		2.0		3.0		4.0		5.0 metres											
SHEELIN WOODEND EGREMONT CUMBRIA CA22 2TB FOR MR. GARY SHORT			PROPOSED CROSS SECTION BB													Scale: Date: DWG No.	1/50 @ A3 MAR 2023 22/0348/12.	REV Date	Geoffrey Wallace Limited <small>FCSD MCIAT</small> Architectural Design and Technology Mobile 07816046756 geoffreywallaceltd@gmail.com			