



Side Elevation 01

1 : 100

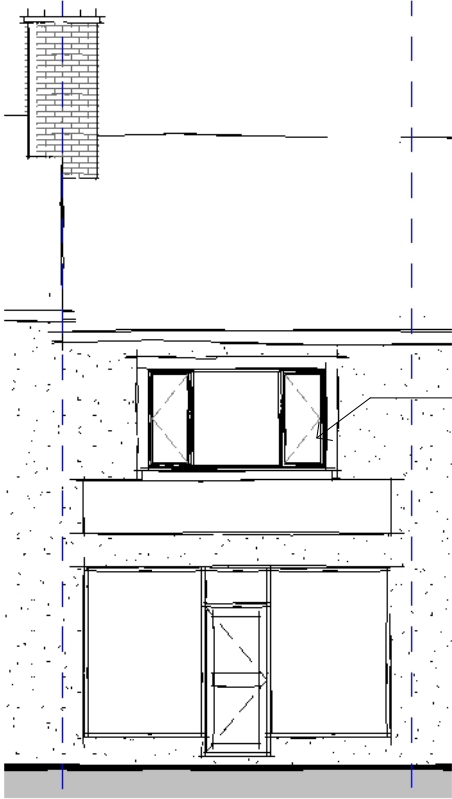


Front Elevation

1 : 100

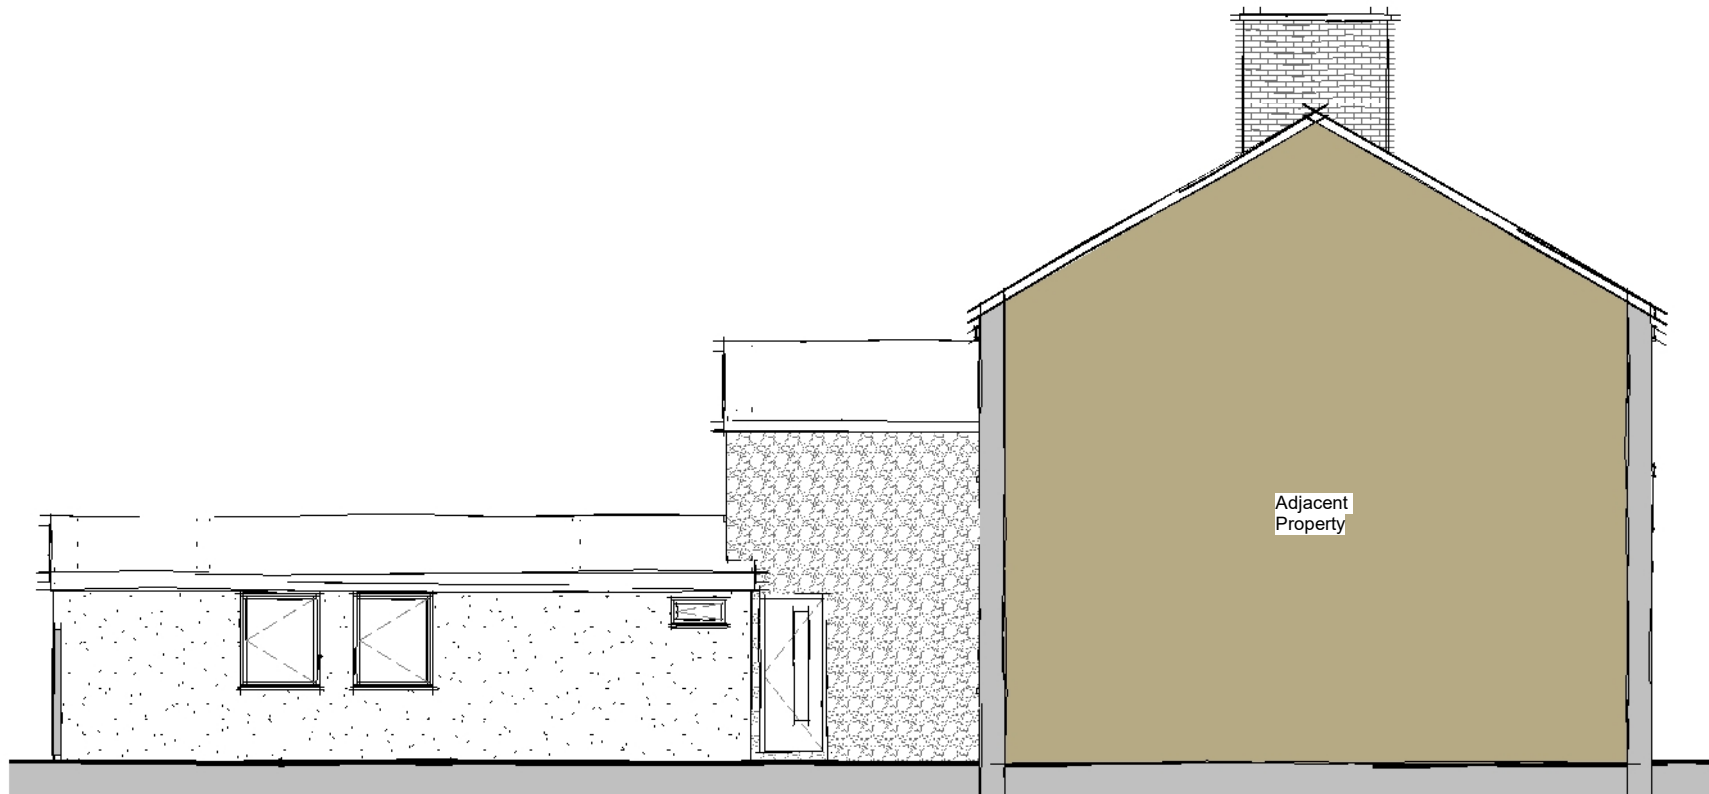

Side Elevation 02


1 : 100

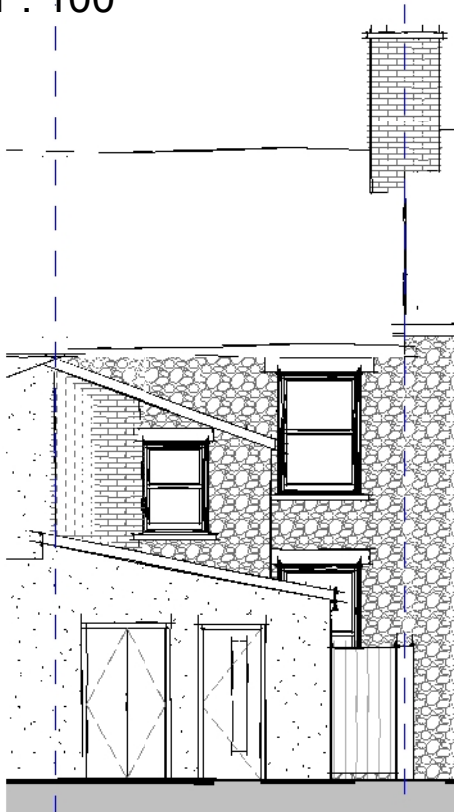

Rear Elevation

1 : 100

Scale 1 : 100

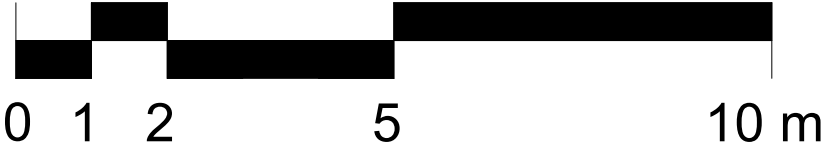

FOX-AD

NOTES:  
DRAWING MAYBE SCALED FOR PLANNING PURPOSES ONLY  
  
© FOX ARCHITECTURAL DESIGN LTD

Client: JOE MOYES	
Project: 47 WELLINGTON STREET - MILLOM	
Title: ELEVATIONS AS PROPOSED	
Scale: 1 : 100at A3	
Date: APRIL 2024	
Status: PLANNING	
Drawing Reference: 24-14-P-06	Revision: