




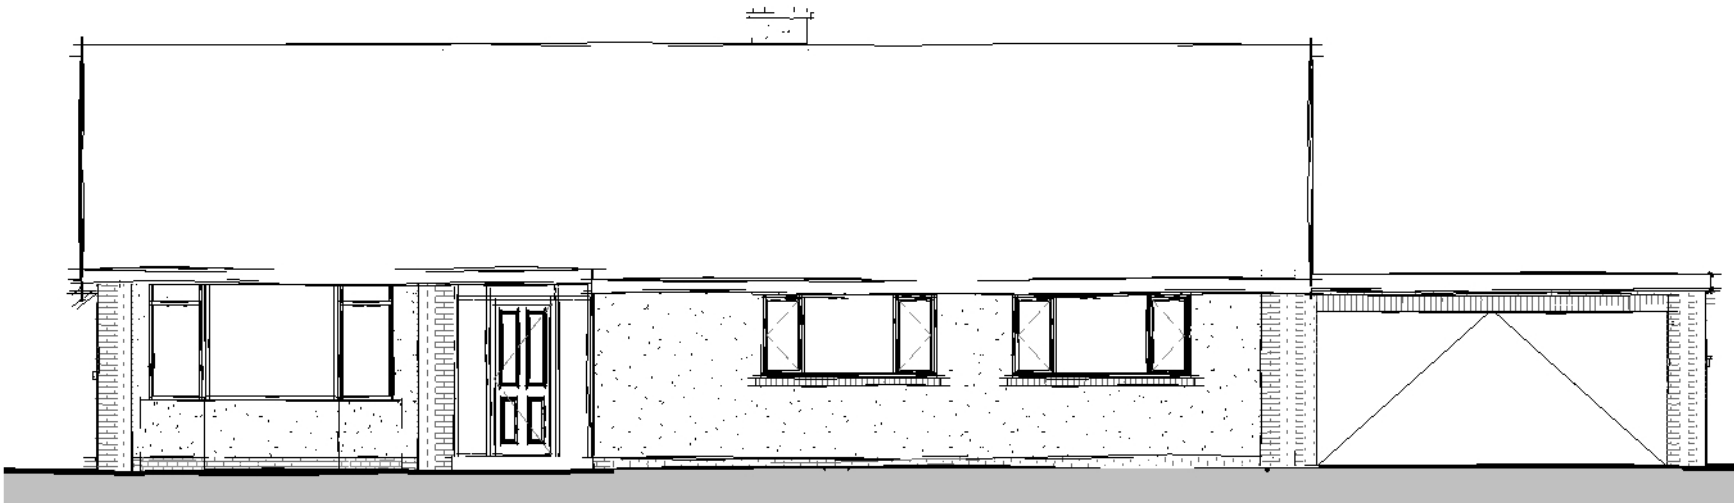


Front Elevation
1 : 100

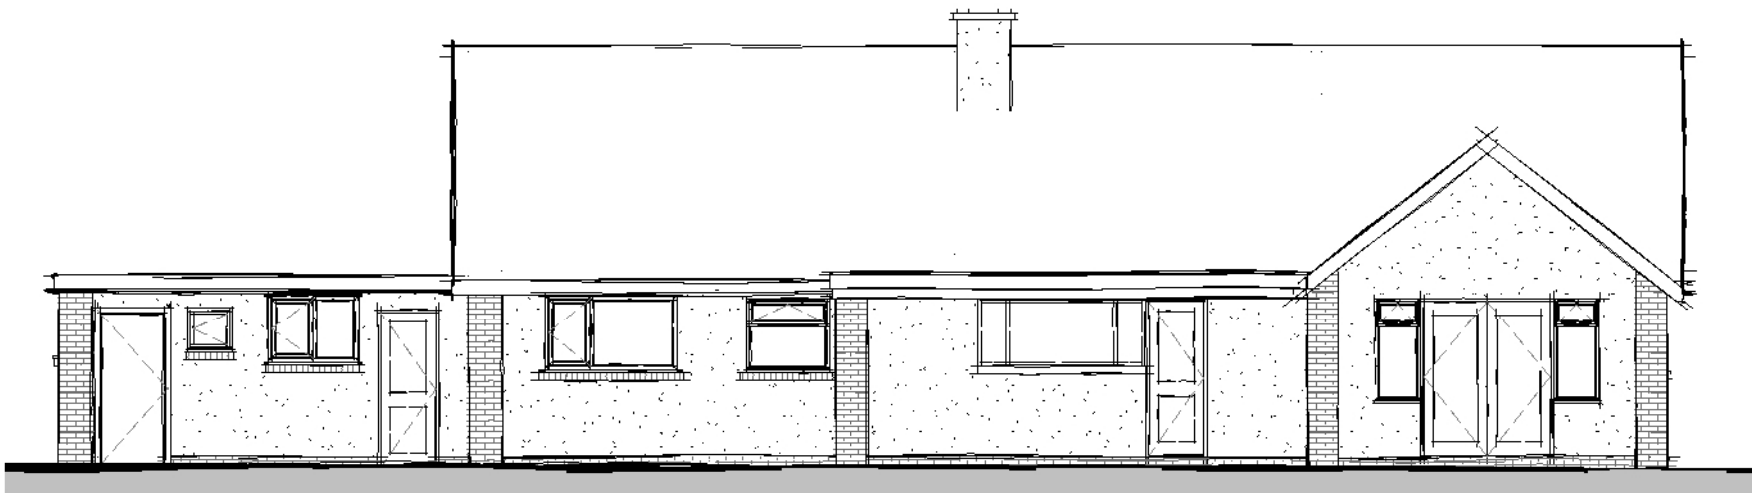


Rear Elevation
1 : 100

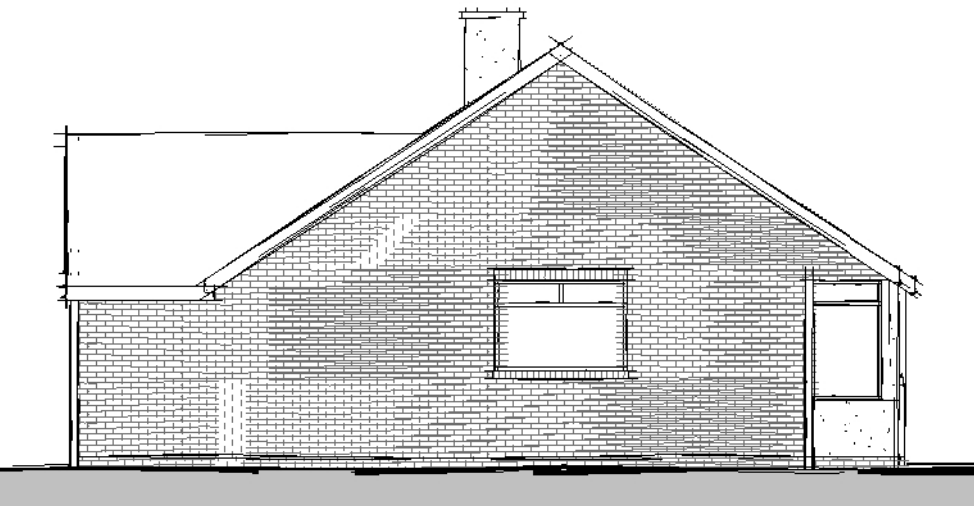

Side Elevation 02
1 : 100

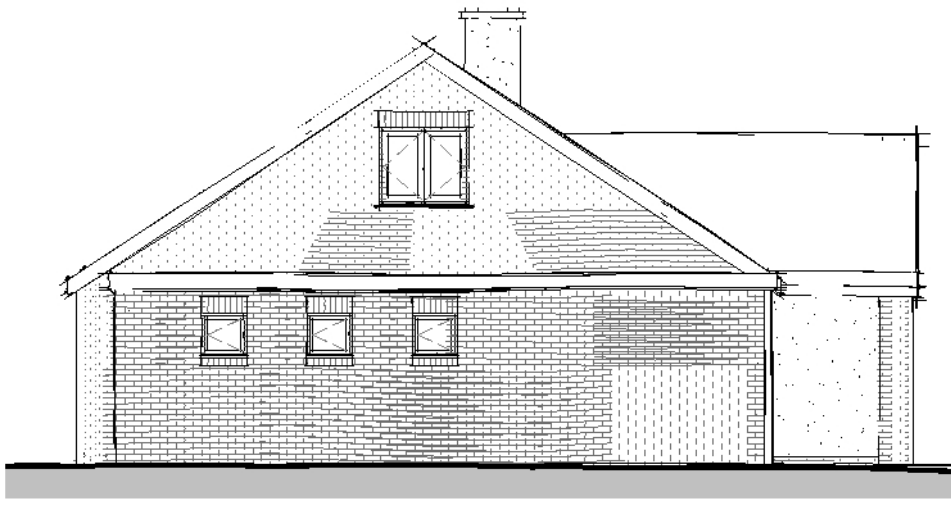

Side Elevation 01
1 : 100

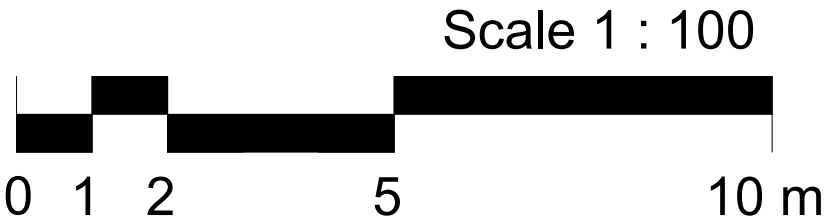

FOX-AD

NOTES:
DRAWING MAYBE SCALED FOR PLANNING PURPOSES ONLY

© FOX ARCHITECTURAL DESIGN LTD

Client: SIMON CLARKE	
Project: CROSS HOUSE BUNGALOW - MILLOM	
Title: EXISTING ELEVATIONS	
Scale: 1 : 100 at A3	
Date: MAY 2024	
Status: PLANNING	
Drawing Reference: 24-17-P-03	Revision: