



Front Elevation

1 : 100

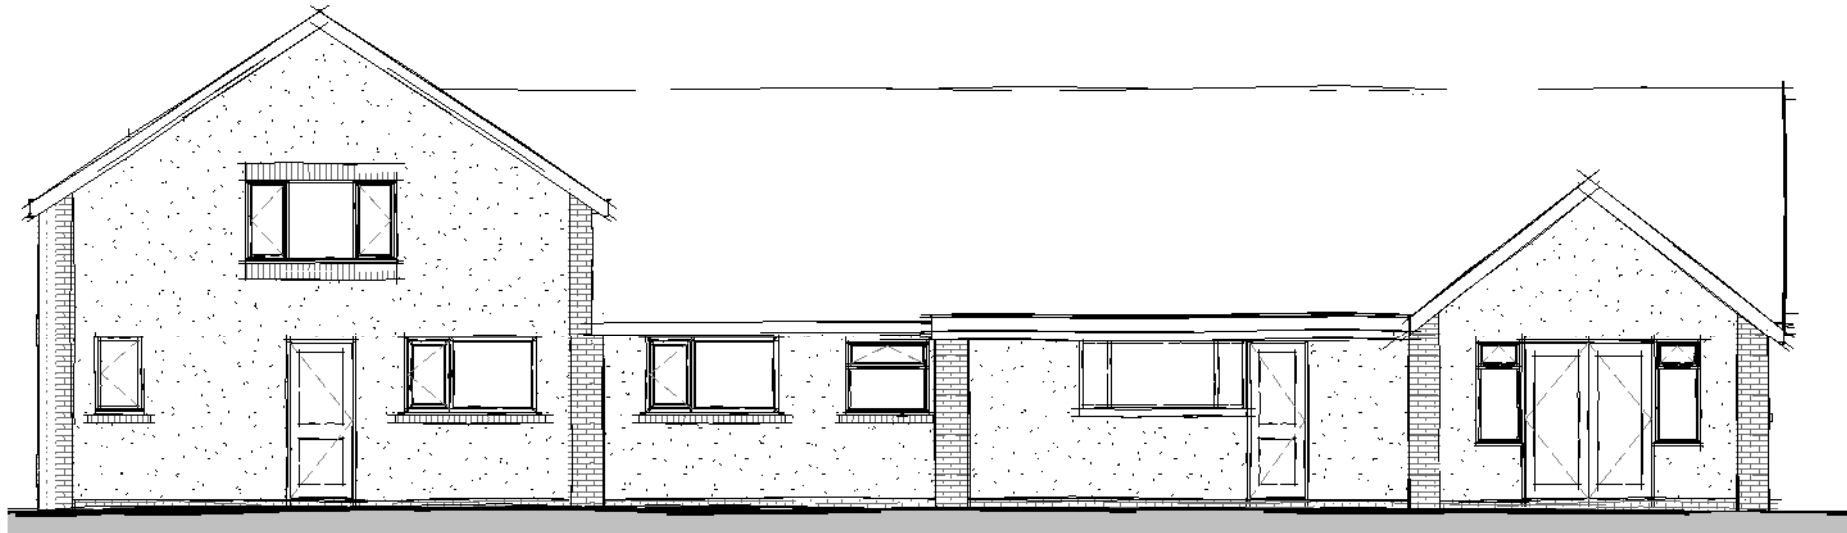


Rear Elevation

1 : 100

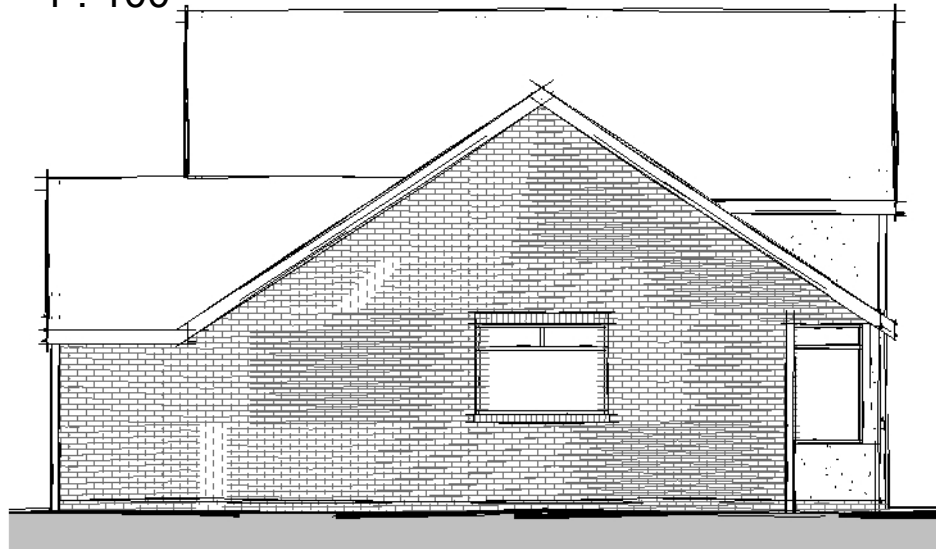


Side Elevation 02

1 : 100

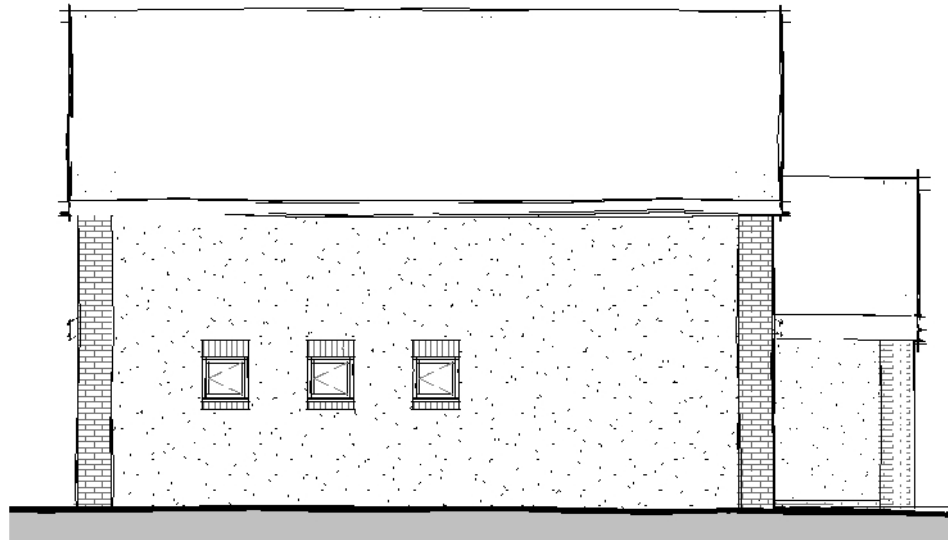

Side Elevation 01

1 : 100

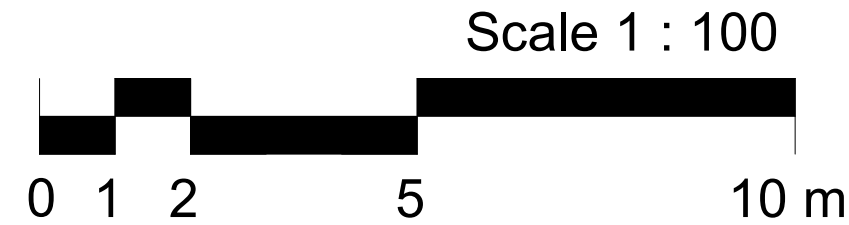

FOX-AD

NOTES:
DRAWING MAYBE SCALED FOR PLANNING PURPOSES ONLY
© FOX ARCHITECTURAL DESIGN LTD

B 2025-01-07 Alterations following client review
A 2025-01-06 Alterations following client review

Client: SIMON CLARKE	
Project: CROSS HOUSE BUNGALOW - MILLOM	
Title: PROPOSED ELEVATIONS	
Scale: 1 : 100 at A3	
Date: MAY 2024	
Status: PLANNING	
Drawing Reference: 24-17-P-06	Revision: B