


GROUND FLOOR



BASEMENT

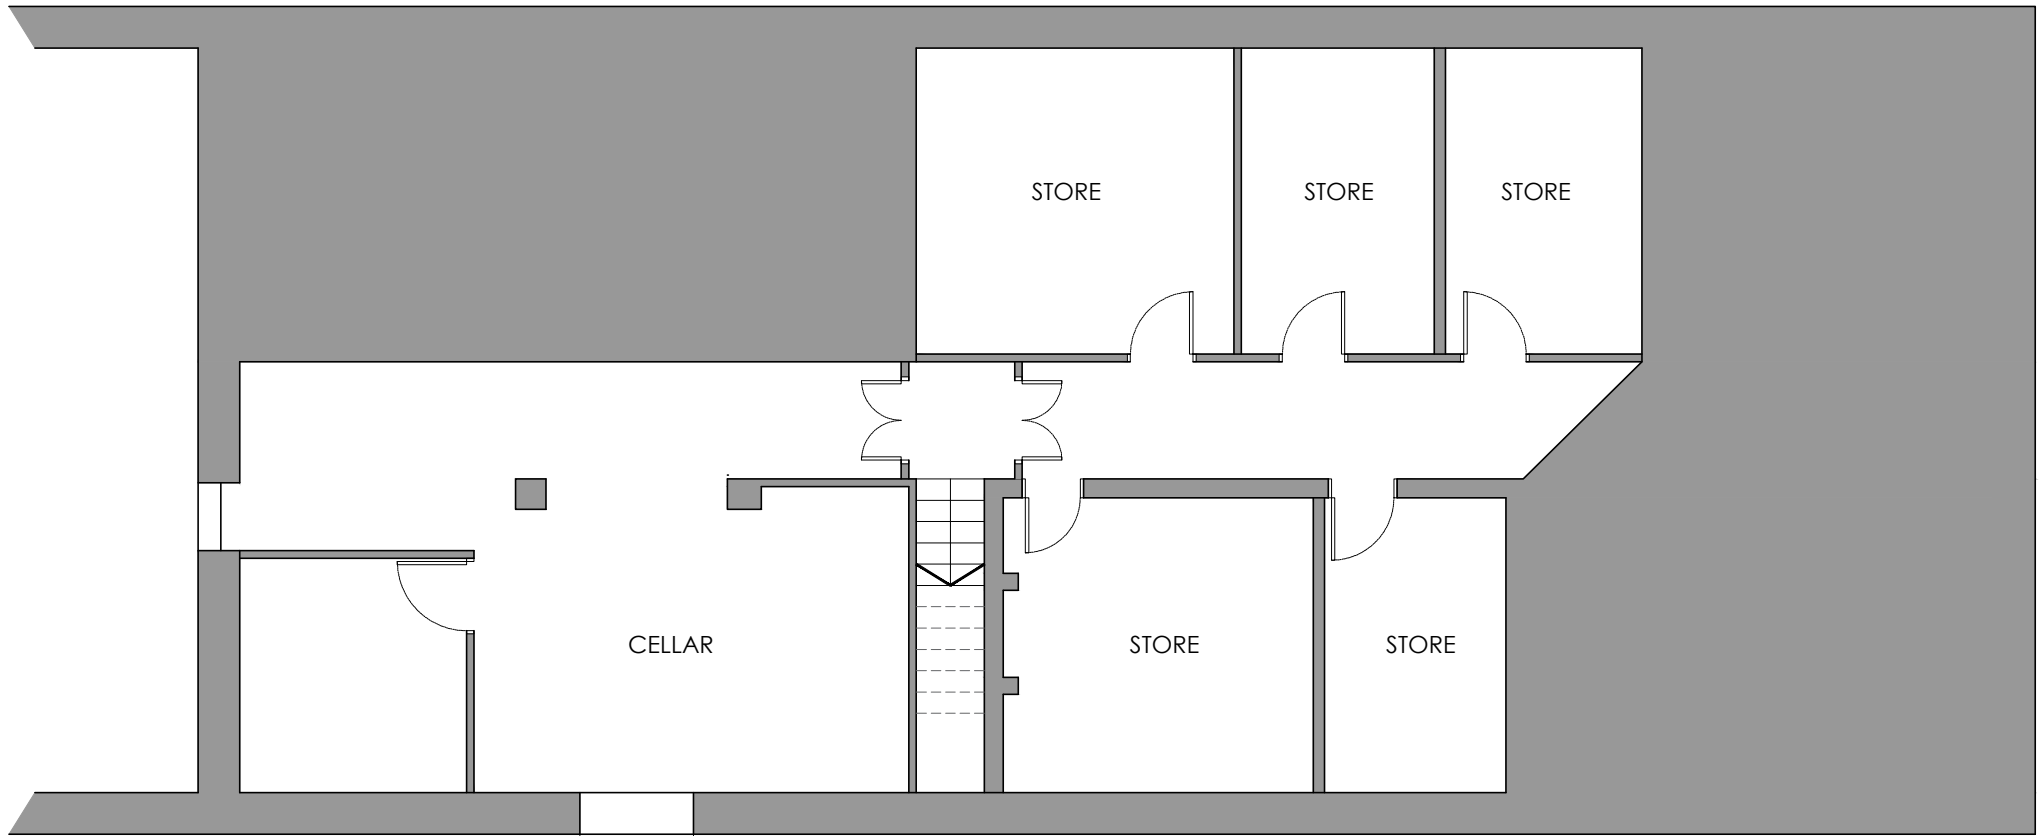

<table><tr><th>Rev.</th><th>Date</th><th>Description</th></tr><tr><td>—</td><td>—</td><td>—</td></tr><tr><td>—</td><td>—</td><td>—</td></tr><tr><td>—</td><td>—</td><td>—</td></tr><tr><td>—</td><td>—</td><td>—</td></tr><tr><td>—</td><td>—</td><td>—</td></tr><tr><td>—</td><td>—</td><td>—</td></tr><tr><td>—</td><td>—</td><td>—</td></tr><tr><td>—</td><td>—</td><td>—</td></tr><tr><td>—</td><td>—</td><td>—</td></tr></table>			Rev.	Date	Description	—	—	—	—	—	—	—	—	—	—	—	—	—	—	—	—	—	—	—	—	—	—	—	—	—	—	—	<div>Client: BIAGIO DICORATO</div> <div>Project: DA VINCI RESTAURANT - MILLOM</div> <div>Title: EXISTING BASEMENT & GROUND FLOOR PLANS</div> <div>Scale: 1:100@A3</div> <div>Date: DECEMBER 2024</div> <div>Status: PLANNING</div> <div>Revision: —</div>	<div>NOTE: THIS DRAWING SHOULD BE PRINTED IN COLOUR</div>	<div>DRAWINGS MAYBE SCALED FOR PLANNING PURPOSES ONLY</div> <div>© FOX ARCHITECTURAL DESIGN LTD</div> <div>Drawing Reference: 24-31-P-02</div>	<div>FOX-AD</div>
Rev.	Date	Description																																		
—	—	—																																		
—	—	—																																		
