



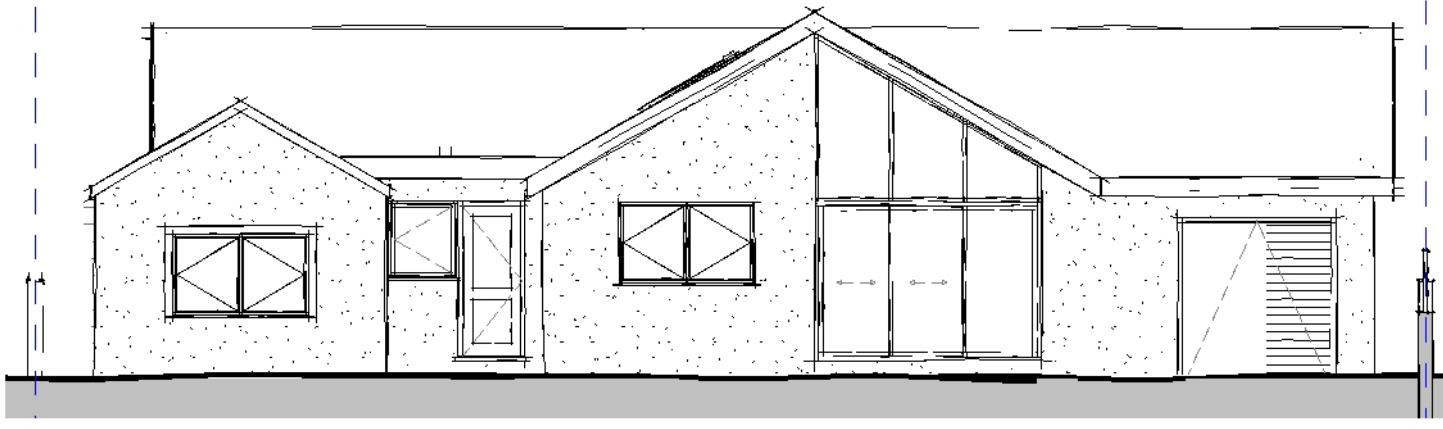


Front Elevation
1 : 100



Rear Elevation
1 : 100

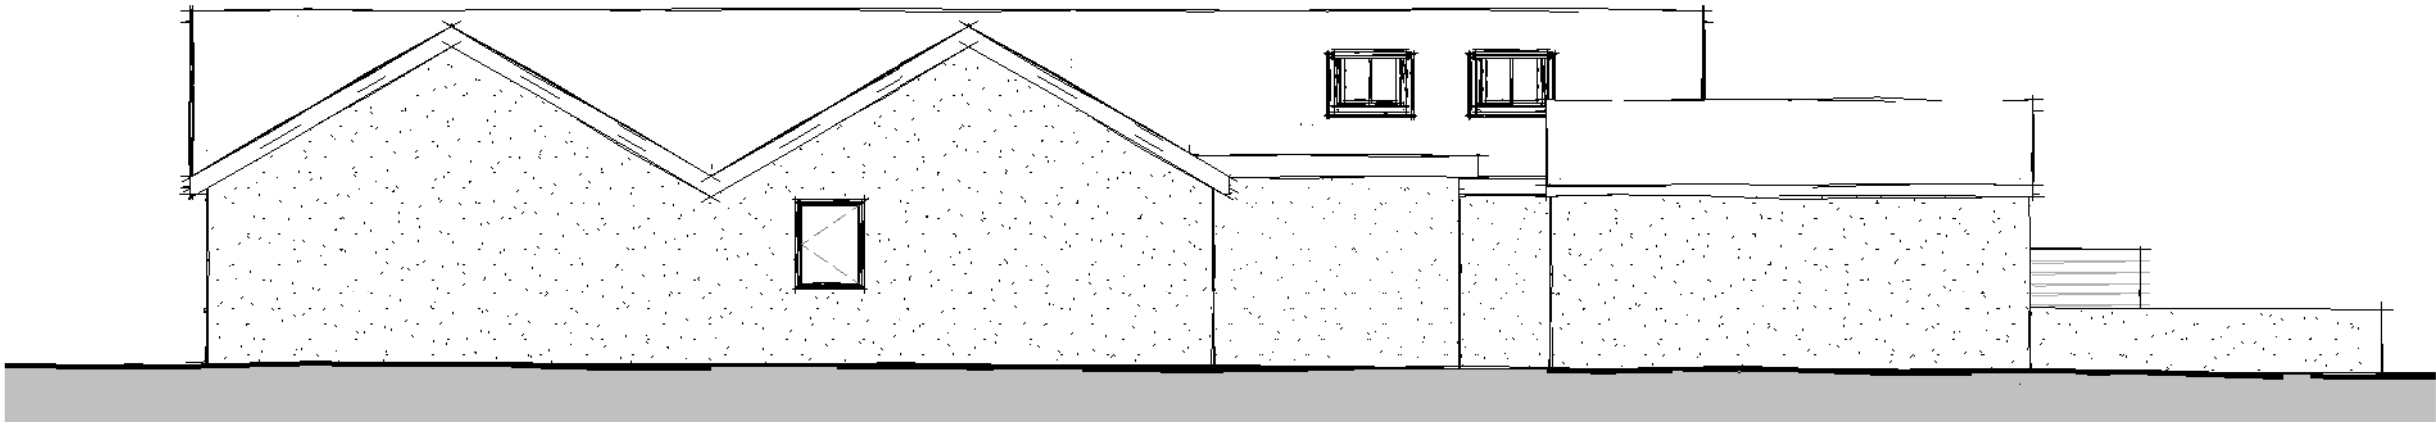

Side Elevation 01
1 : 100

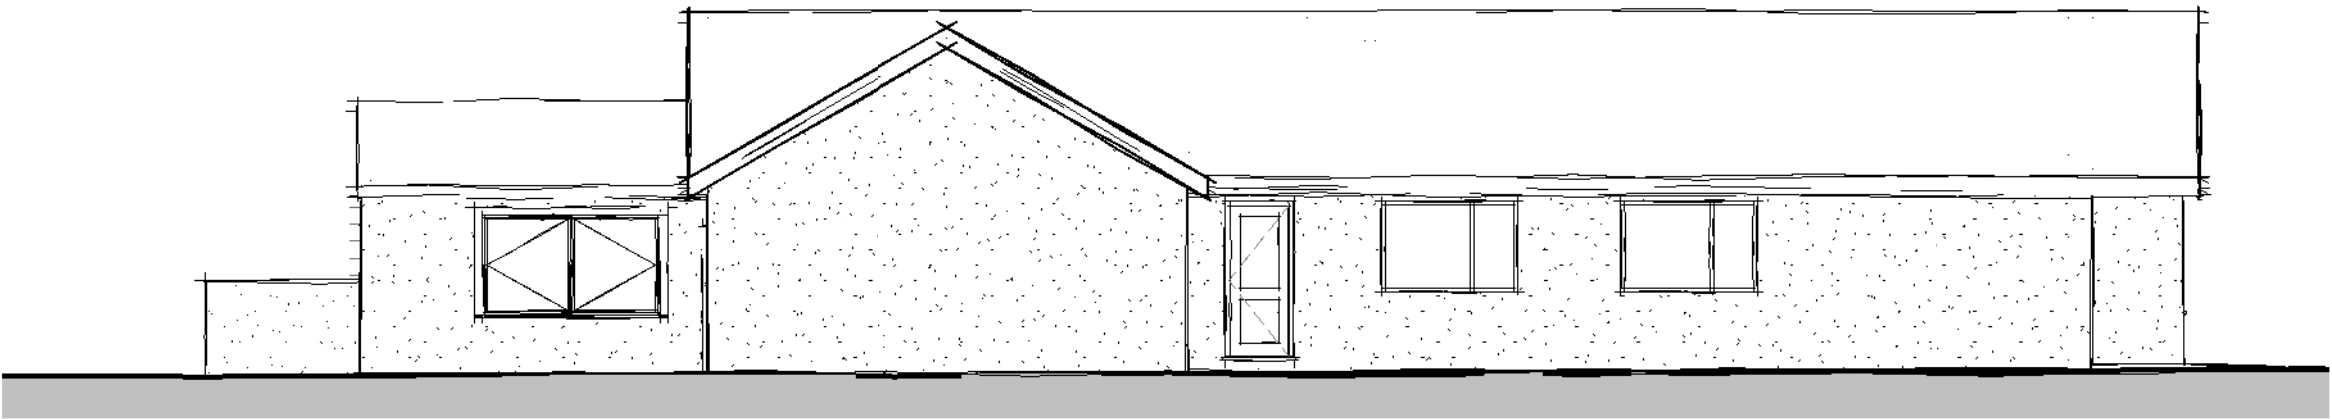

Side Elevation 02
1 : 100



FOX-AD

NOTES:
DRAWING MAYBE SCALED FOR PLANNING PURPOSES ONLY
© FOX ARCHITECTURAL DESIGN LTD

Client: CHRISTINE CAIRNS	
Project: PENHAVEN - NORTH LANE - HAVERIGG	
Title: ELEVATIONS AS PROPOSED	
Scale: 1 : 100at A3	
Date: OCTOBER 2025	
Status: PLANNING	
Drawing Reference: 24-36-P-12	Revision: