


Reference



Existing South West
1 : 100

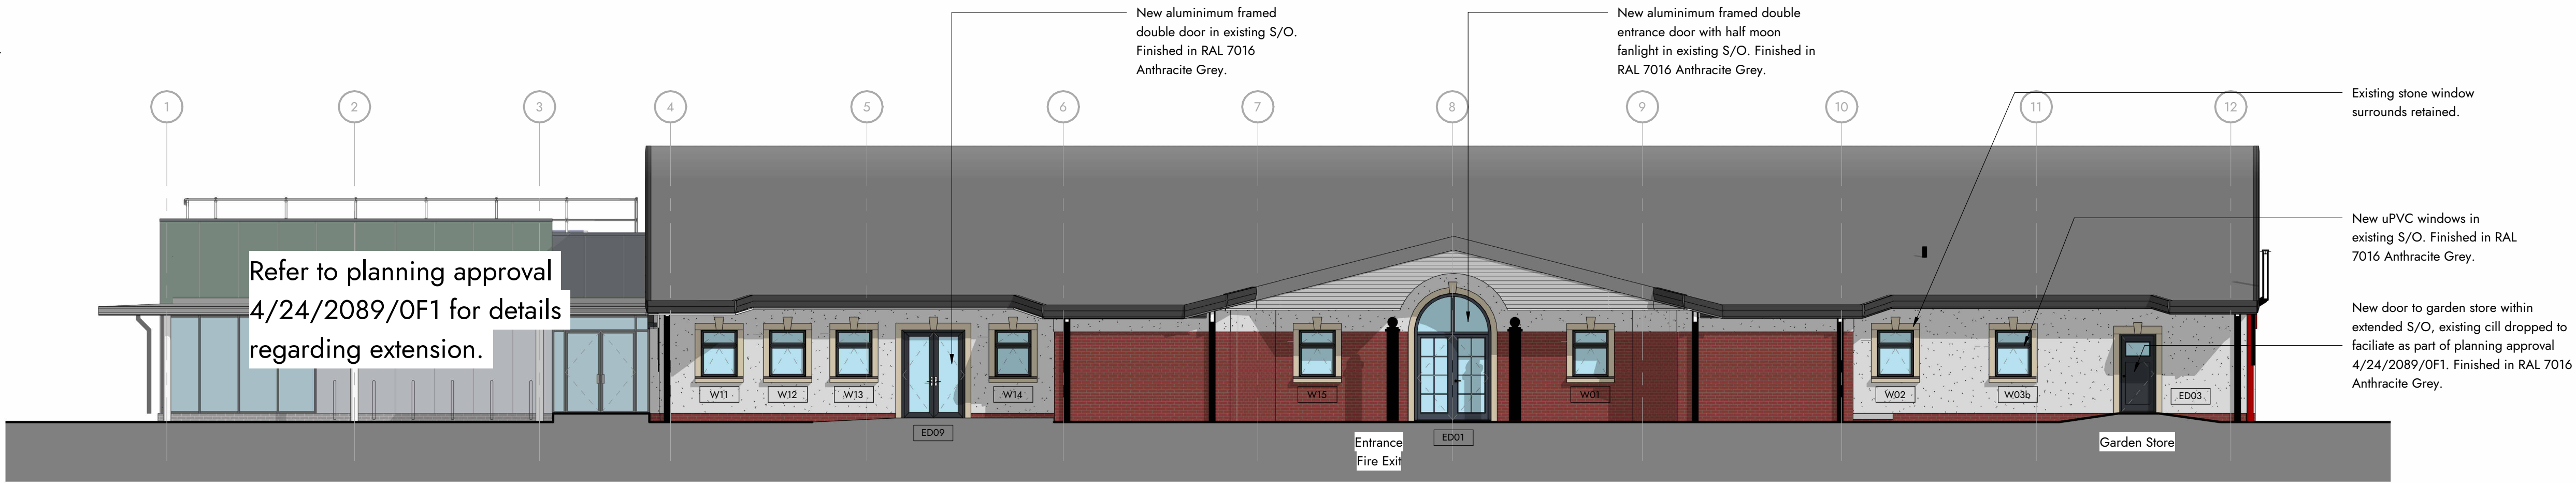

Proposed South West
1 : 100

COSC South Elevations Cleator Moor Activity Centre

0m 2m 4m 6m 8m 10m
VISUAL SCALE 1:100 @ A1

This drawing is to be read in conjunction with all related drawings. Dimensions must be checked and verified on site before commencing work or producing shop drawings. The originator must be notified immediately of any discrepancy. This drawing is copyright and remains the property of Architects Plus, and may not be reproduced in any way without written consent from Architects Plus.

Victoria Galleries, Viaduct House, Victoria Viaduct, Carlisle, Cumbria, CA3 8AN ap@architectsplus.co.uk 01228 515144

WWW.ARCHITECTSPUS.CO.UK

Registered Office
Architects Plus (UK) Limited
Registered in England no. 4221140

Drawing		COSC South Elevations		Status	PL - Planning
Project	Cleator Moor Activity Centre	Client name	Thomas Armstrong Construction	RIBA stage	5 - Construction
Date	16/06/2025	Drawn by	AB	Scale @ A1	As indicated
		Drawing number	24002 - PLW001A		Revision
				A	