


- | | |
|---|--|
|  | <p>Change of Land Use A</p> <p>Existing hard surface playground space lost to form sports centre and parking. Approx 2050m²</p> |
|  | <p>Change of Land Use B</p> <p>Existing grass area hard surfaced to provide replacement playground space. Approx 2000m²</p> |
|  | <p>Change of Land Use C</p> <p>Area of land previously used by Bungalow to car parking. Approx 790m²</p> |
|  | <p>Change of Land Use E</p> <p>Area of grass lost to form new sports centre and service yard. (Approx 790m²)</p> |

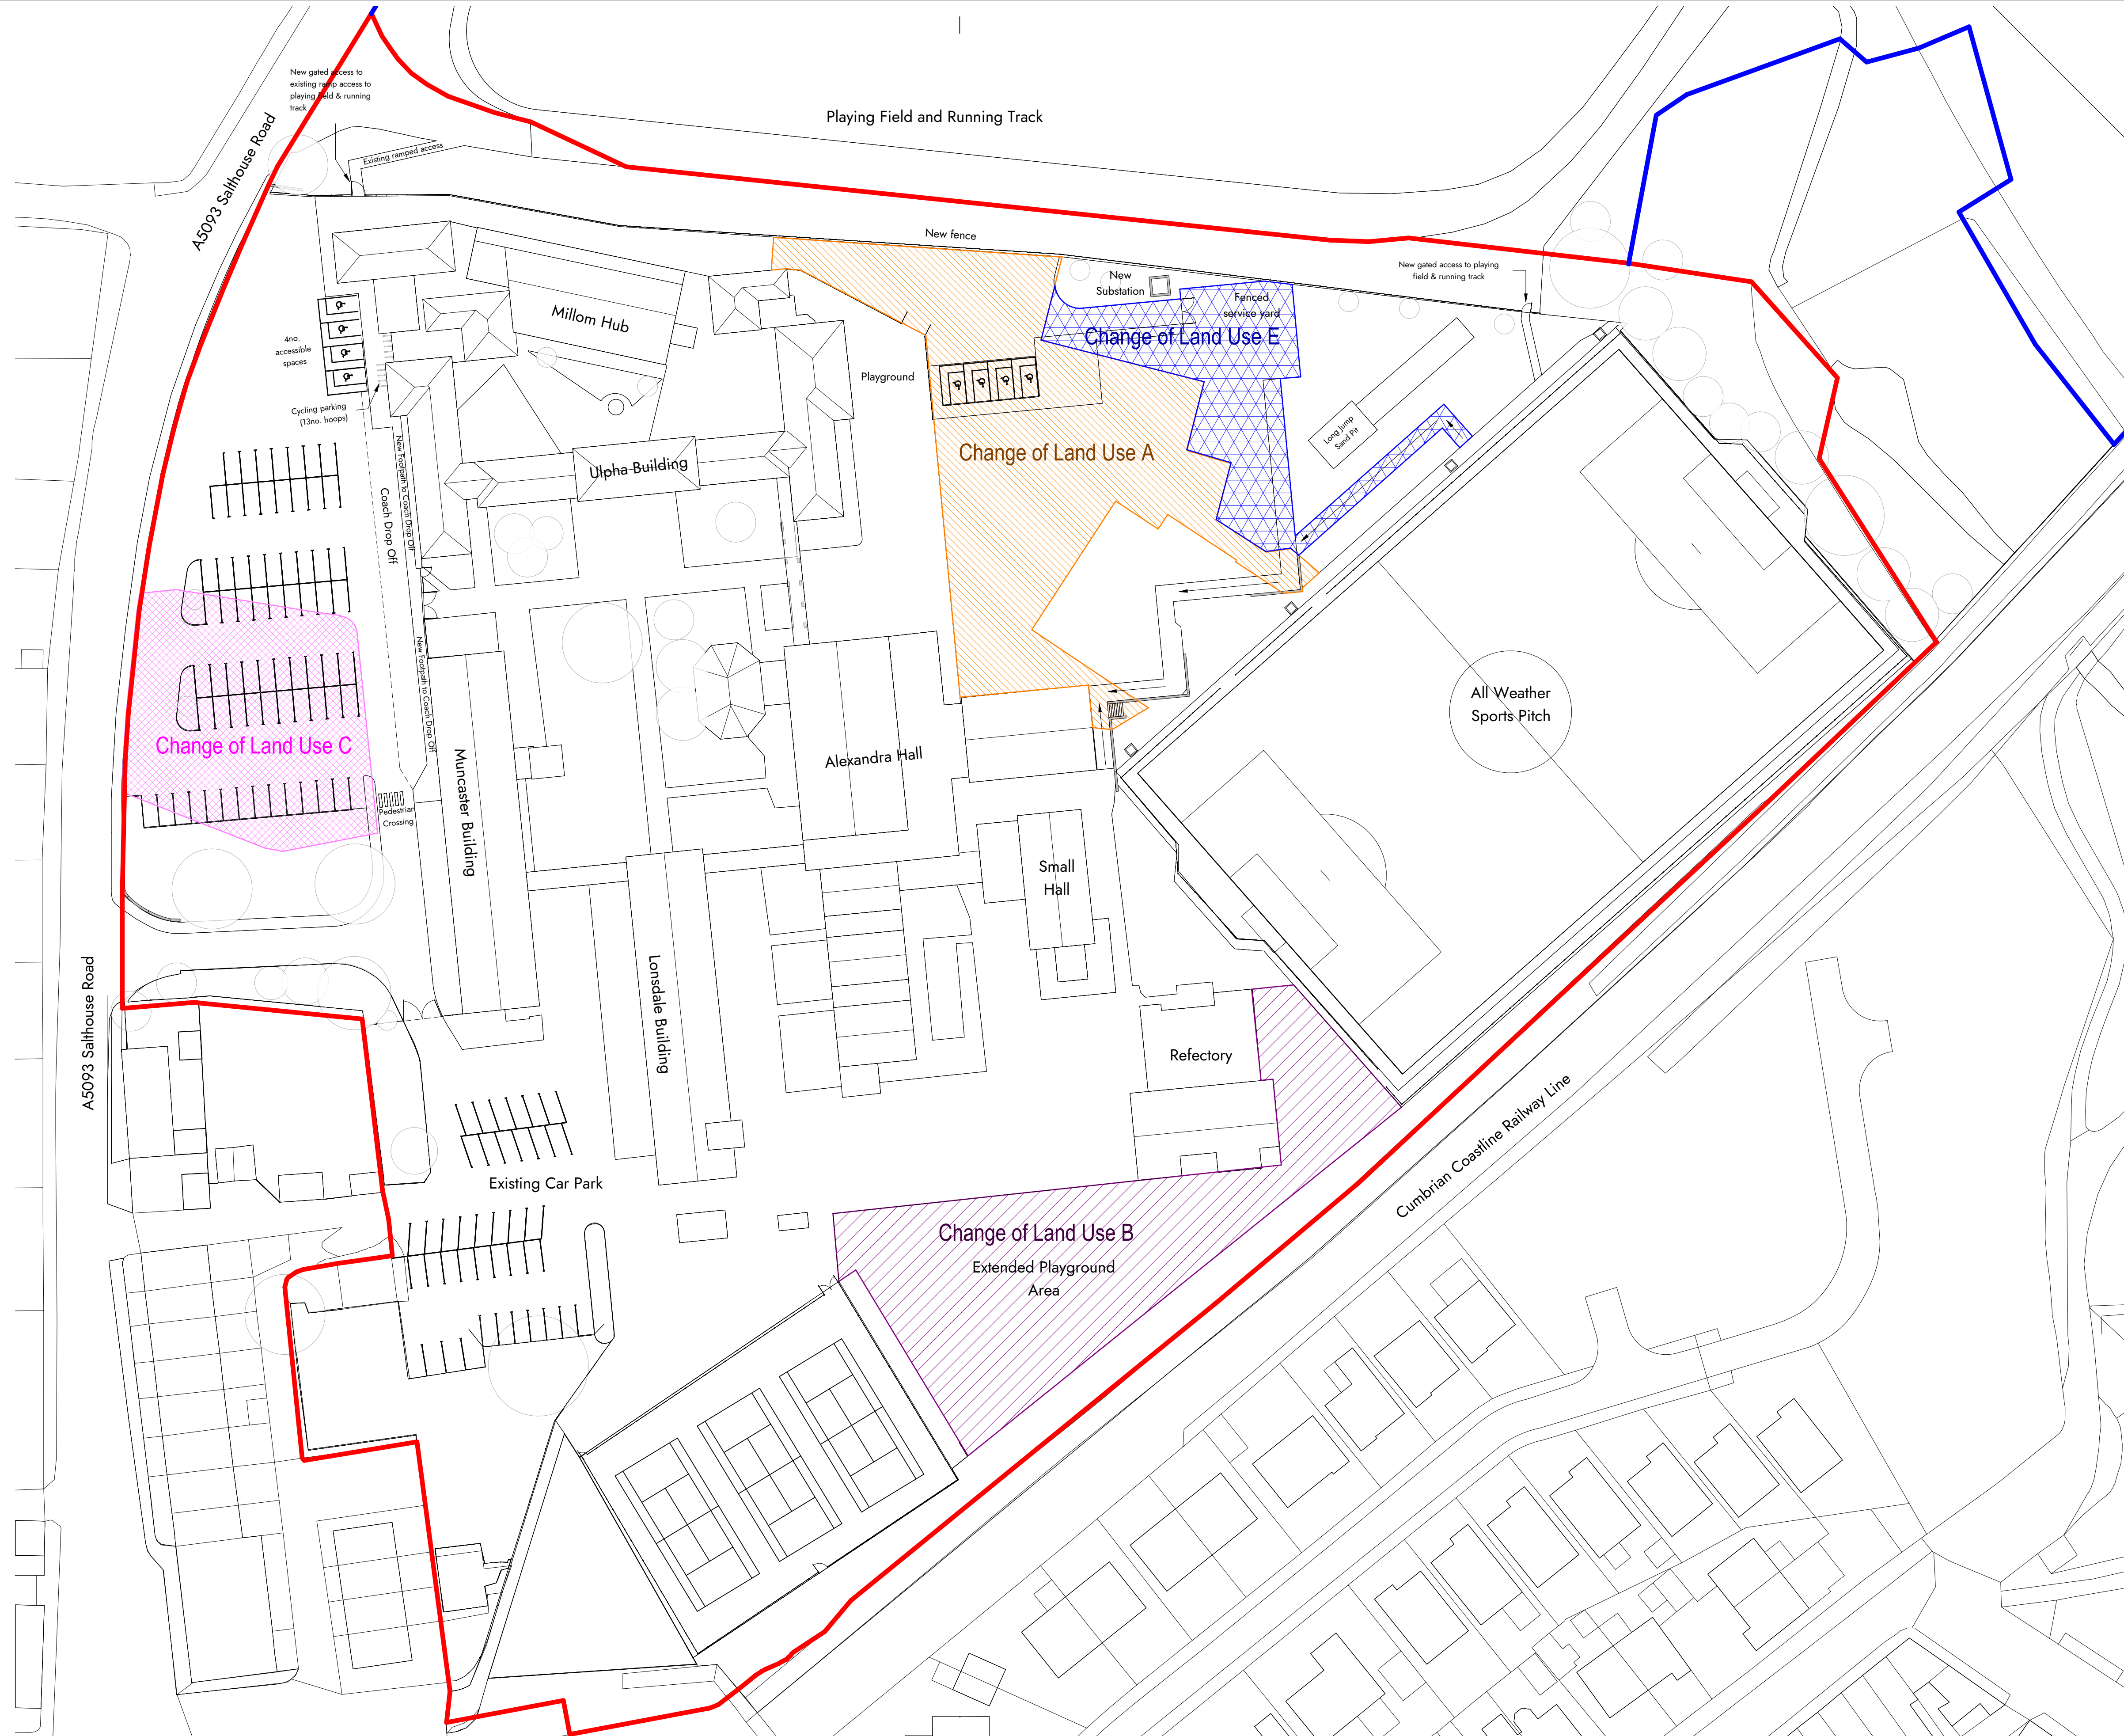

P01	Planning application	XX	XX	14/08/2024
Revision	Description	Drawn	Approved	Date

0m 10m 20m 30m 40m 50m
VISUAL SCALE 1:500 @ A1

This drawing is to be read in conjunction with all related drawings. Dimensions must be checked and verified on site before commencing work or producing shop drawings. The originator must be notified immediately of any discrepancy. This drawing is copyright and remains the property of Architects Plus, and may not be reproduced in any way without written consent from Architects Plus.

Victoria Galleries, Viaduct House, Victoria Viaduct, Carlisle, Cumbria, CA3 8AN

ap@architectsplus.co.uk

01228 515144

WWW.ARCHITECTSPPLUS.CO.UK

Registered Office
Victoria Galleries, Victoria House,
Victoria Viaduct, Carlisle Cumbria, CA3 8AN

Company Registration
Architects Plus (UK) Limited
Registered in England no. 4221140

Drawing	Status
Proposed Site Plan Change of Land Use	PL - Planning

Project	Diagram	RIBA stage
Millom Activity Centre	Thomas Armstrong	3 - Developed Design

Date	Drawn by	Scale @ A1	Drawing number	Revision
14/08/2024	IH	As indicated	24015 - 2002	P01