


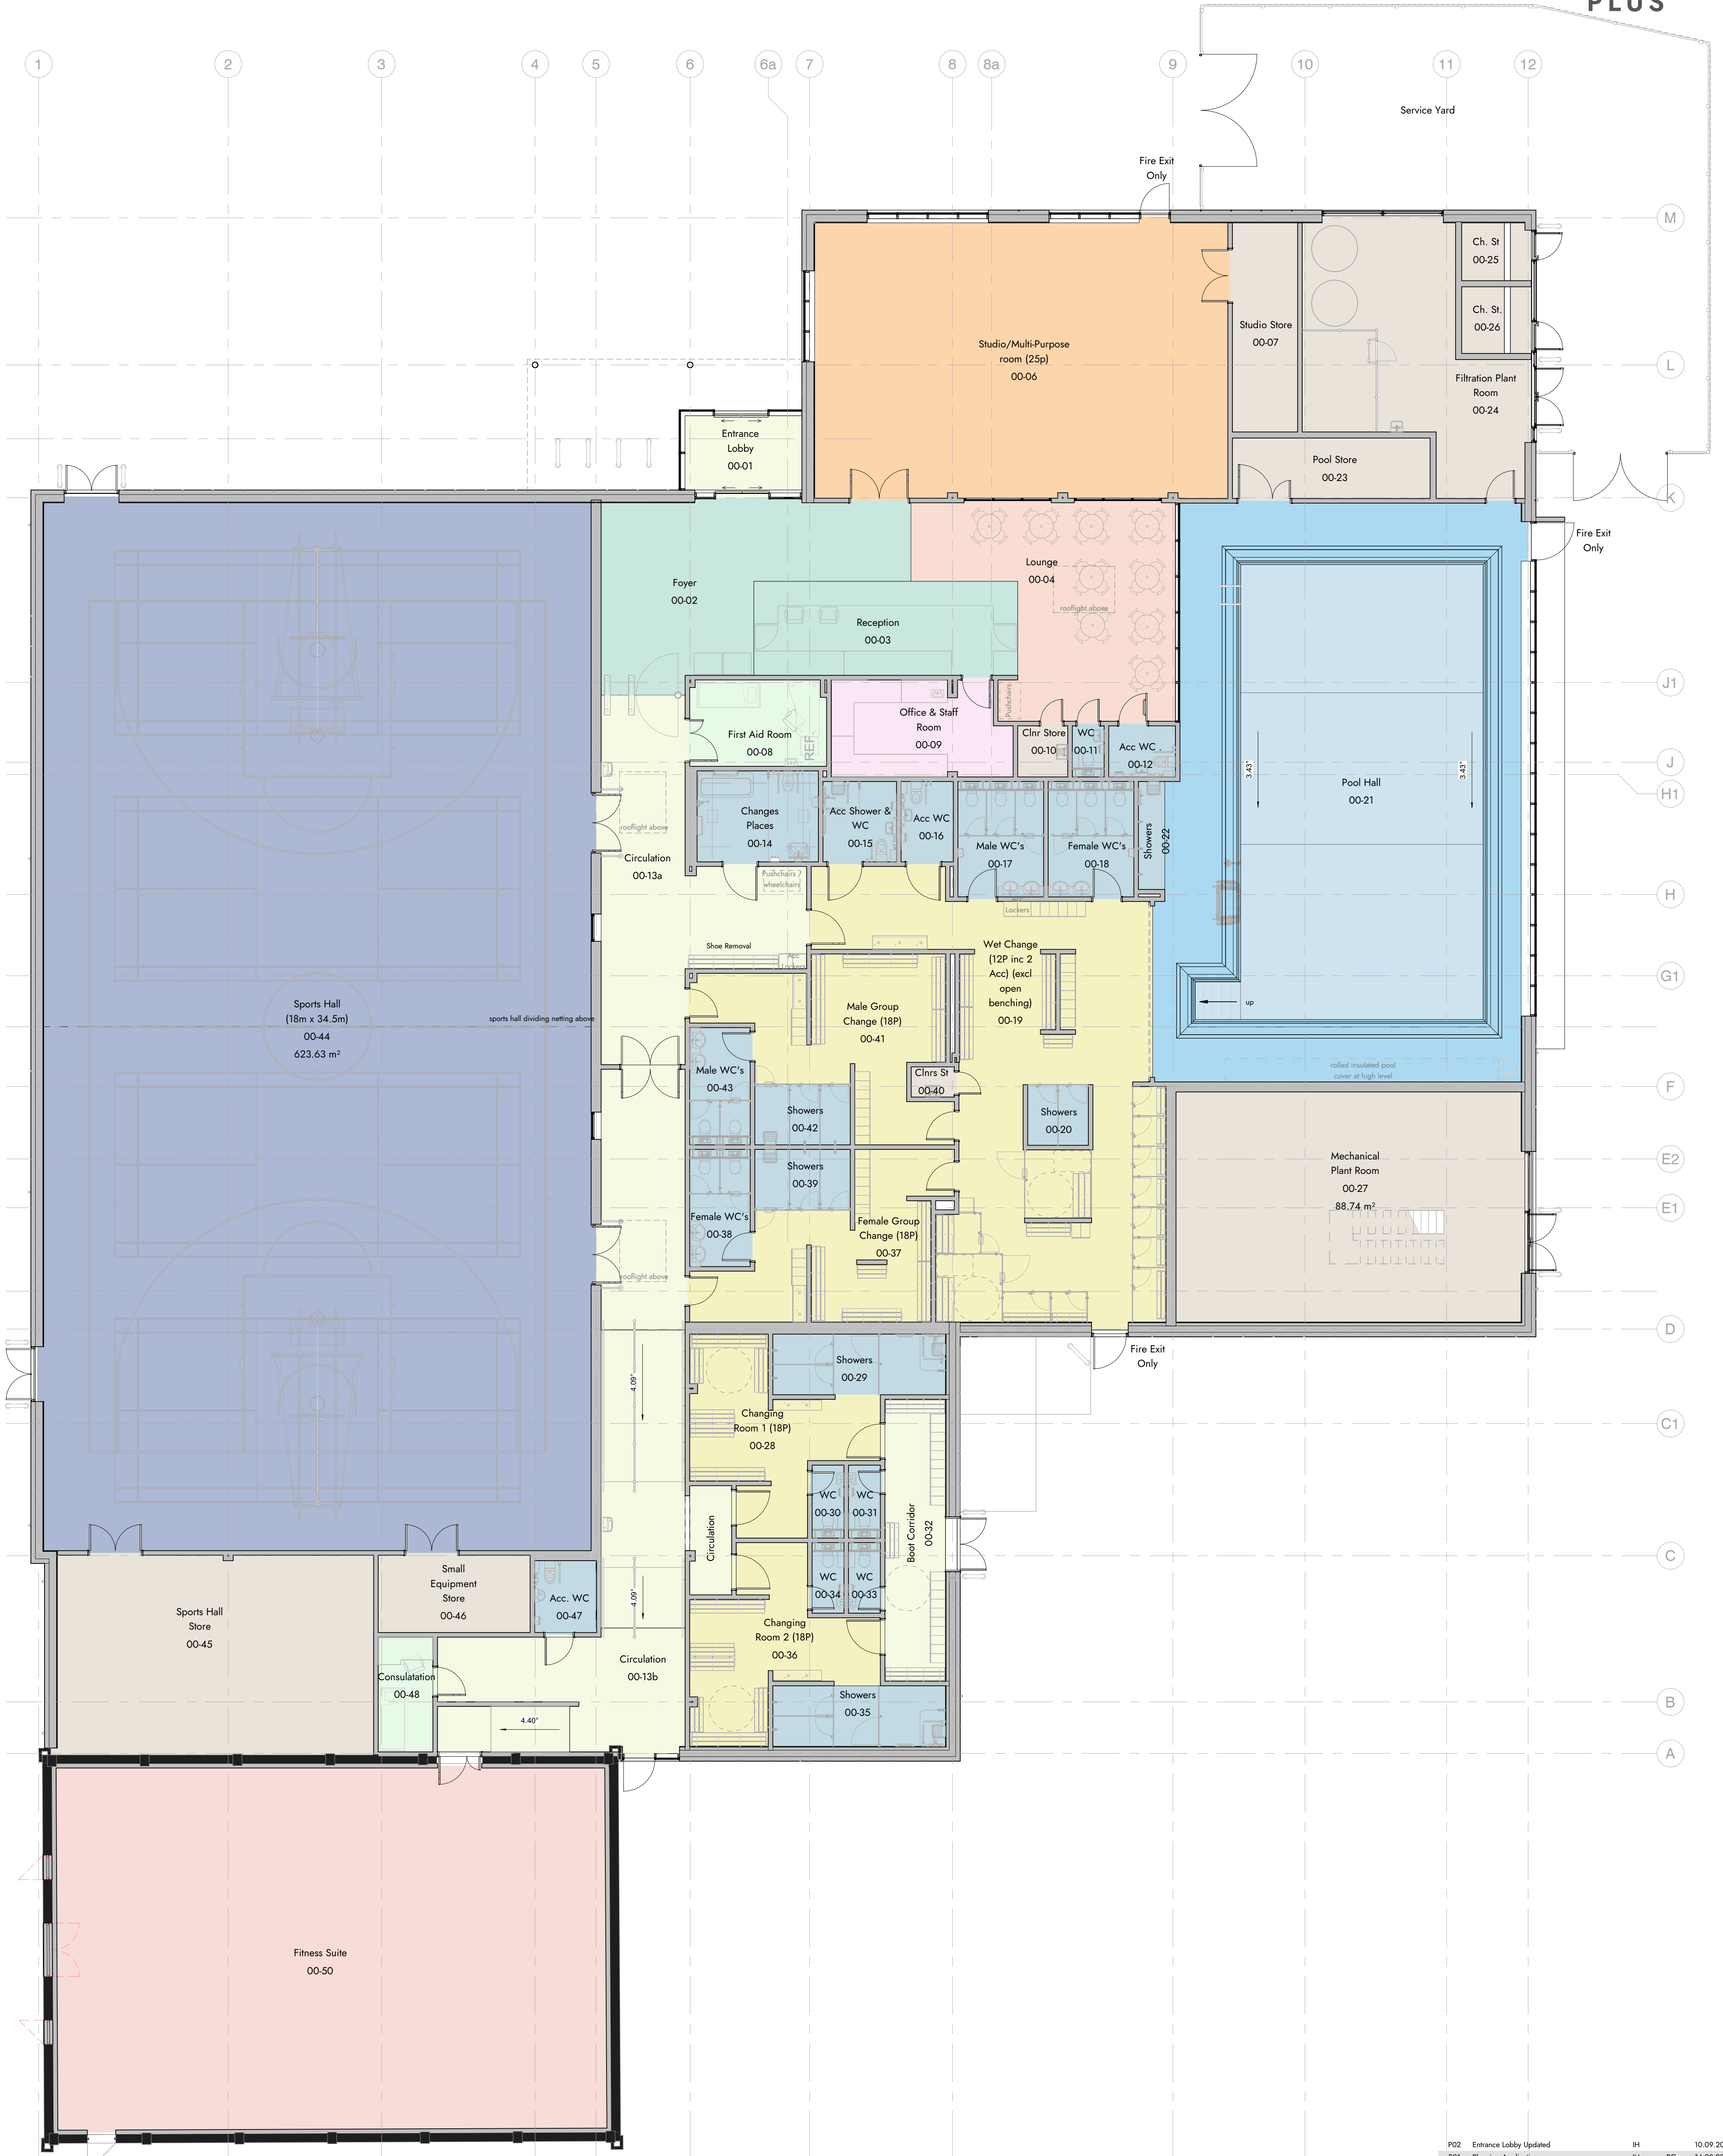

Proposed Ground Floor Plan
Millom Leisure Centre

0m 2m 4m 6m 8m 10m
VISUAL SCALE 1:100 @ A1

This drawing is to be read in conjunction with all related drawings. Dimensions must be checked and verified on site before commencing work or producing shop drawings. The originator must be notified immediately of any discrepancy. This drawing is copyright and remains the property of Architects Plus, and may not be reproduced in any way without written consent from Architects Plus.

Suite 3, Carlyle's Court, St Mary's Gate,
Carlisle, Cumbria, CA3 8RY

ap@architectsplus.co.uk 01228 515144

Registered Office
Suite 3, Carlyle's Court, St Mary's Gate,
Carlisle, Cumbria, CA3 8RY

Company Registration
Architects Plus (UK) Limited
Registered in England No. 4221140

WWW.ARCHITECTSPPLUS.CO.UK

Drawing				Status	
Proposed Ground Floor Plan				Planning	
Project	Client name	RIBA stage			
Millom Leisure Centre	Thomas Armstrong Construction	4 - Technical Design			
Date	Drawn by	Scale @ A1	Drawing number	Revision	
14/08/2024	IH	1 N100	24015 - 2101	P02	