


## Existing Floor Plans Burton Building, 64-65 King Street, Whitehaven

3m 4m 5m 2m 

VISUAL SCALE 1:50 @ A1

This drawing is to be read in conjunction with all related drawings. Dimensions must be checked and verified on site before commencing work or producing shop drawings. The originator must be notified immediately of any discrepancy. This drawing is copyright and remains the property of Architects Plus, and may not be reproduced in any way without written consent from Architects Plus. Victoria Galleries, Viaduct House, Victoria Viaduct, Carlisle, Cumbria, CA3 8AN 01228 515144 ap@architectsplus.co.uk Registered Office **Company Registration** WWW.ARCHITECTSPLUS.CO.UK Victoria Galleries, Victoria House, Architects Plus (UK) Limited Victoria Viaduct, Carlisle Cumbria, CA3 8AN Registered in England no. 4221140



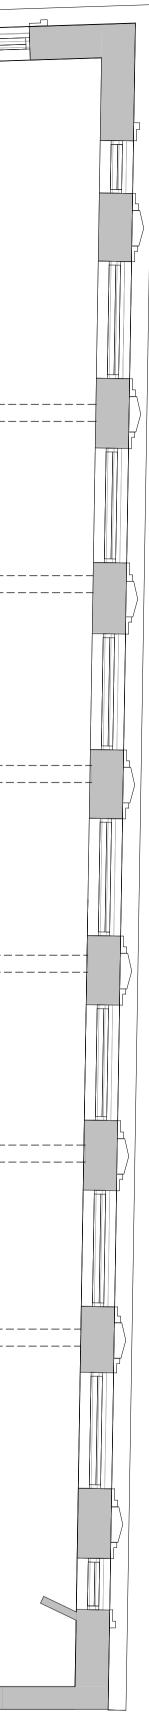

			Revision Description	Drawn	Approved Date	
Drawing Existing Floor Plans PL - Planning						
<sup>Project</sup> Burton Building, 64-65 King Street, Whitehaven		Client name Cranb	<sup>Client name</sup> Cranbourne Estates Ltd		<sup>RIBA stage</sup> 3 - Spatial Coordination	
Date 16/07/2024	Drawn by	Scale @ A1 1 : 50	Drawing number 24018-003		Revision	
					_	