


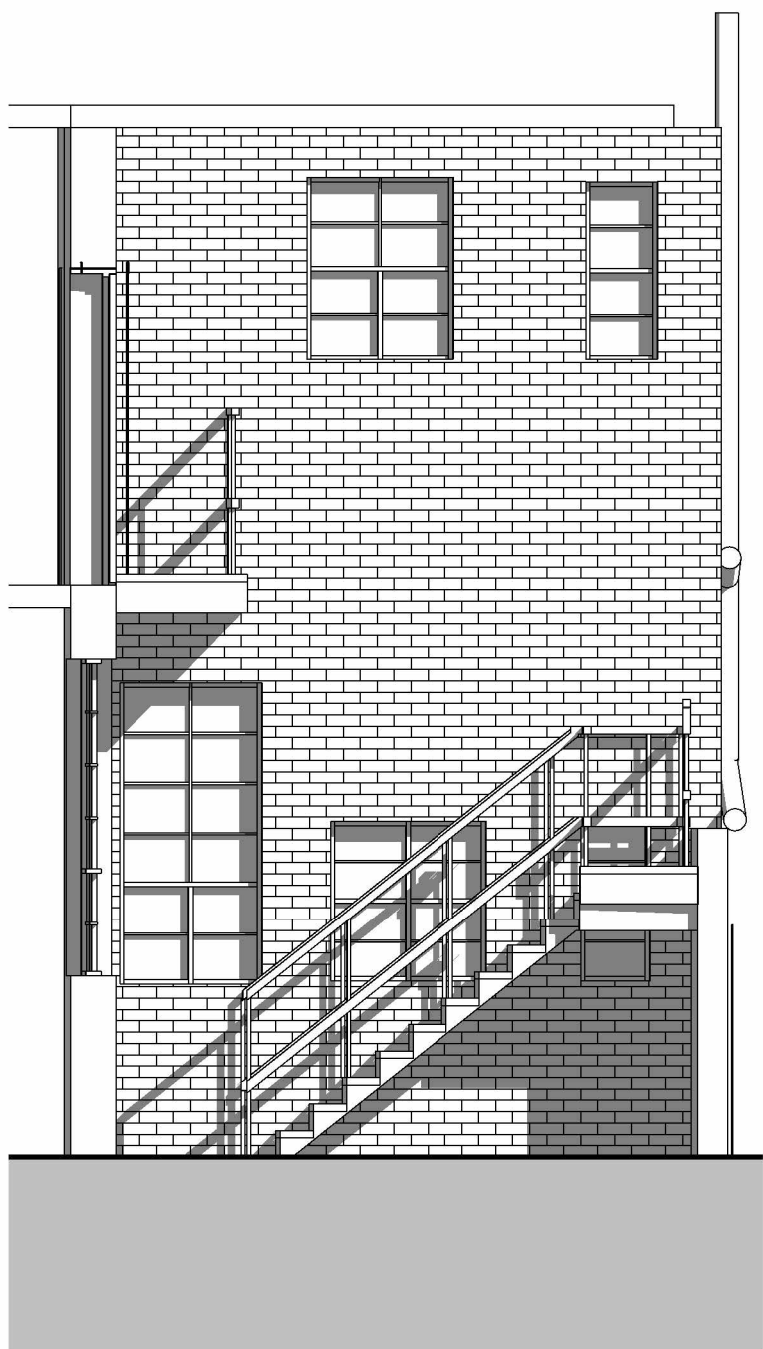


Proposed South East Elevation
1 : 50




Proposed North West Elevation
1 : 50



Proposed North East Elevation
1 : 50

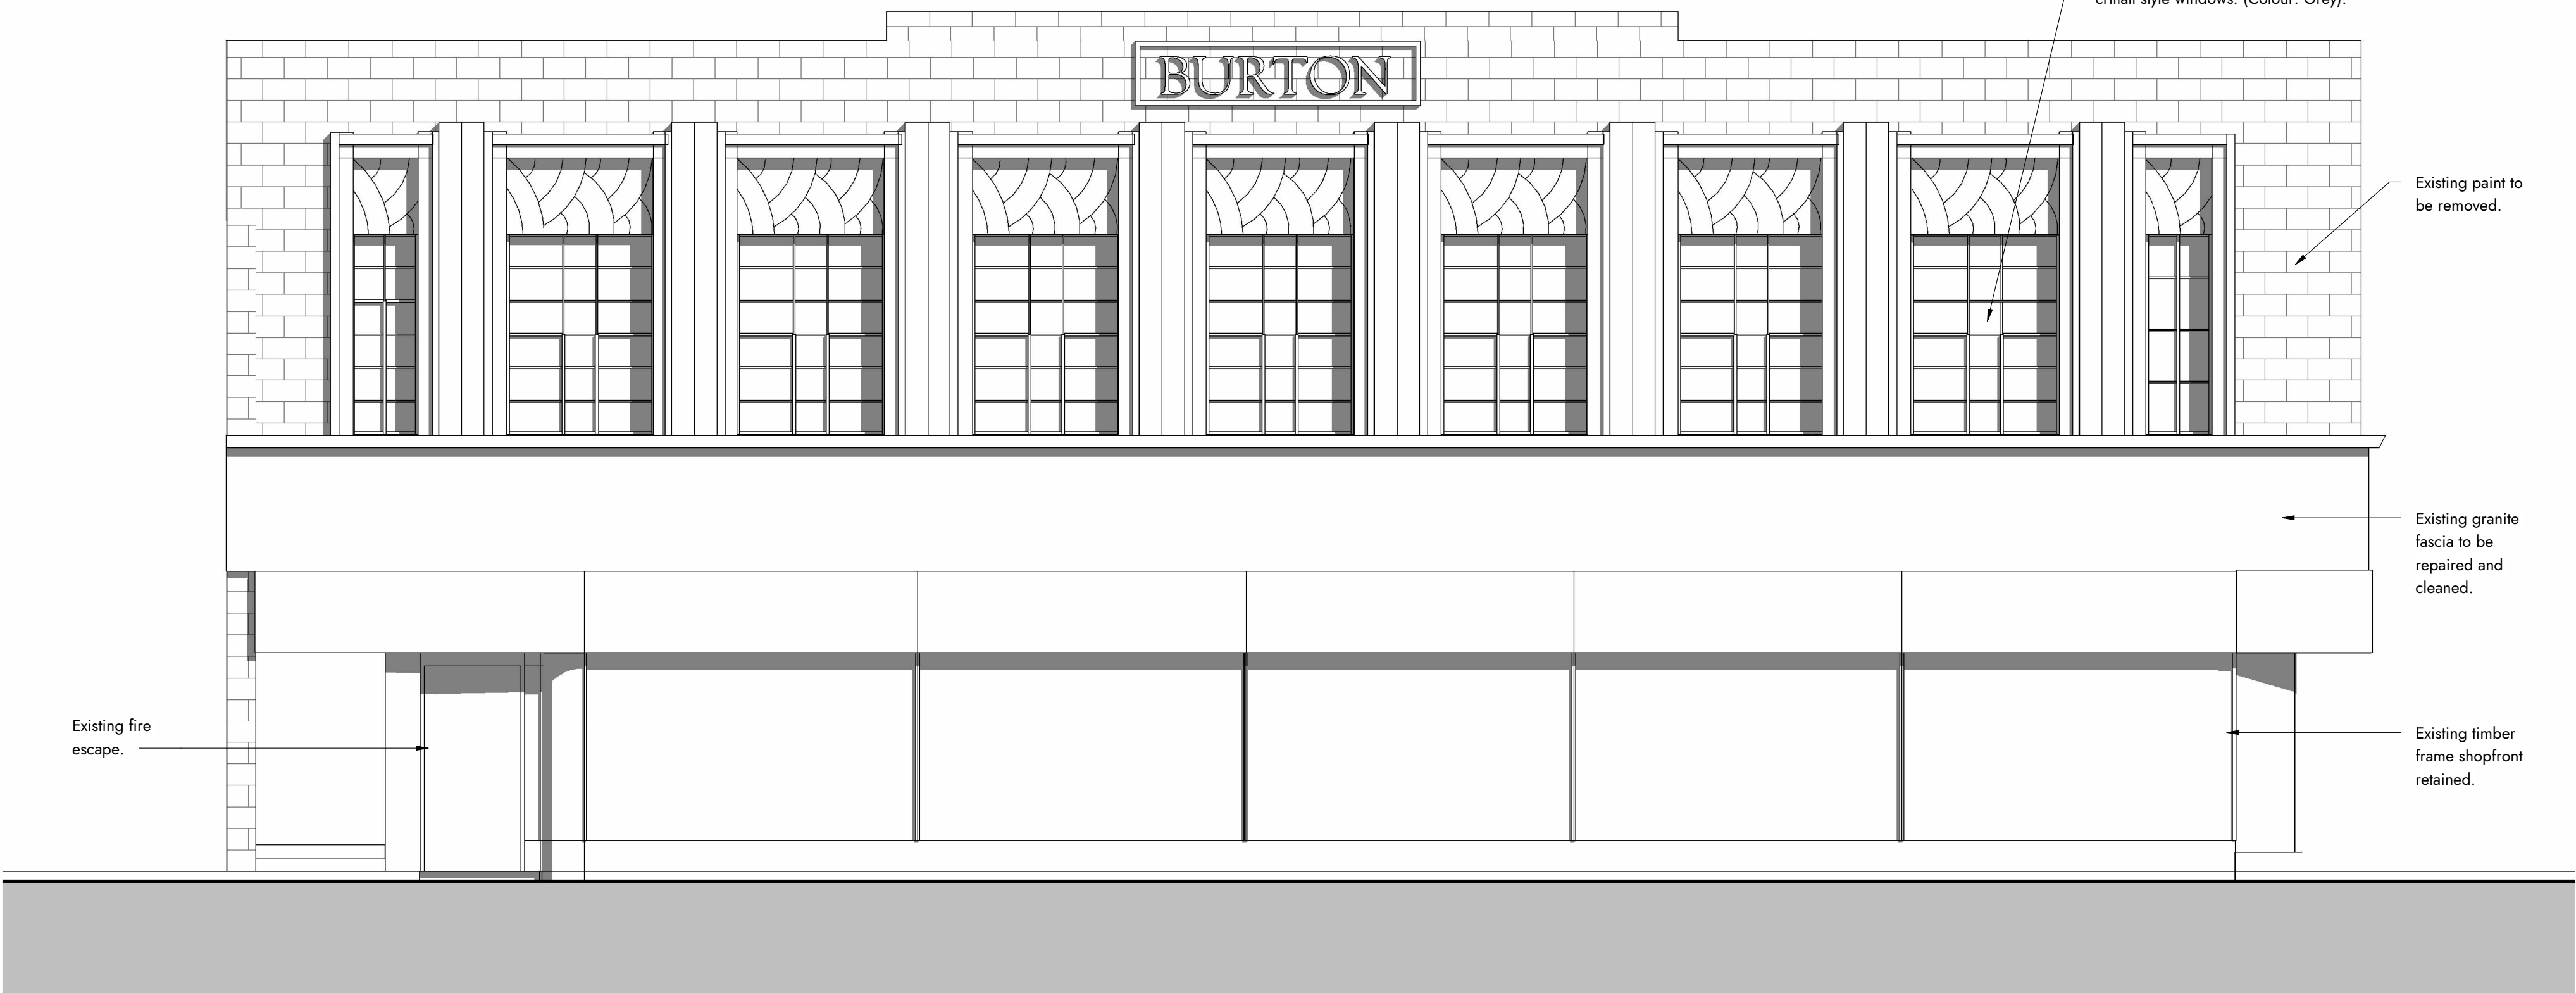

Proposed South West Elevation
1 : 50

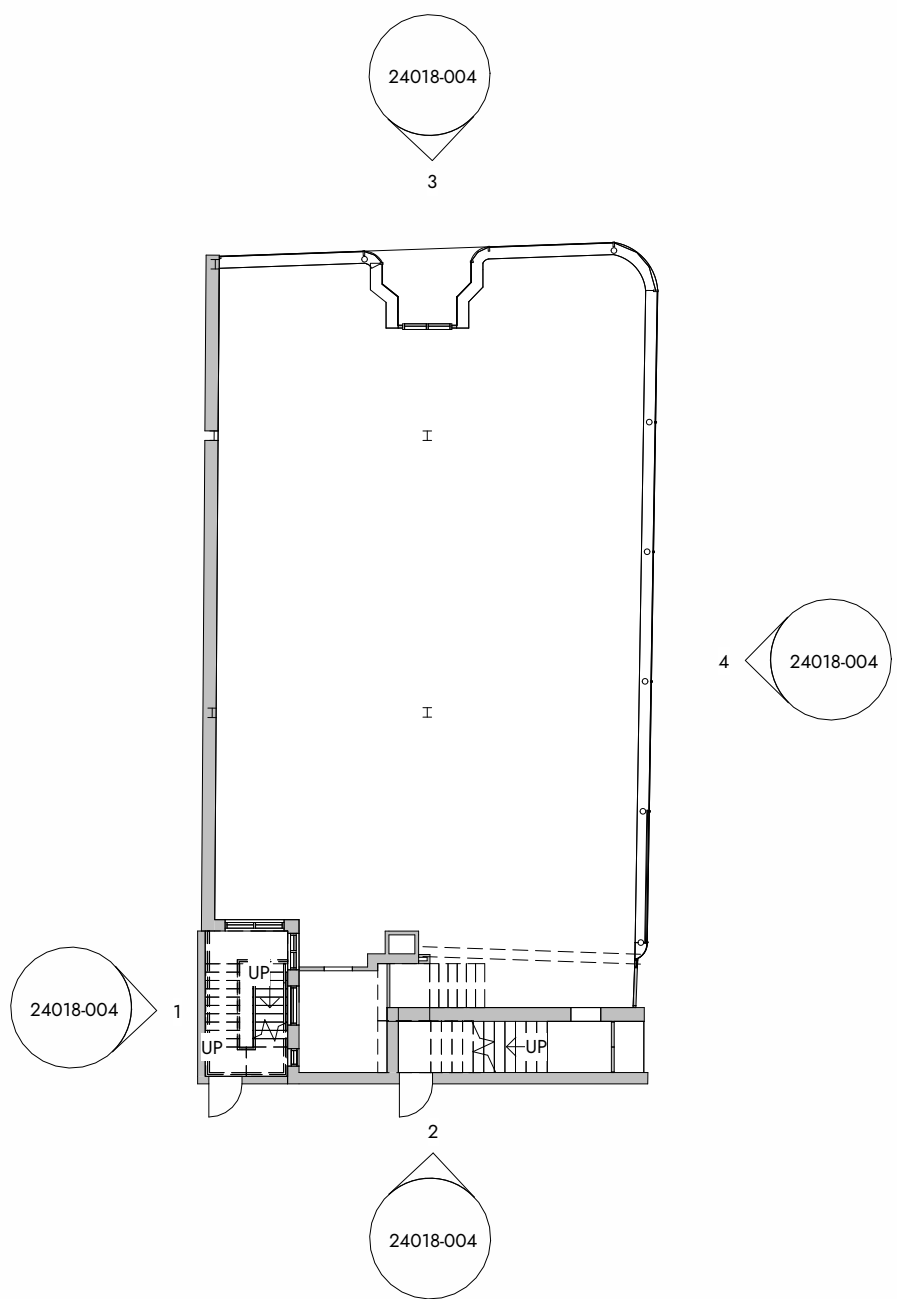

Locating Reference
1 : 200

Proposed Elevations

Burton Building, 64-65 King Street, Whitehaven

0m 1m 2m 3m 4m 5m
VISUAL SCALE 1:50 @ A1

This drawing is to be read in conjunction with all related drawings. Dimensions must be checked and verified on site before commencing work or producing shop drawings. The originator must be notified immediately of any discrepancy. This drawing is copyright and remains the property of Architects Plus, and may not be reproduced in any way without written consent from Architects Plus.

Victoria Galleries, Viaduct House, Victoria Viaduct, Carlisle, Cumbria, CA3 8AN ap@architectsplus.co.uk 01228 515144

WWW.ARCHITECTSPUS.CO.UK

Registered Office
Victoria Galleries, Victoria House,
Victoria Viaduct, Carlisle Cumbria, CA3 8AN

Company Registration
Architects Plus (UK) Limited
Registered in England no. 4221140

Drawing				Status	
Proposed Elevations				PL - Planning	
Project		Client name		RIBA stage	
Burton Building, 64-65 King Street, Whitehaven		Cranbourne Estates Ltd		3 - Spatial Coordination	
Date	Drawn by	Scale @ A1	Drawing number	Revision	
16/07/2024	TP	As indicated	24018-005A	A	