



PROPOSED FIRST FLOOR PLAN  
First floor area: 161m<sup>2</sup>

PROPOSED FIRST FLOOR PLAN (ANNEXE)  
Ground floor area: 83m<sup>2</sup>

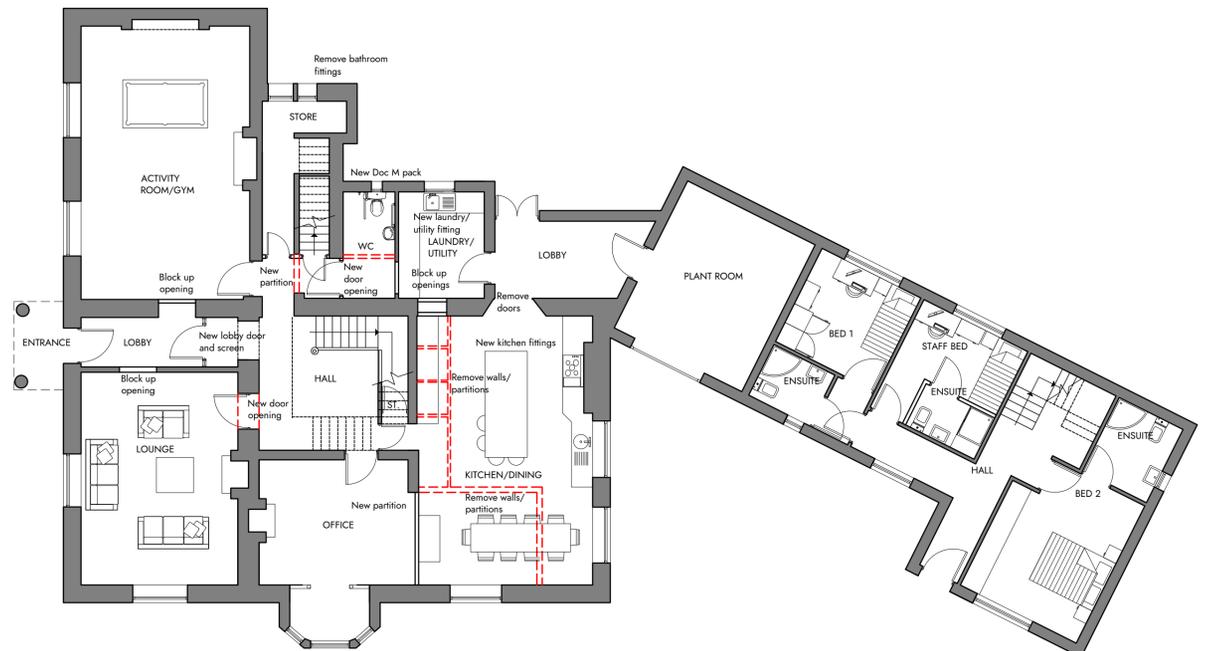

PROPOSED GROUND FLOOR PLAN (MAIN BUILDING)  
Ground Floor area: 199m<sup>2</sup>  
Total floor area: 366m<sup>2</sup>

PROPOSED GROUND FLOOR PLAN (ANNEXE)  
Ground Floor area: 83m<sup>2</sup>  
Total floor area: 166m<sup>2</sup>

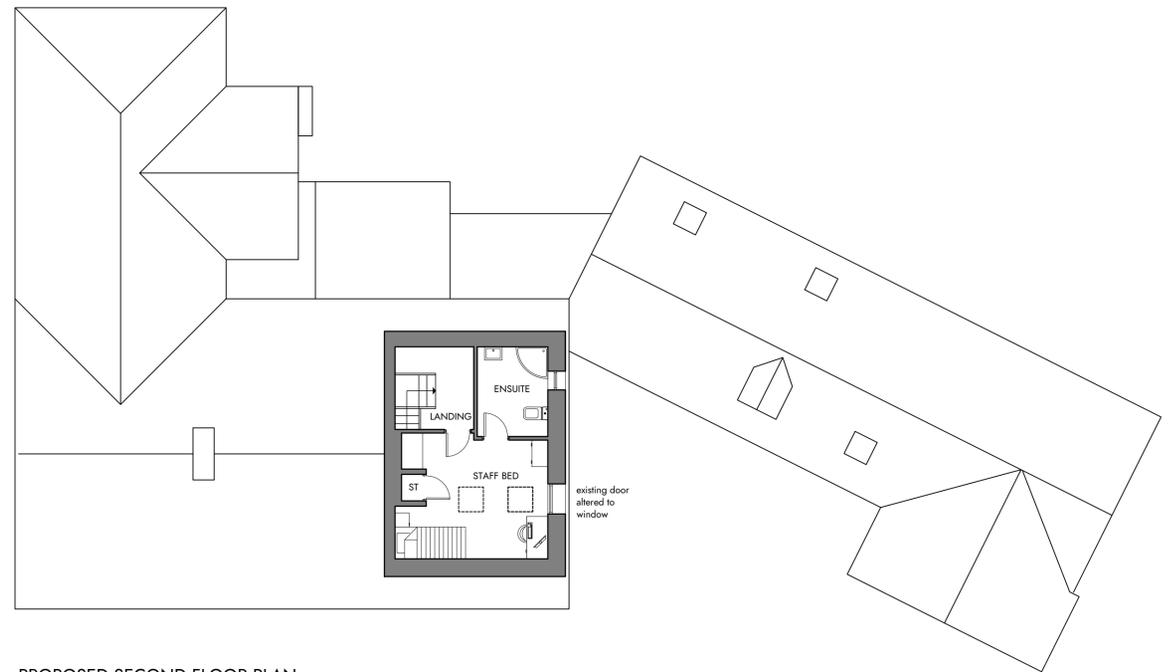

PROPOSED SECOND FLOOR PLAN  
Second floor area: 26m<sup>2</sup>

E	Plans updated	BG	02/26
D	Plans updated	BG	02/25
C	Plans updated	BG	02/25
B	Client amendment	BG	01/25
A	Client amendment	BG	10/24
Rev.	Description	Drawn	Date

# PROPOSED PLANS

## Replacement Overend Care Home

0 2m 4m 6m 8m 10m



Scale 1:100 @ A1

This drawing is to be read in conjunction with all related drawings. Dimensions must be checked and verified on site before commencing work or producing shop drawings. The originator must be notified immediately of any discrepancy. This drawing is copyright and remains the property of Architects Plus, and may not be reproduced in any way without written consent from Architects Plus.

Suite 3, Carlyle's Court, St Mary's Gate, Carlisle, Cumbria, CA3 8RY

ap@architectsplus.co.uk | 01228 515144

WWW.ARCHITECTSPUS.CO.UK

Registered Office  
Suite 3, Carlyle's Court, St Mary's Gate,  
Carlisle, Cumbria, CA3 8RY

Company  
Architects Plus (UK) Limited  
Registered in England  
no. 4221140

Drawing <b>PROPOSED PLANS</b> Croft Hill, Quality Corner, Moresby, Whitehaven		Status For comment
Project Replacement Overend Care Home	Client Cumberland Council	RIBA stage 2 - Concept Design
Date 09/24	Drawn by BG	Scale @ A1 1:100
Computer No. P01	Drawing Number 24019-11	Revision E