



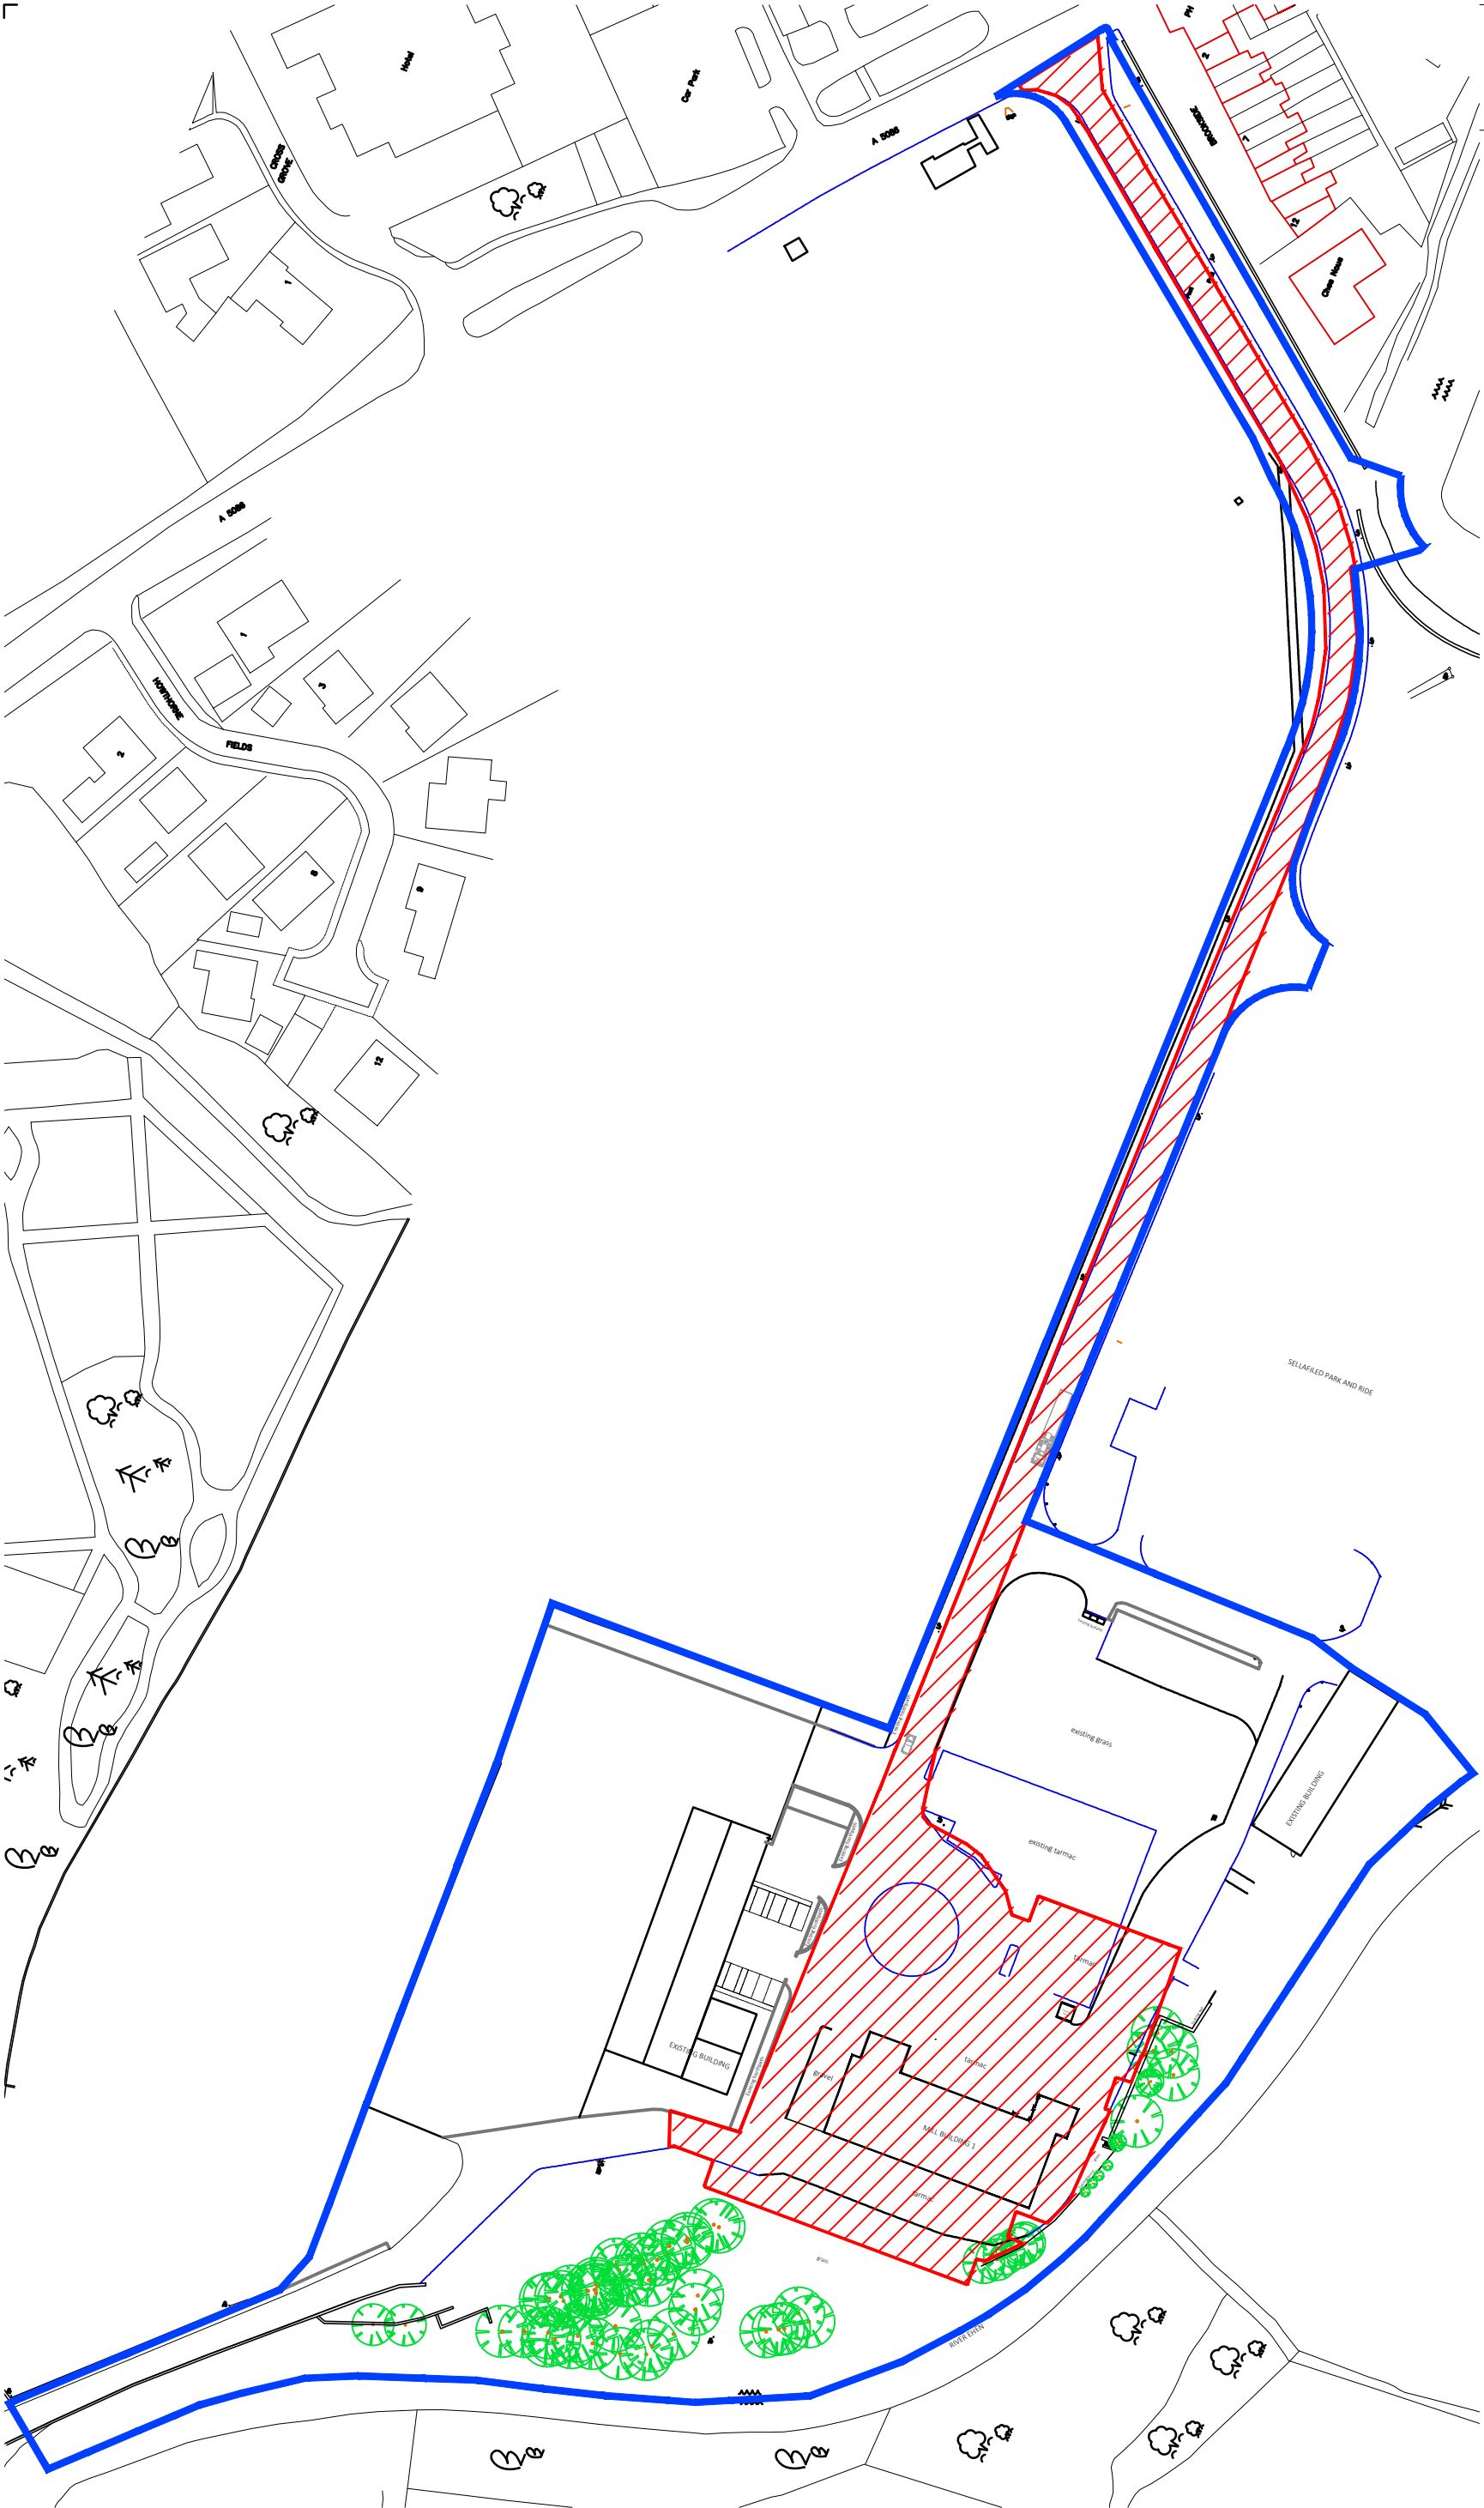

© COPYRIGHT MANNING ELLIOTT PARTNERSHIP 2023.
THIS DRAWING IS THE PROPERTY OF MANNING ELLIOTT PARTNERSHIP.
IT MUST NOT BE COPIED OR REPRODUCED OR DIVULGED
TO ANYONE WITHOUT PERMISSION.
DO NOT SCALE OFF THIS DRAWING. ANY DISCREPANCIES TO BE
REPORTED TO MANNING ELLIOTT PARTNERSHIP.

REVISIONS:		
Revision	DESCRIPTION	
--		00.00.00

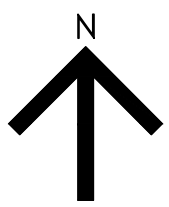

-  Site Ownership
-  Area of Work

MANNINGELLIOTT
PARTNERSHIP

Chartered Architects &
Designers

Langlands
Pallet Hill, Penrith
Cumbria CA11 0BY
t: 01768 868 800
e: post@manning-elliott.co.uk
w: manning-elliott.co.uk

project title:
**The Flaxworks, Mill Building 1
Cleator Mills
Cleator
GenR8 North**

drawing title:
Existing Site Plan

issue stage:
PLANNING

date: March 2025EY drawn: scale @ A3: 1:1250

drawing number:	revision:
2413-PL-200	-