


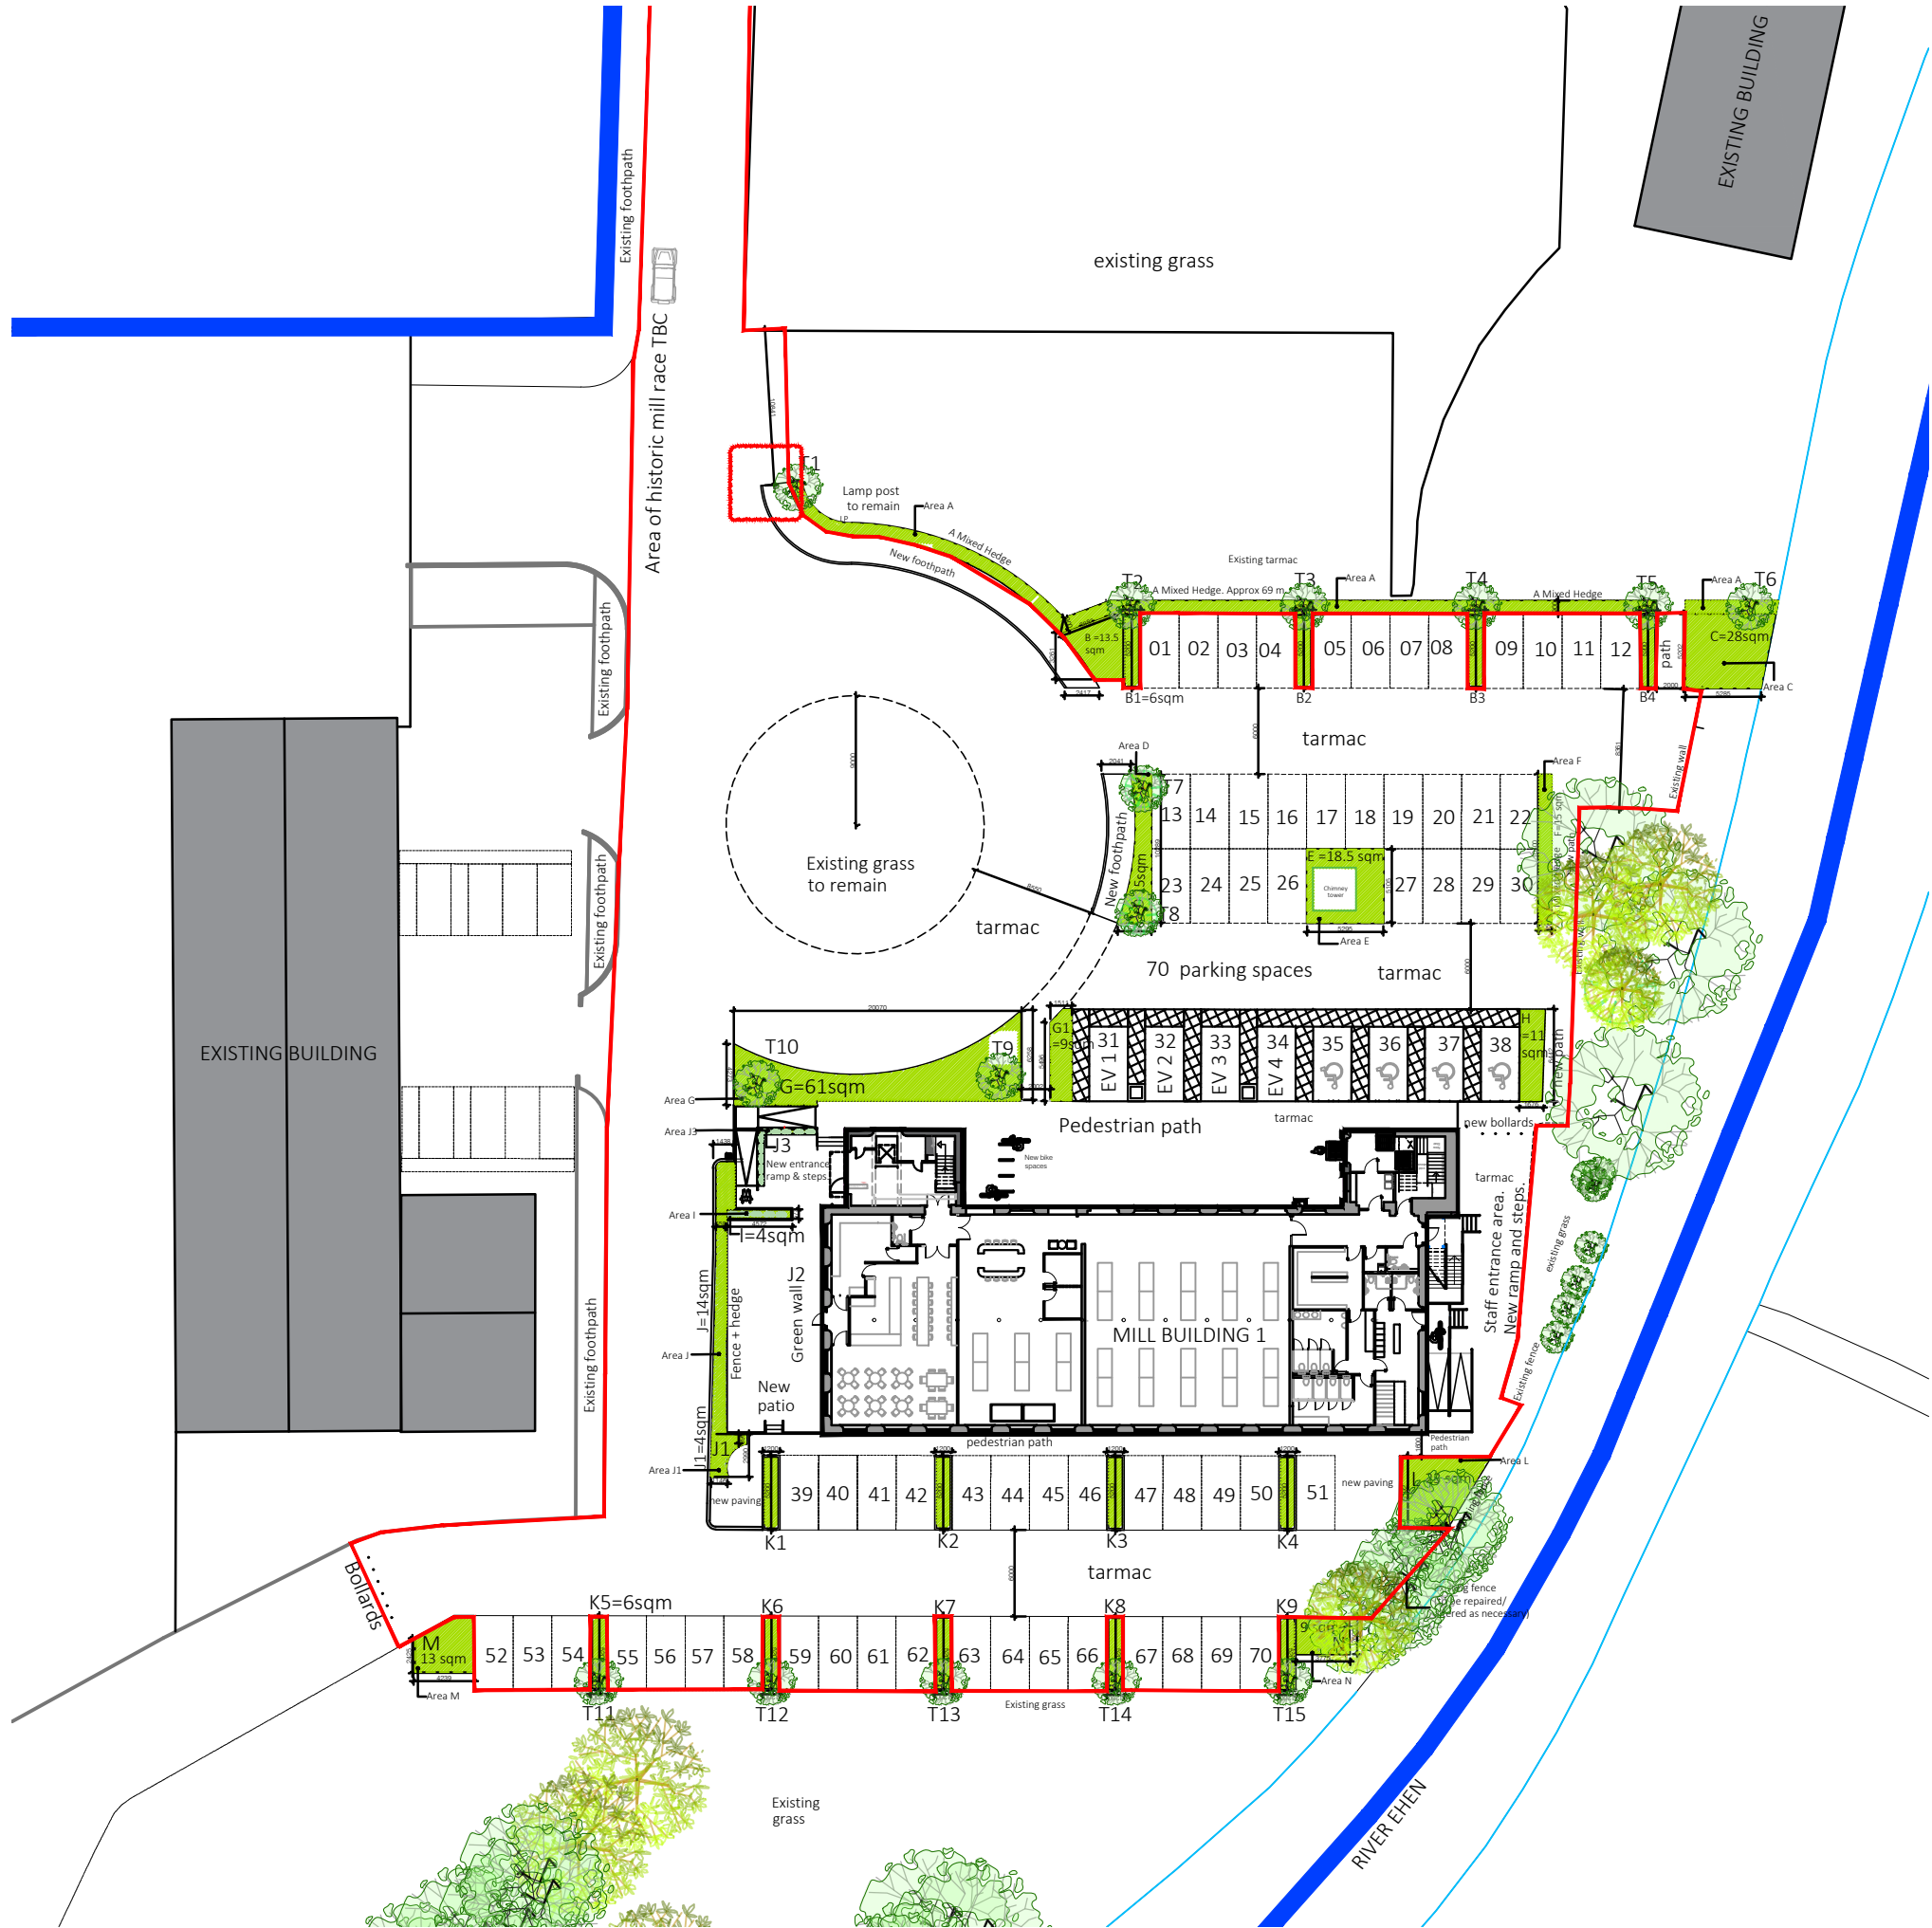

© COPYRIGHT MANNING ELLIOTT PARTNERSHIP 2024.		
THIS DRAWING IS THE PROPERTY OF MANNING ELLIOTT PARTNERSHIP. IT MUST NOT BE COPIED OR REPRODUCED OR DIVULGED TO ANYONE WITHOUT PERMISSION.		
DO NOT SCALE OFF THIS DRAWING. ANY DISCREPANCIES TO BE REPORTED TO MANNING ELLIOTT PARTNERSHIP.		
REVISIONS:		
Revision	--	00.00.00
DESCRIPTION		

-  New Landscaping areas
-  Site Ownership
-  Area of Work

MANNINGELLIOTT
PARTNERSHIP

Chartered Architects & Designers

Langlands
Pallet Hill, Penrith
Cumbria CA11 0BY

t: 01768 868 800
e: post@manning-elliott.co.uk
w: manning-elliott.co.uk

project title:
The Flaxworks, Mill Building 1
Cleator Mills
Cleator
REACT Engineering / GenR8 North

drawing title:
Proposed Site Plan

issue stage:		
PLANNING		
date:	drawn:	scale @ A3:
March 2025EY		1:500
drawing number:	revision:	
2413-PL201	-	