



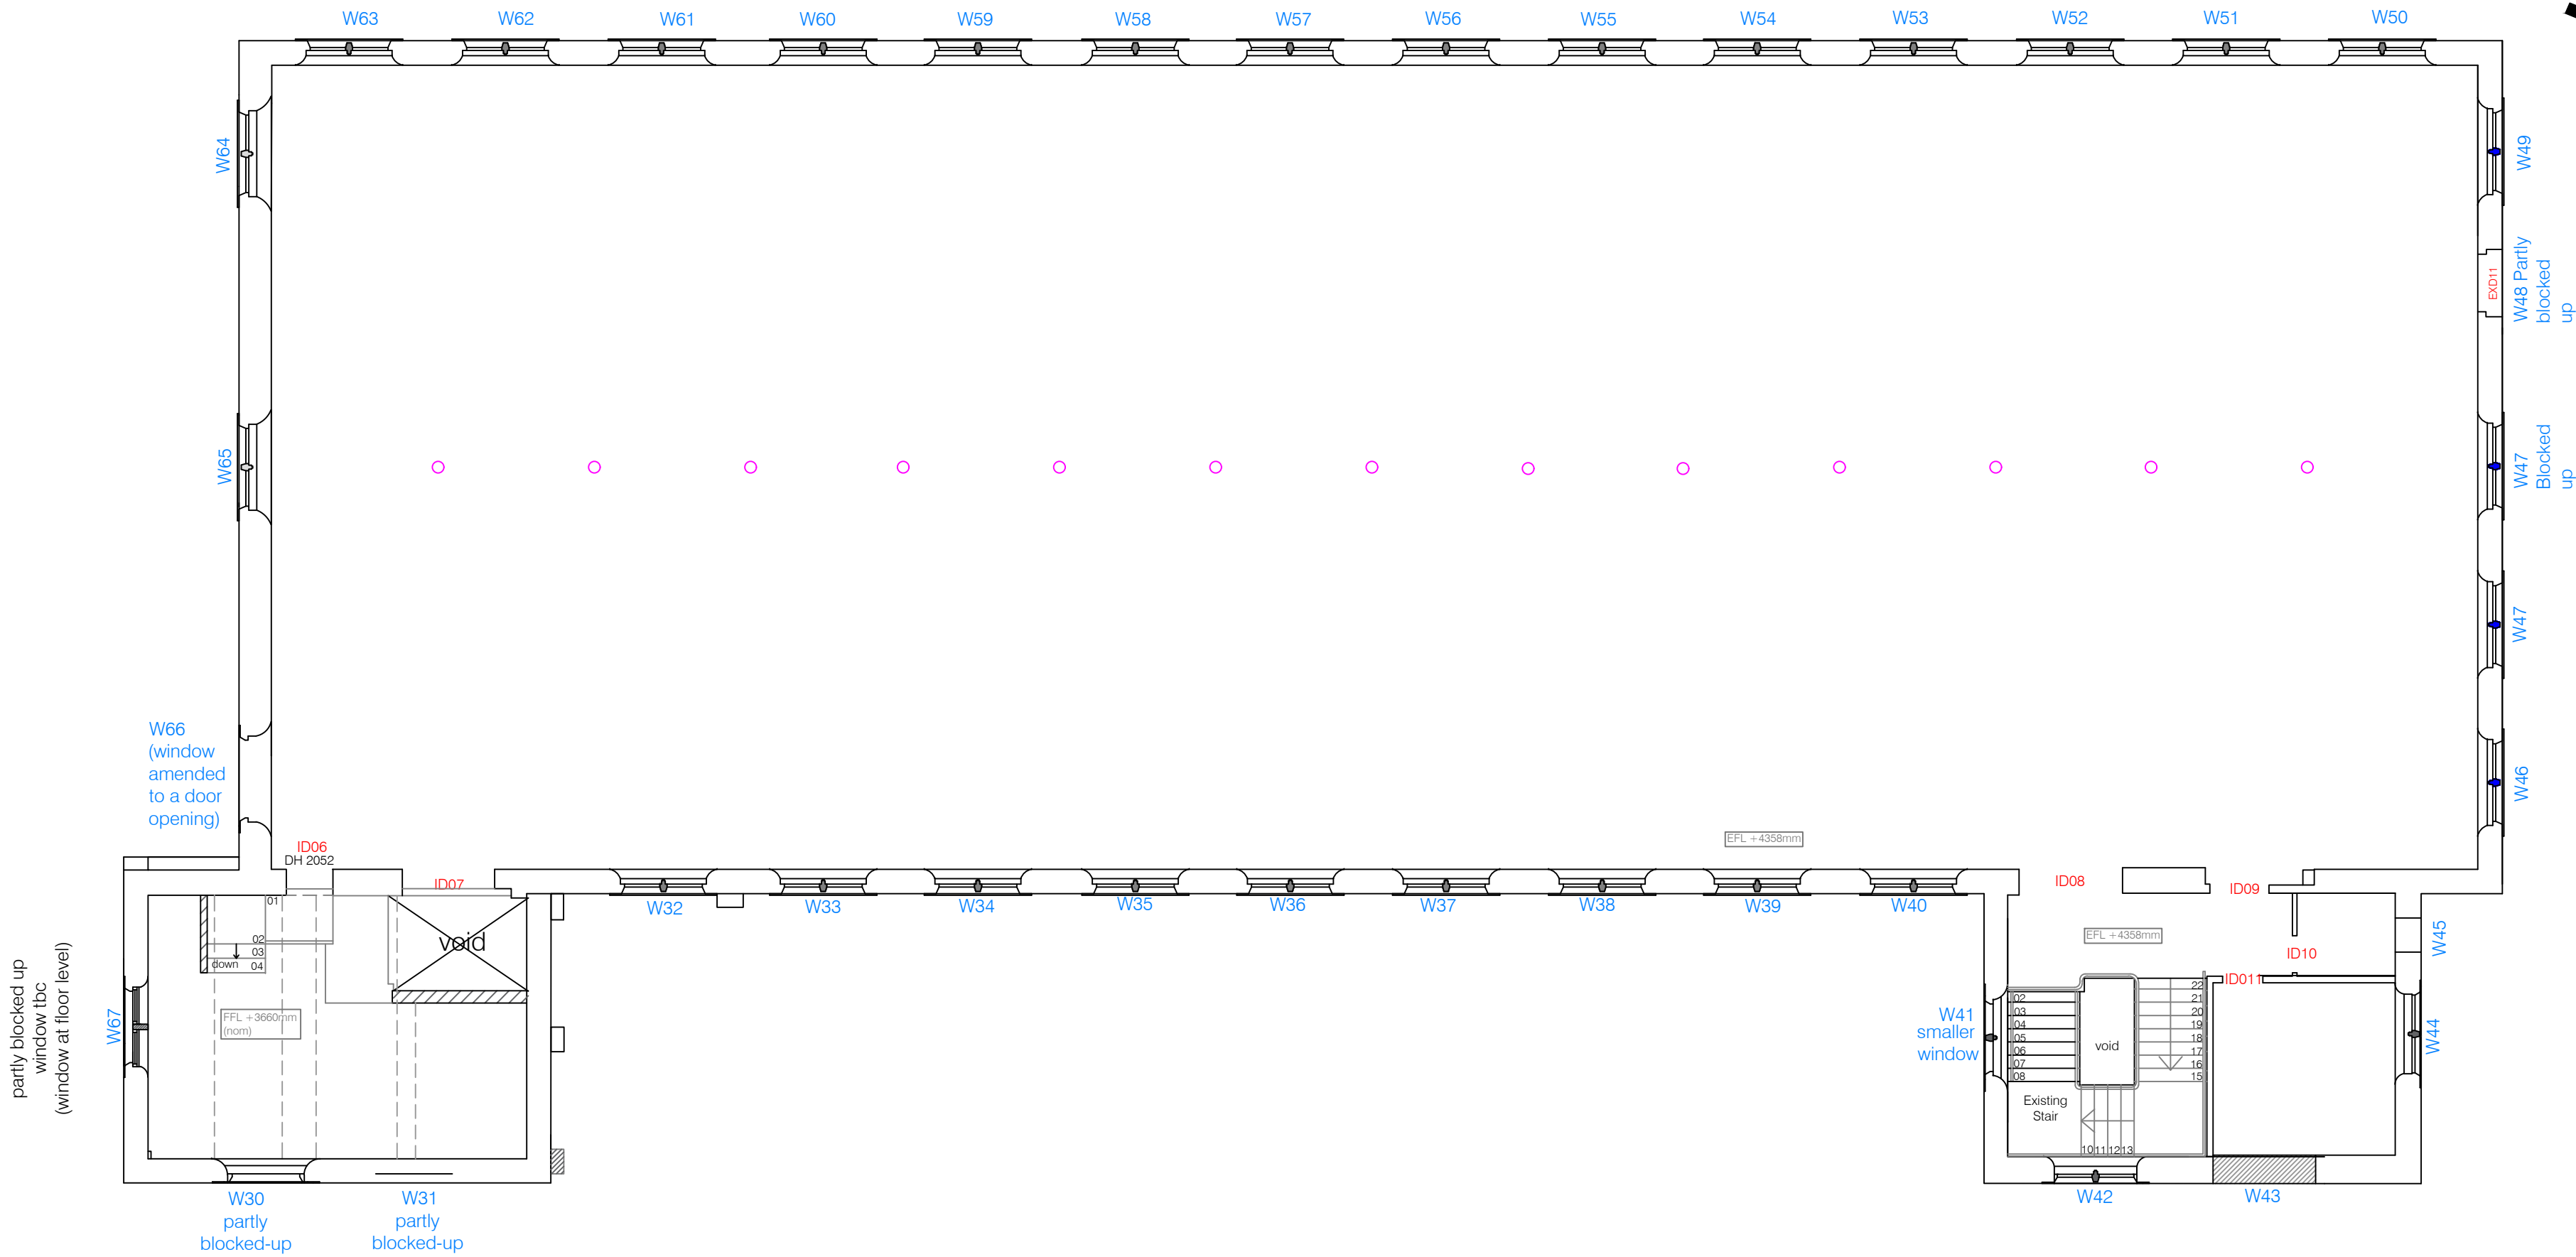

FIRST FLOOR PLAN AS EXISTING
1:100 at A1

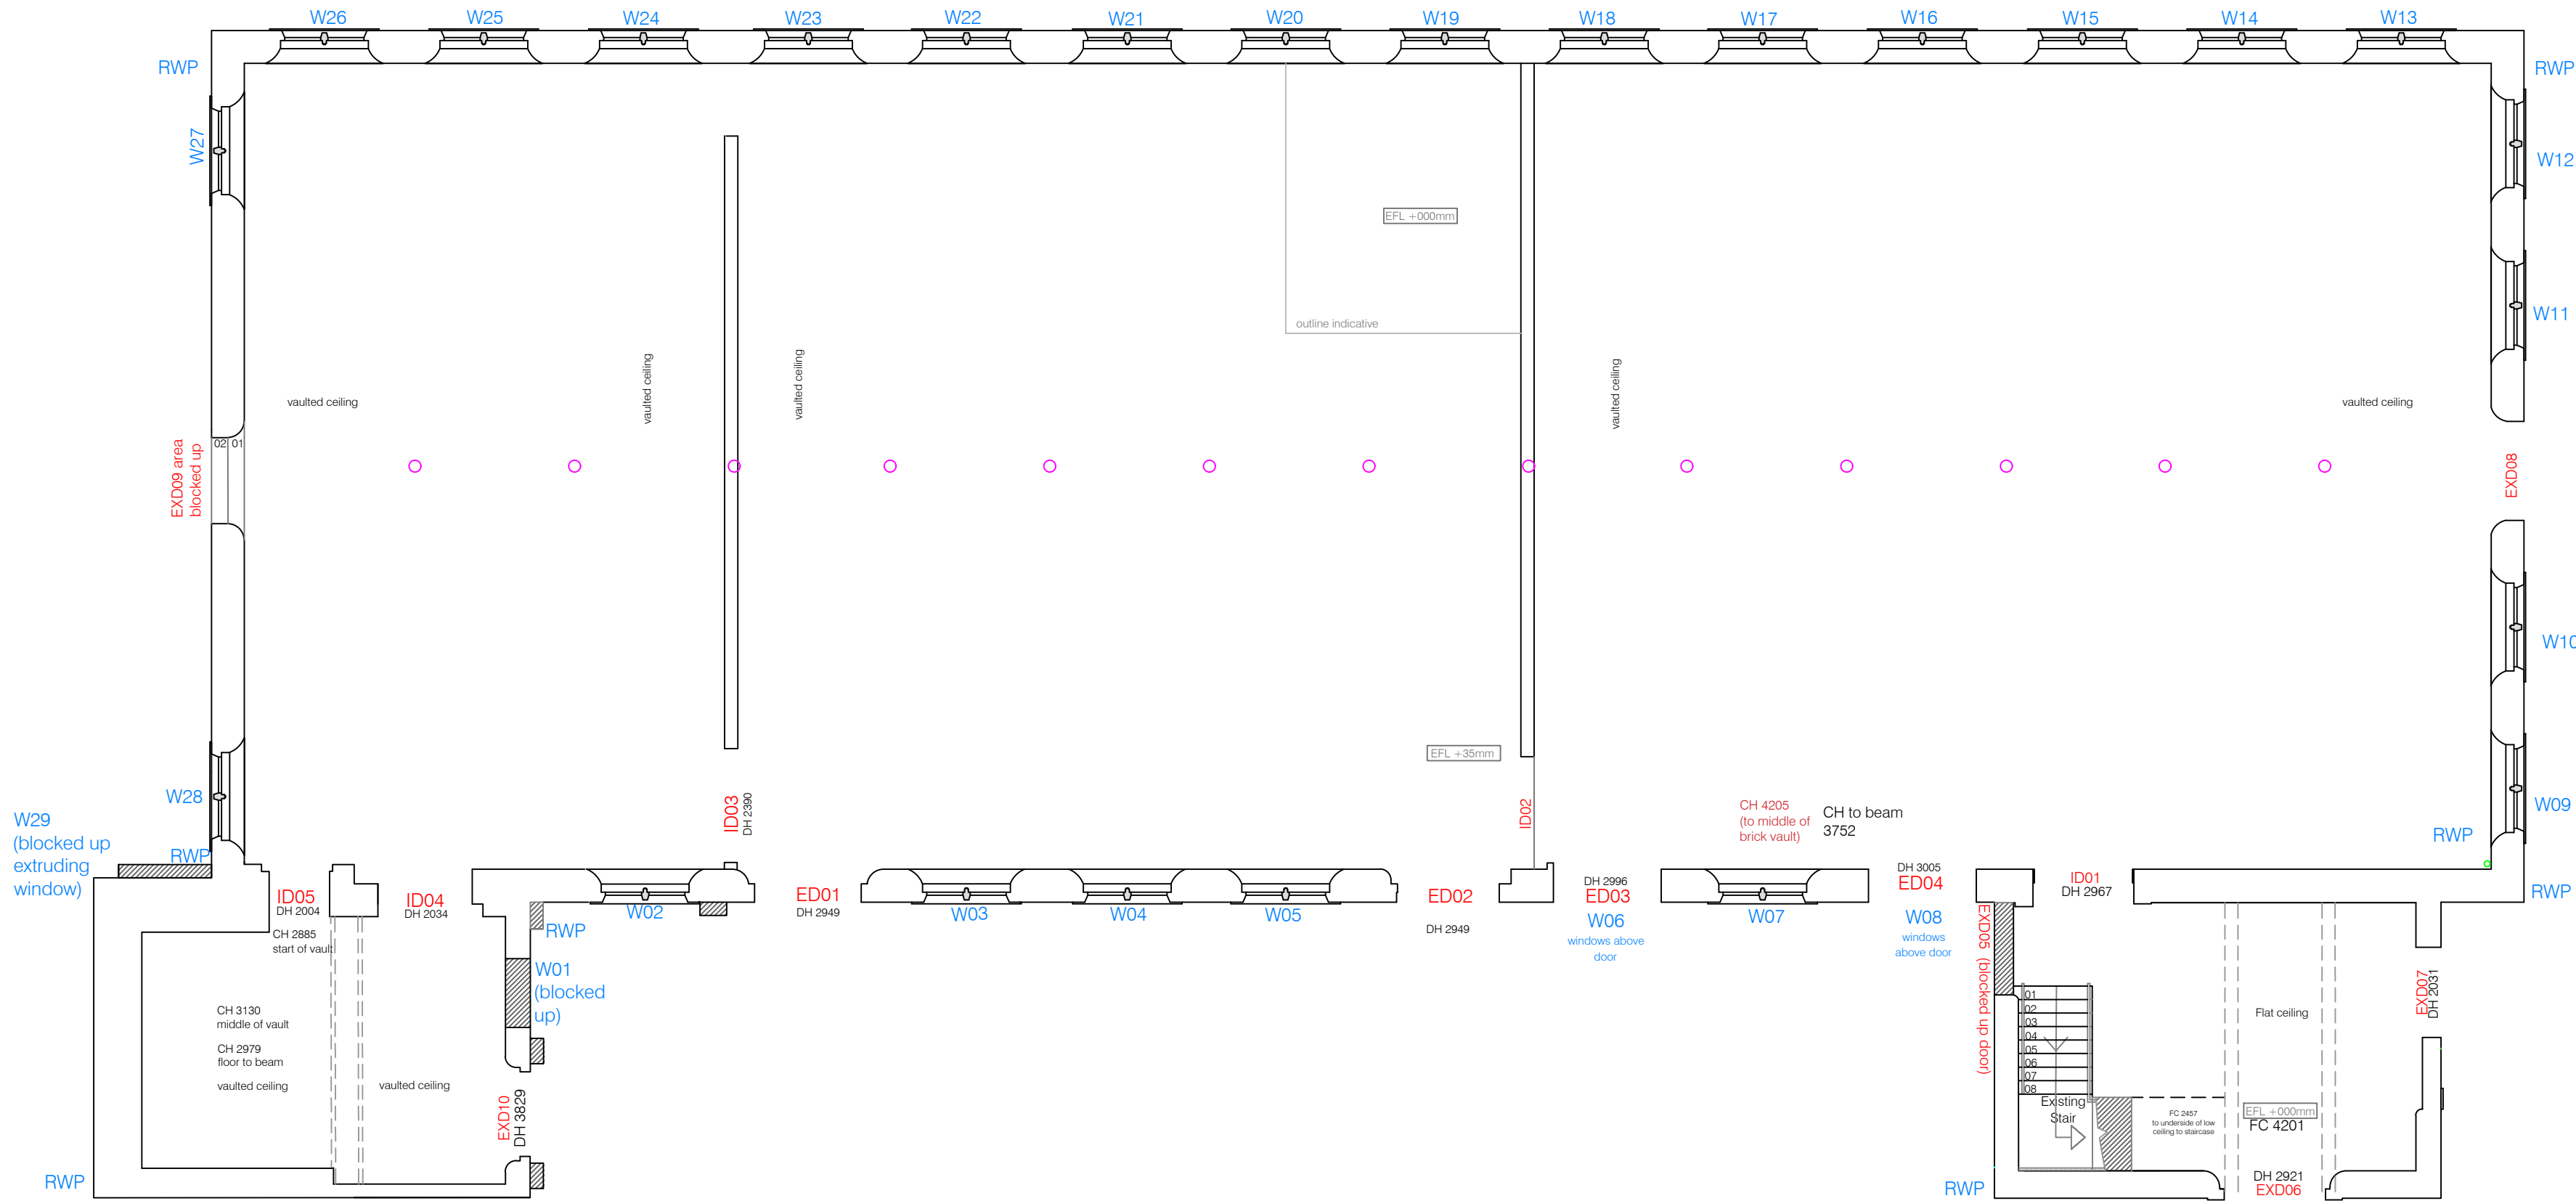

GROUND FLOOR PLAN AS EXISTING
1:100 at A1

Dimensions indicated are approximate,
require to be checked on site by Fabricator/Engineer.

© COPYRIGHT MANNING ELLIOTT PARTNERSHIP 2024.

THIS DRAWING IS THE PROPERTY OF MANNING ELLIOTT PARTNERSHIP. IT MUST NOT BE COPIED OR REPRODUCED OR DIVULGED TO ANYONE WITHOUT PERMISSION.

DO NOT SCALE OFF THIS DRAWING. ANY DISCREPANCIES TO BE REPORTED TO MANNING ELLIOTT PARTNERSHIP.

REVISIONS:

Scale:

0m 1m 2m 3m 4m 5m 6m 7m

W01: Existing window opening numbers W01 - W67 marked in blue.

ED01: ED01 - ED11 Existing external door openings marked in red.

ID01: ID01- ID11 Existing Internal door openings marked in red.

MANNINGELLIOTT
PARTNERSHIP

Chartered Architects & Designers

Langlands
Pallet Hill, Penrith
Cumbria CA11 0BY

t: 01768 866 800
e: penrith@manning-elliott.co.uk
w: manning-elliott.co.uk

project title:
The Flaxworks - Mill Building 1
Cleator Mills
Cleator
REACT Engineering/GenR8 North

drawing title:
Existing Ground & First Floor Plan

issue stage:
PLANNING

date: March 2025EY drawn: scale @ A1: 1:100

drawing number: 2413-PL-301 revision: