




┌

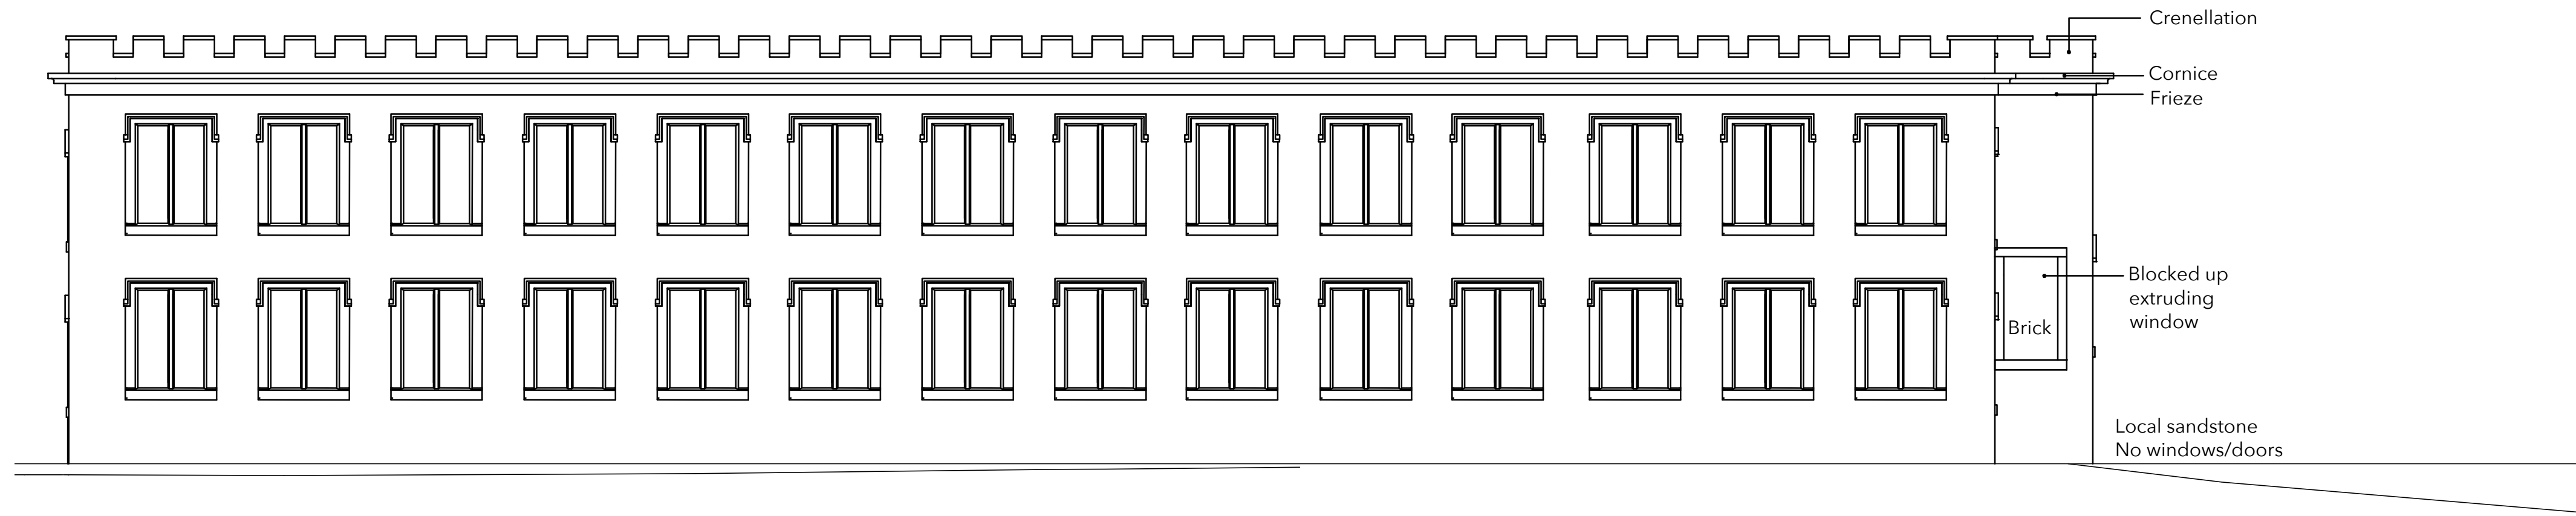


SOUTH ELEVATION

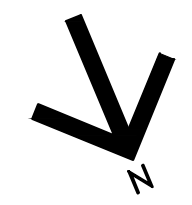


© COPYRIGHT MANNING ELLIOTT PARTNERSHIP 2023
THIS DRAWING IS THE PROPERTY OF MANNING ELLIOTT PARTNERSHIP. IT MUST NOT BE COPIED OR REPRODUCED OR DIVULGED TO ANYONE WITHOUT PERMISSION.
DO NOT SCALE OFF THIS DRAWING. ANY DISCREPANCIES TO BE REPORTED TO MANNING ELLIOTT PARTNERSHIP.
REVISIONS:
Revision -- 00.00.00

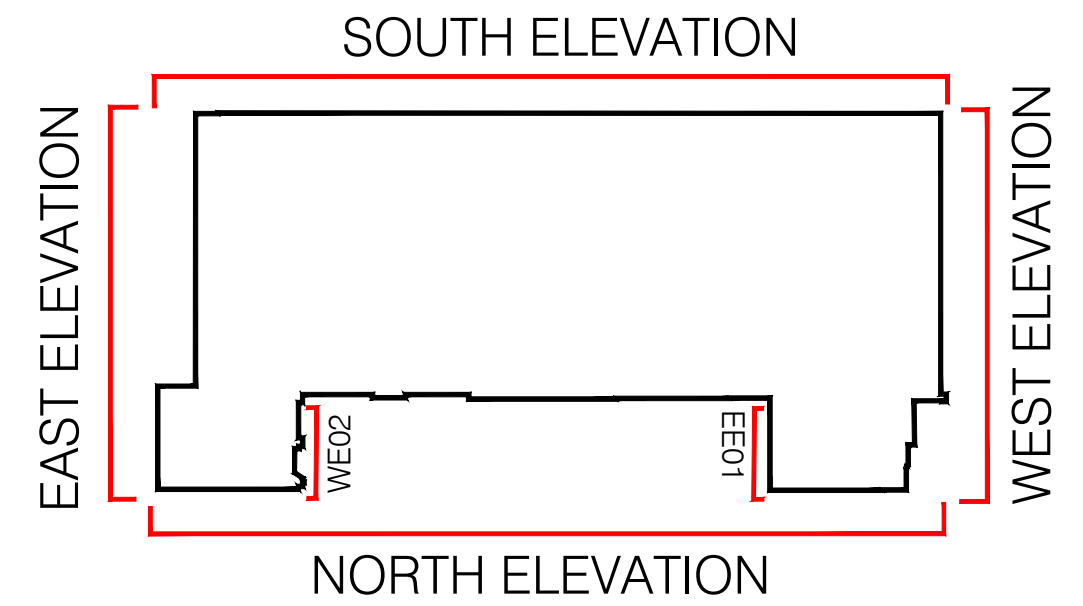


KEY n.t s

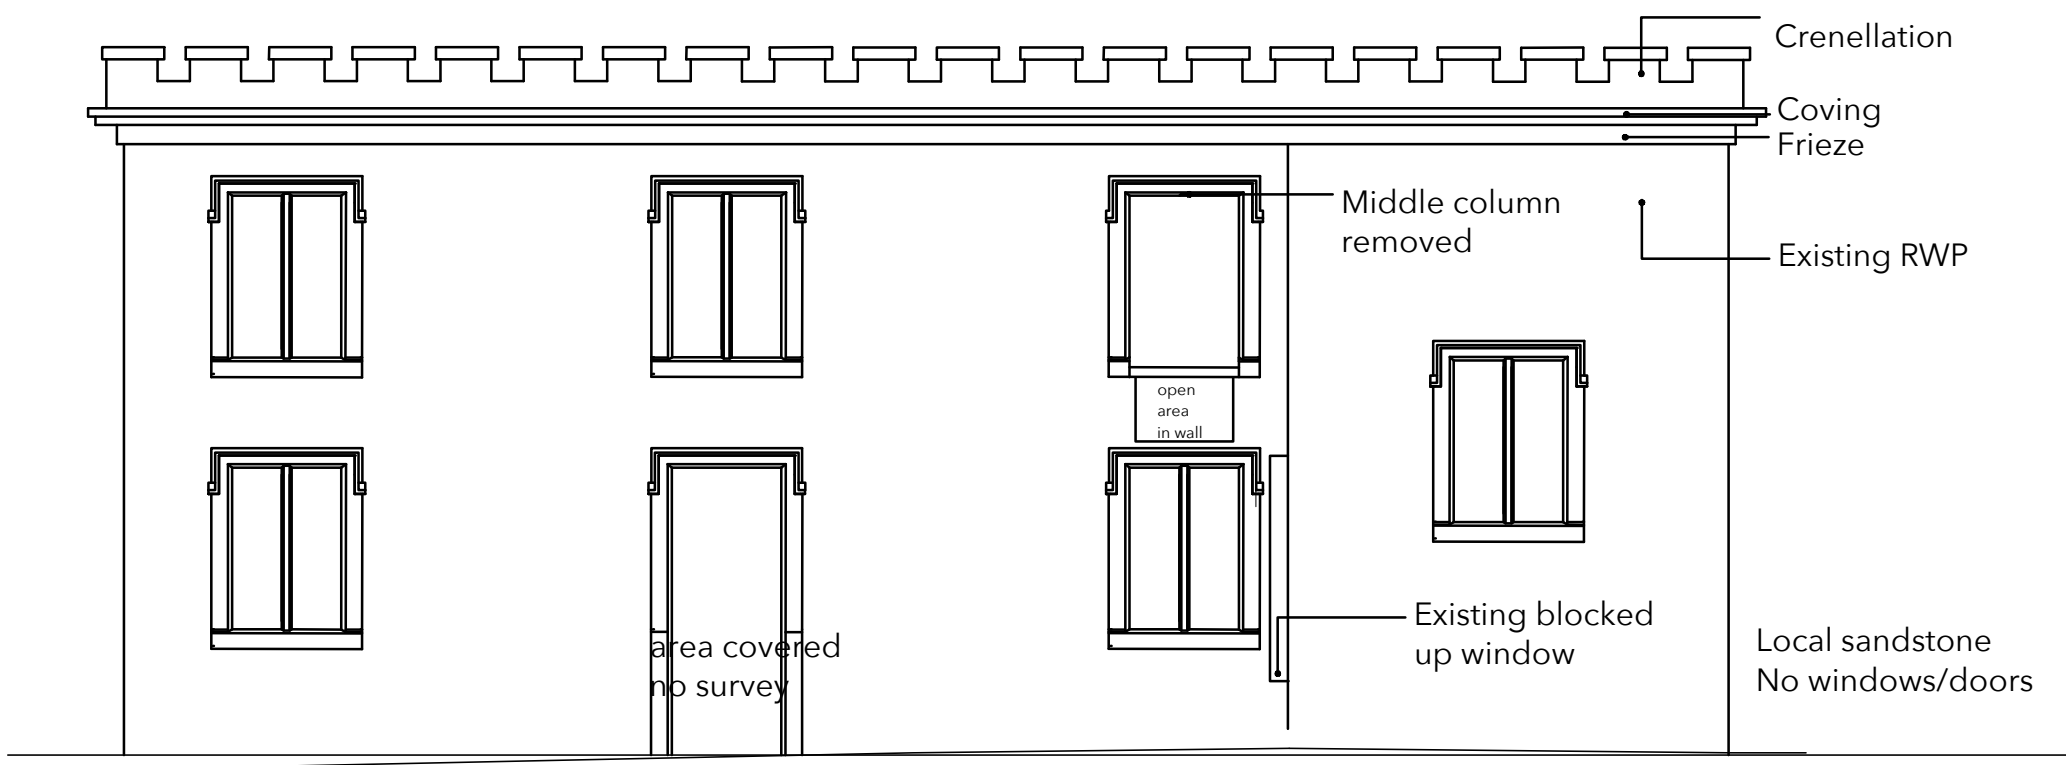


EAST ELEVATION 01

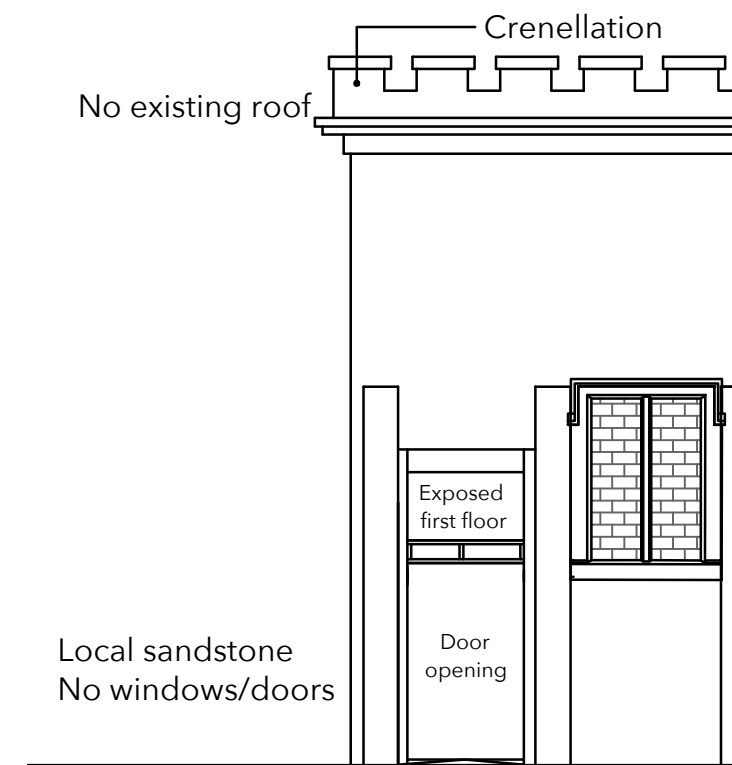


EAST ELEVATION 01

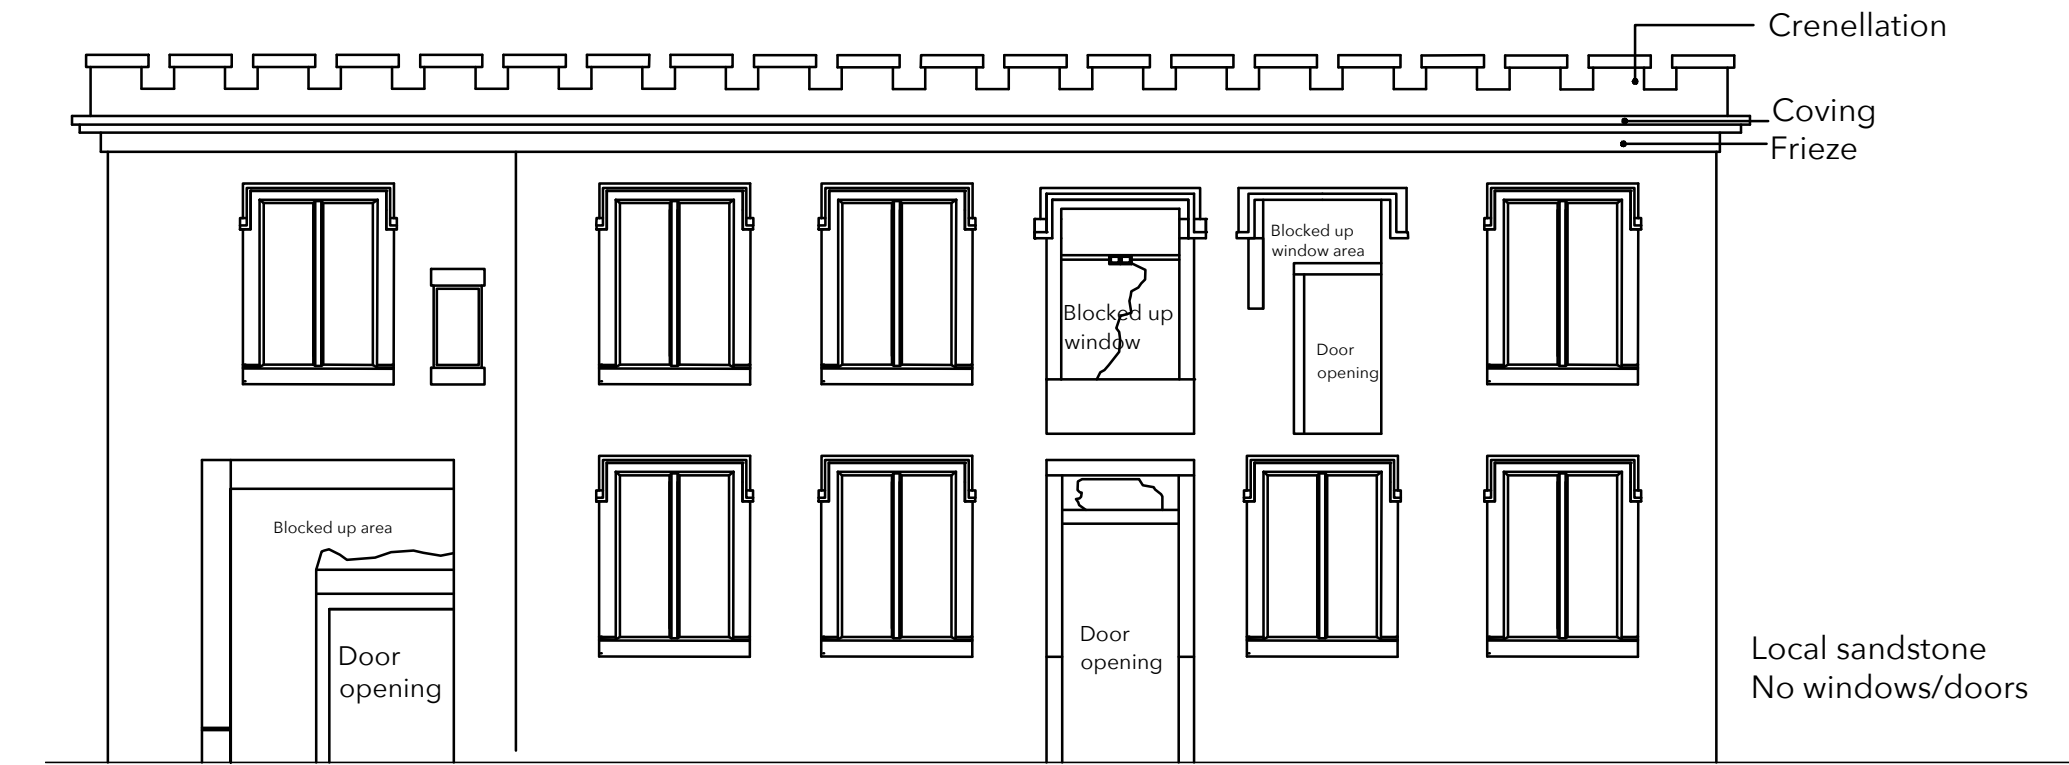


WEST ELEVATION 01

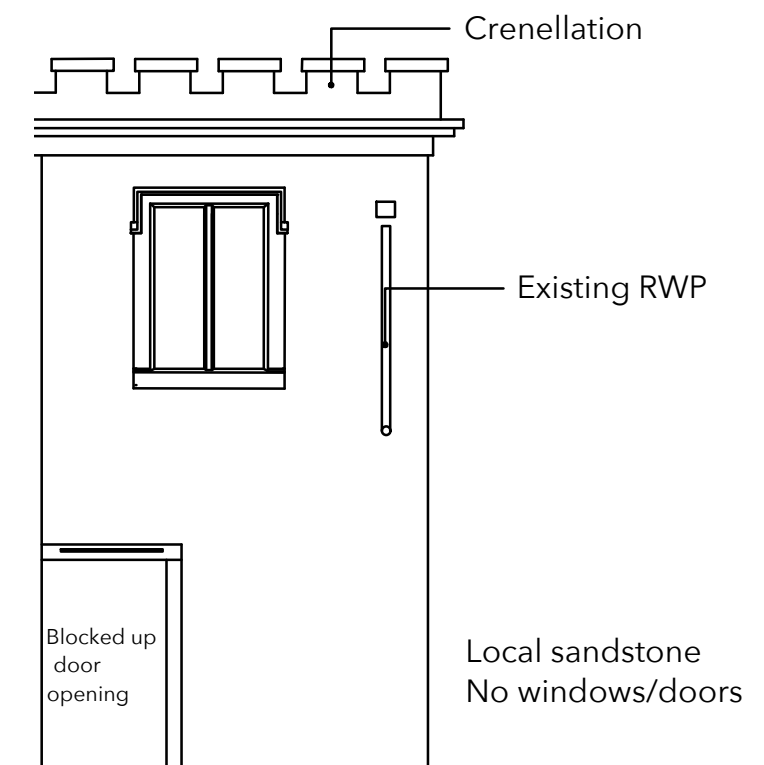

WEST ELEVATION 02

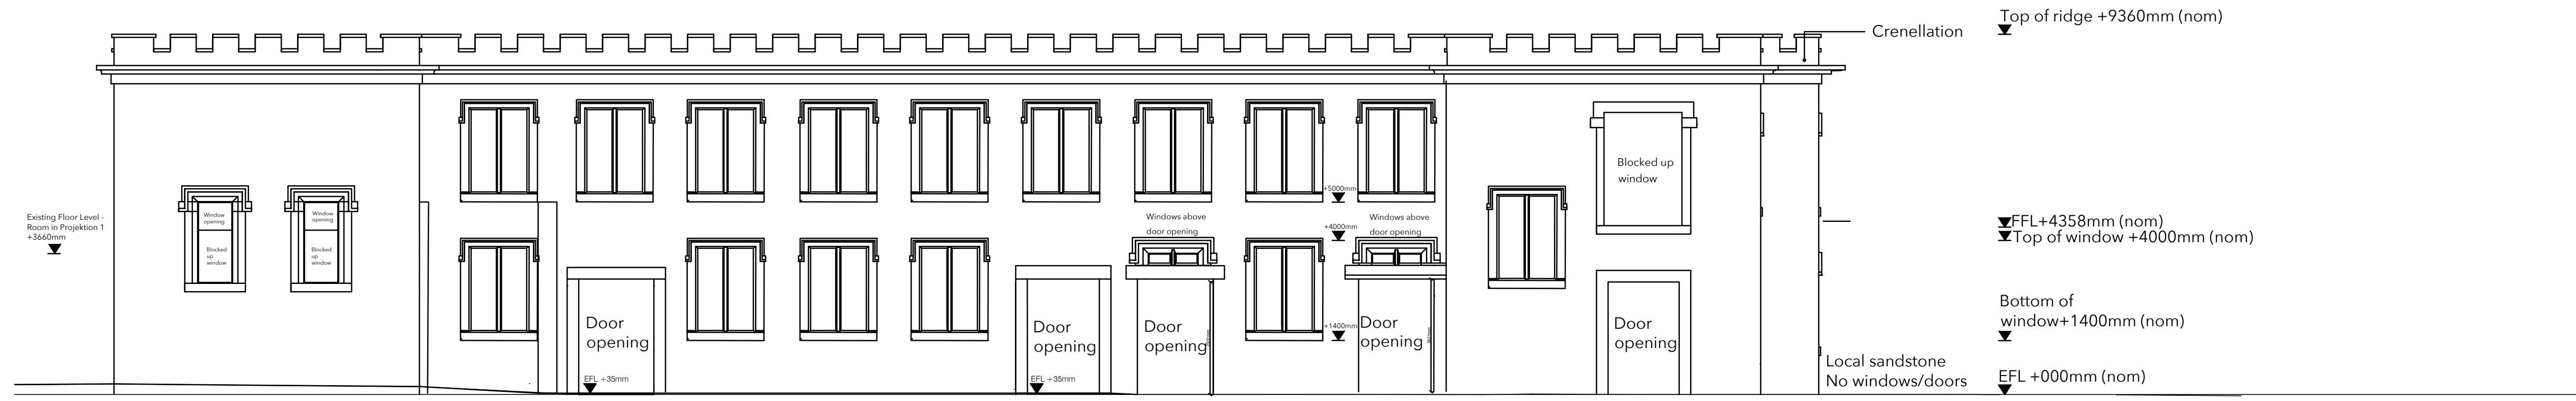

NORTH ELEVATION

 

L

MANNINGELLIOTT
PARTNERSHIP

Chartered Architects & Designers
Manelli House, Suite 1
Cooper Road, Penrith
Cumbria CA11 8BN
t: 01768 868 800
e: post@manning-elliott.co.uk
w: manning-elliott.co.uk

project title:
**The Flaxworks
Mill Building 1
Cleator, West Cumbria
GenR8 North Ltd**

drawing title:
Existing Elevations

issue stage:
PLANNING

date: March 2025EY drawn: scale @ A1 1:100

drawing number: 2413-PL-502 revision: A