



W01: Existing window opening numbers W01 - W67 marked in blue.

ED01: ED01 - ED11 Existing external door openings marked in red.

ID01: ID01- ID11 Existing Internal door openings marked in red.

© COPYRIGHT MANNING ELLIOTT PARTNERSHIP 2024.
THIS DRAWING IS THE PROPERTY OF MANNING ELLIOTT PARTNERSHIP.
IT MUST NOT BE COPIED OR REPRODUCED OR DIVULGED
TO ANYONE WITHOUT PERMISSION.
DO NOT SCALE OFF THIS DRAWING. ANY DISCREPANCIES TO BE
REPORTED TO MANNING ELLIOTT PARTNERSHIP.

REVISIONS:

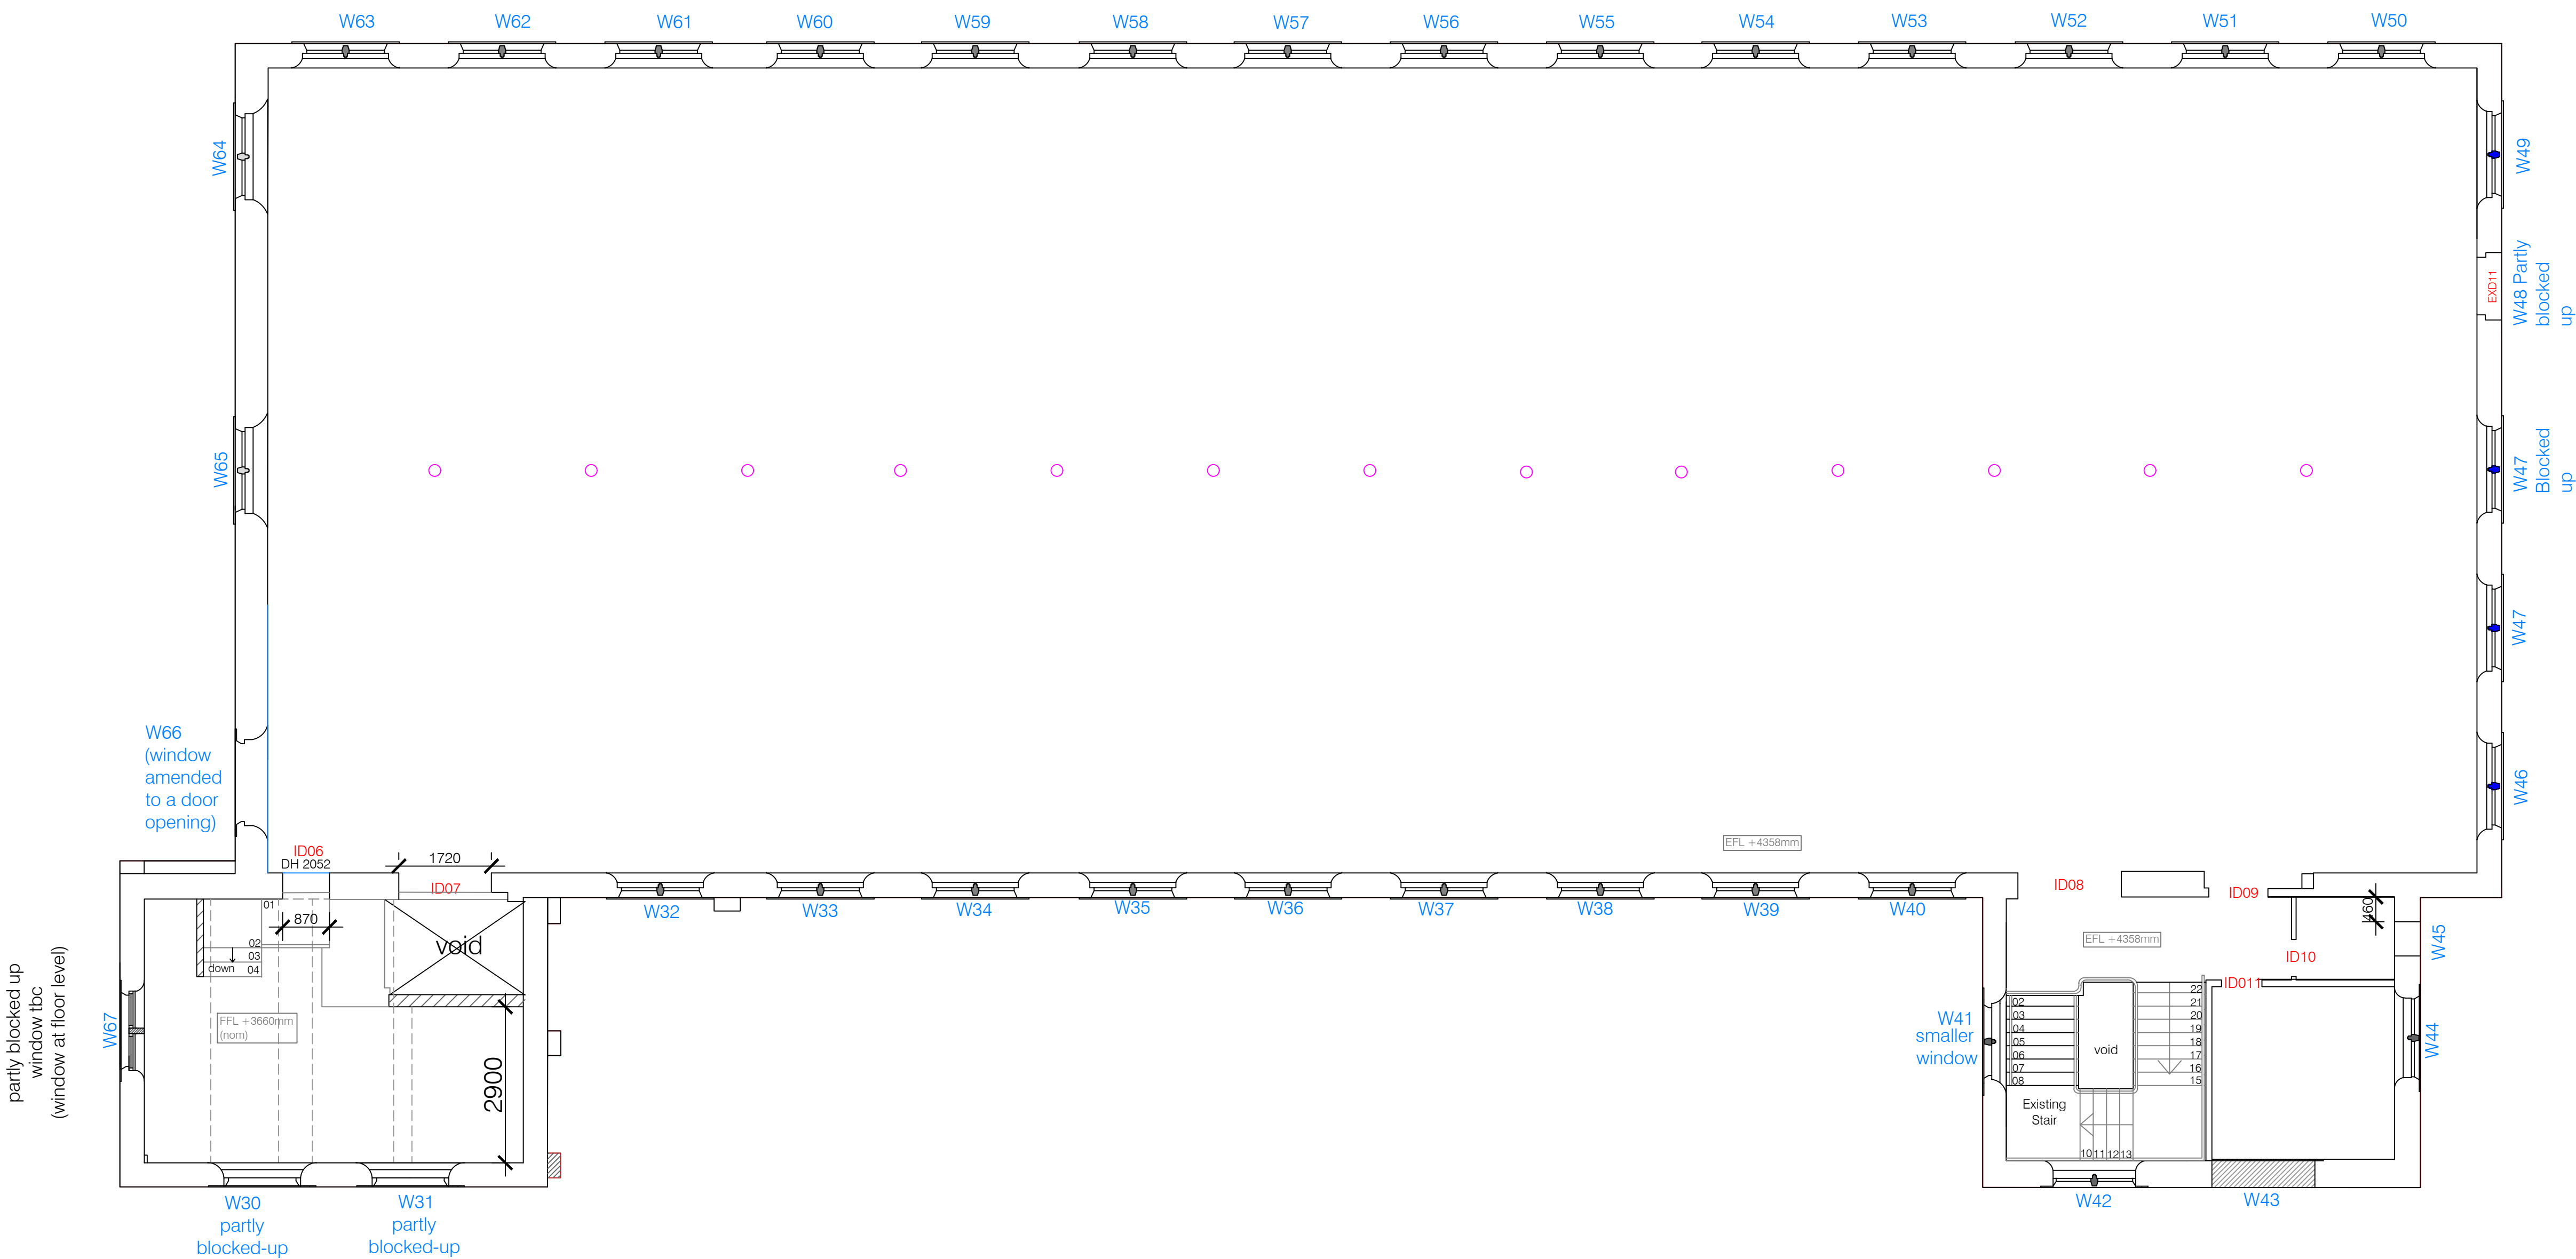 

FIRST FLOOR PLAN AS EXISTING
1:75 at A1

Dimensions indicated are approximate,
require to be checked on site by Fabricator/Engineer.

MANNINGELLIOTT
PARTNERSHIP
Chartered Architects & Designers
Langlands
Pallet Hill, Penrith
Cumbria CA11 0BY
t: 01768 868 800
e: post@manning-elliott.co.uk
w: manning-elliott.co.uk

project title:
The Flaxworks - Mill Building 1
Cleator Mills
Cleator
REACT Engineering/GenR8 North
drawing title:

Existing First Floor Plan

issue stage:

PLANNING

date: March 2025EY drawn: scale @ A1:
1:75

drawing number: 2413-PL-300B revision: