



© COPYRIGHT MANNING ELLIOTT PARTNERSHIP 2023
THIS DRAWING IS THE PROPERTY OF MANNING ELLIOTT PARTNERSHIP.
IT MUST NOT BE COPIED OR REPRODUCED OR DIVULGED
TO ANYONE WITHOUT PERMISSION.
DO NOT SCALE OFF THIS DRAWING. ANY DISCREPANCIES TO BE
REPORTED TO MANNING ELLIOTT PARTNERSHIP.
REVISIONS:
Revision -- 00.00.00

PROPOSED FIRST FLOOR PLAN

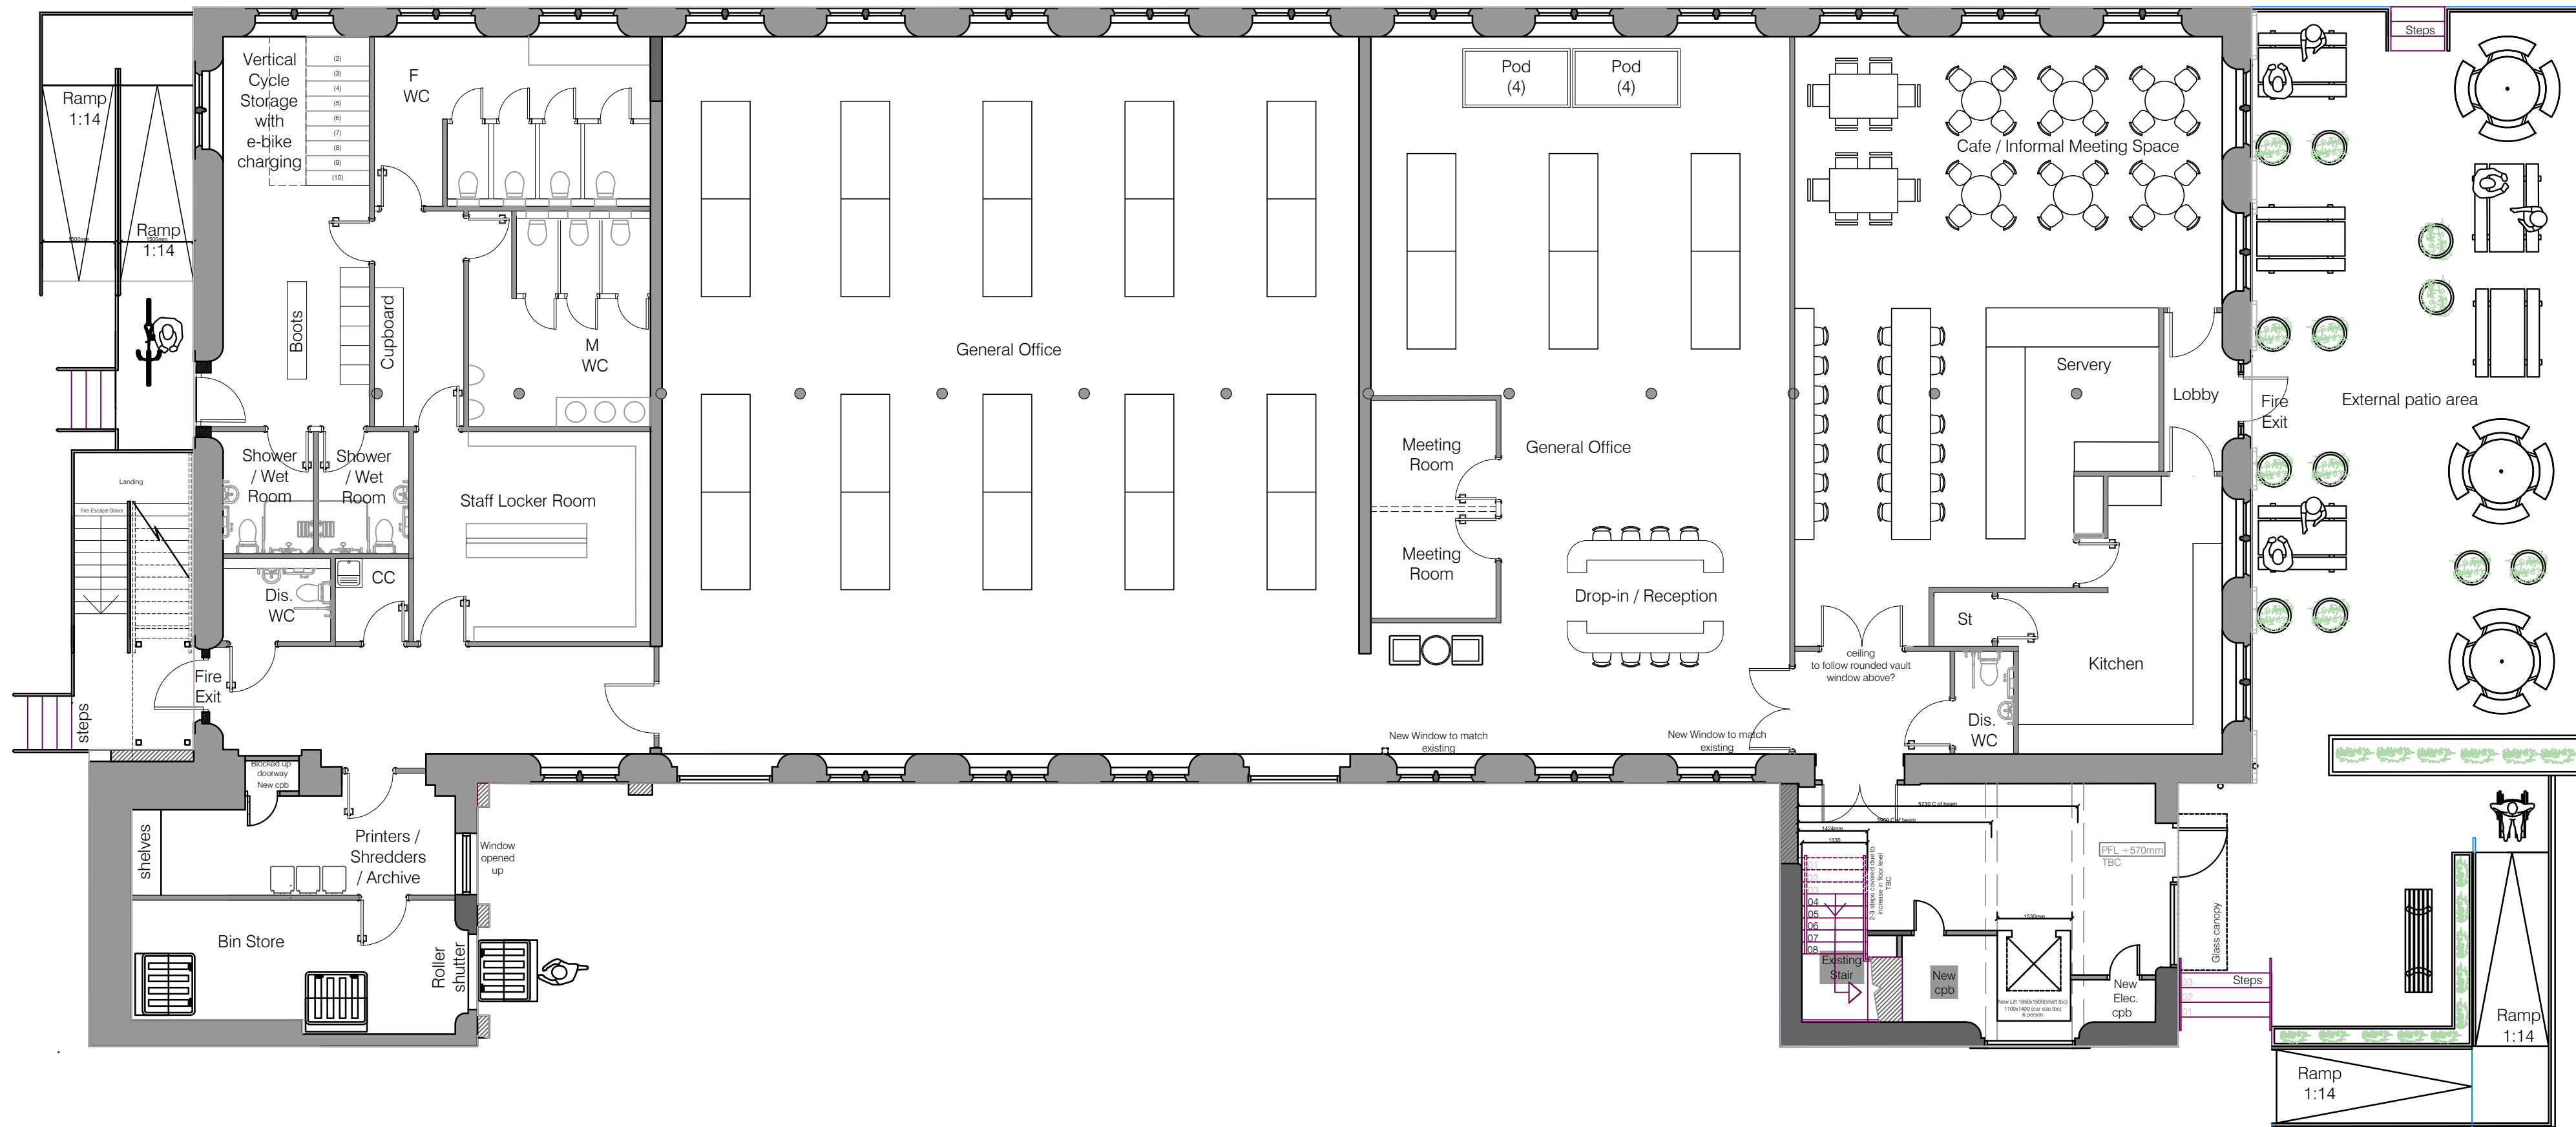

PROPOSED GROUND FLOOR PLAN

 

MANNINGELLIOTT
PARTNERSHIP
Chartered Architects & Designers
Manelli House, Suite 1
Cooper Road, Penrith
Cumbria CA11 8BN
t: 01768 868 800
e: post@manning-elliott.co.uk
w: manning-elliott.co.uk

project title:
**The Flaxworks
Mill Building 1
Cleator, West Cumbria
GenR8 North Ltd**
drawing title:
Proposed Ground & First Floor Plan

issue stage:
PLANNING
date: March 2025CS/EY drawn: scale @ A1 1:100
drawing number: 2413-PL-302 revision: A