


Please Note:

Drawings subject to relevant statutory approvals.

All dimensions to be checked on site. Do not scale from this drawing. Work to figured dimensions only.

© This drawing is copyright of MC Architecture + Design Ltd and may not be reproduced in any way without their specific permission.

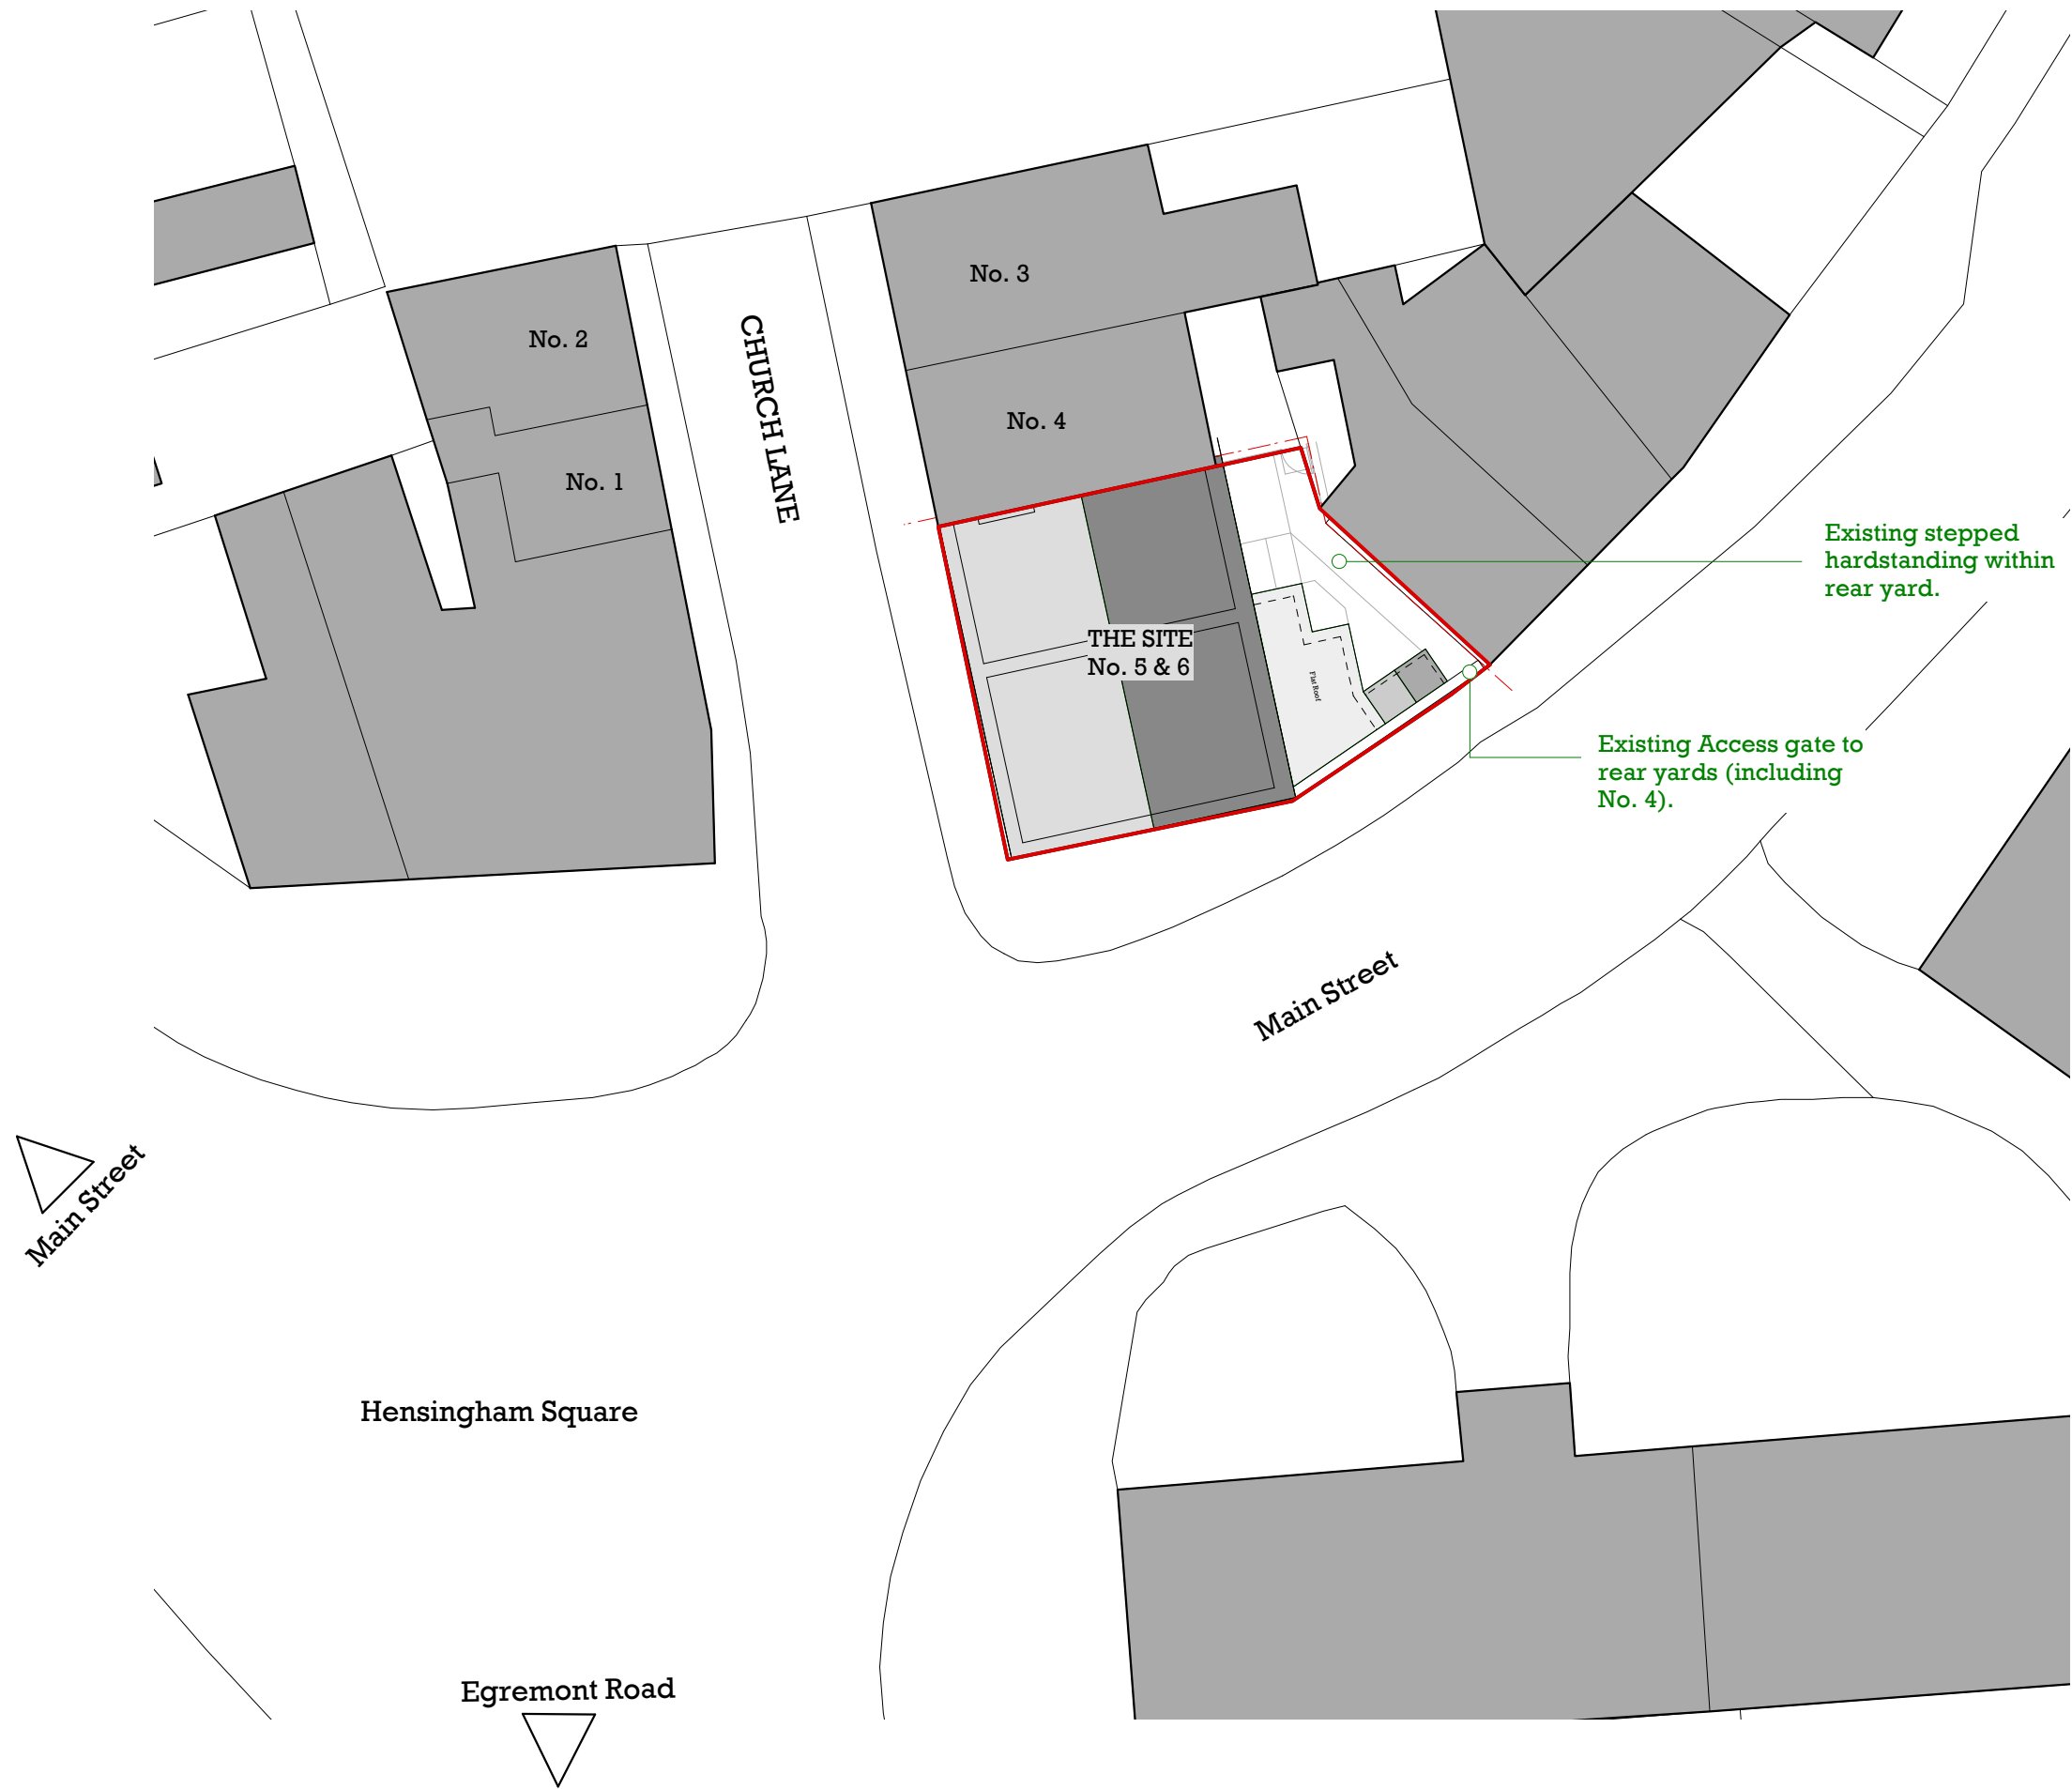

Existing Site Plan
Scale 1:200 @ A3

0 2 4 6 8 10 M

MCA

MC Architecture + Design

☐ Preliminary

☐ Tender

☒ For Approval

☐ Construction

Client >

GR Property Developers Ltd

Project >

5 & 6 Church Lane, Hensingham,
Whitehaven, Cumbria, CA28 8RQ.

Drawing Title >

Existing Site Plan.

Scale >

1:200 @ A3

Date >

Mar 2025

Drawing No. >

2425-002-02

Rev >

A