




Proposed Front Elevation (Church Lane) - (North-North-West)  
Scale 1:100 @ A3

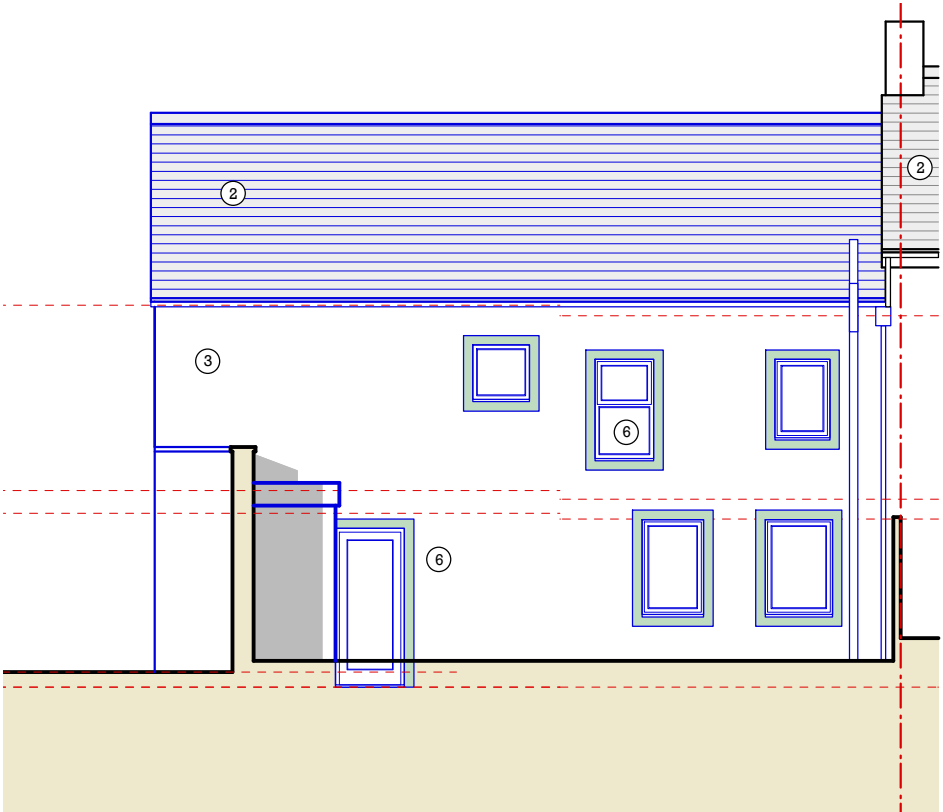

Proposed Rear Elevation (South-South East)  
Scale 1:100 @ A3

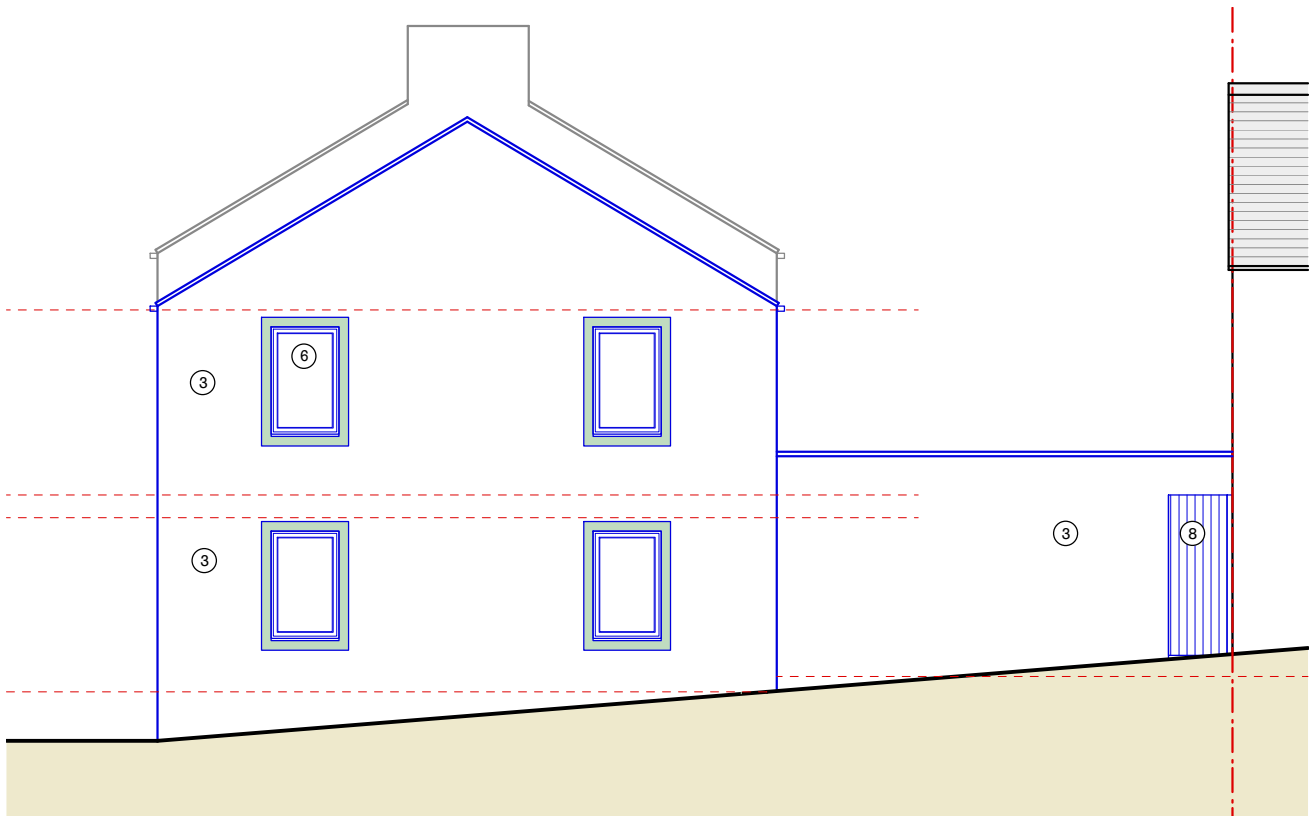


Proposed Side Elevation (Main Street) - (South- South-West)  
Scale 1:100 @ A3

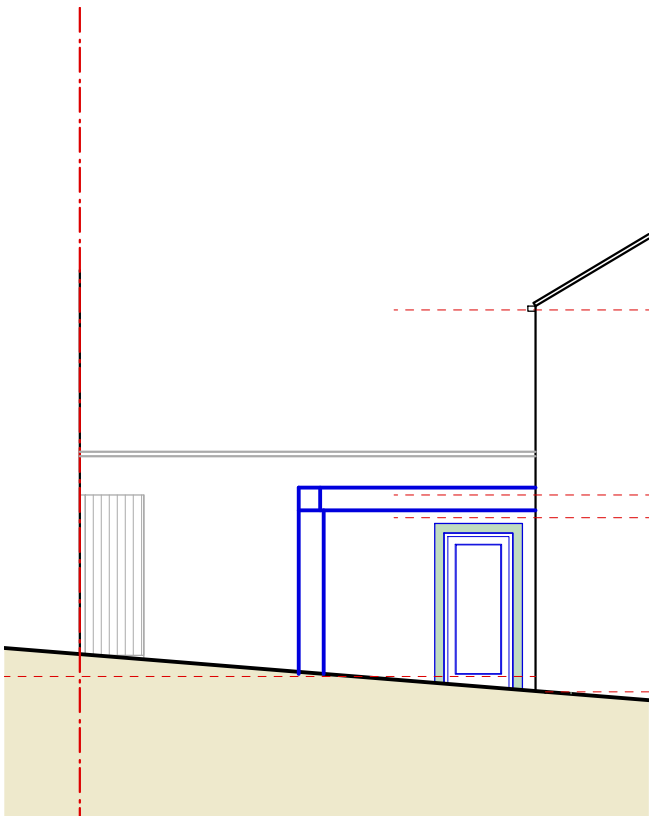

Proposed Side Elevation (Yard) - (North- North-East)  
Scale 1:100 @ A3

**Please Note:**  
Drawings subject to relevant statutory approvals.  
All dimensions to be checked on site. Do not scale from this drawing. Work to figured dimensions only.  
© This drawing is copyright of MC Architecture + Design Ltd and may not be reproduced in any way without their specific permission.

 

- ① ~~Slate Rooftiles~~
- ② Concrete Rooftiles
- ③ Painted Cement Render
- ④ ~~Slate Tile Cladding~~
- ⑤ ~~Wet Dash Render With Stone~~
- ⑥ White UPVC Window/ Doors
- ⑦ ~~Stained Timber Window/ Doors~~
- ⑧ Timber Access Gate

**MCA**  
MC Architecture + Design

☐ Preliminary ☐ Tender  
☐ For Approval ☐ Construction

Client >  
GR Property Developers Ltd

Project >  
5 & 6 Church Lane, Hensingham,  
Whitehaven, Cumbria, CA28 8RQ.

Drawing Title >  
Proposed Elevations

Scale >  
1:100 @ A3

Date >  
Mar 2025

Drawing No. >  
2425-002-07

Rev >  
B