



Please Note:  
Drawings subject to relevant statutory approvals.  
All dimensions to be checked on site. Do not scale from this drawing. Work to figured dimensions only.  
© This drawing is copyright of MC Architecture + Design Ltd and may not be reproduced in any way without their specific permission.



Existing Rear Elevation  
Scale 1:100 @ A3

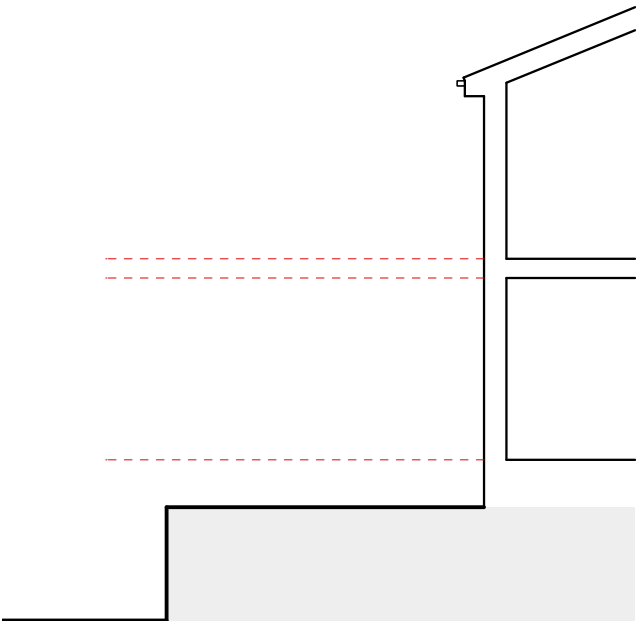

Existing Side Elevation B  
Scale 1:100 @ A3

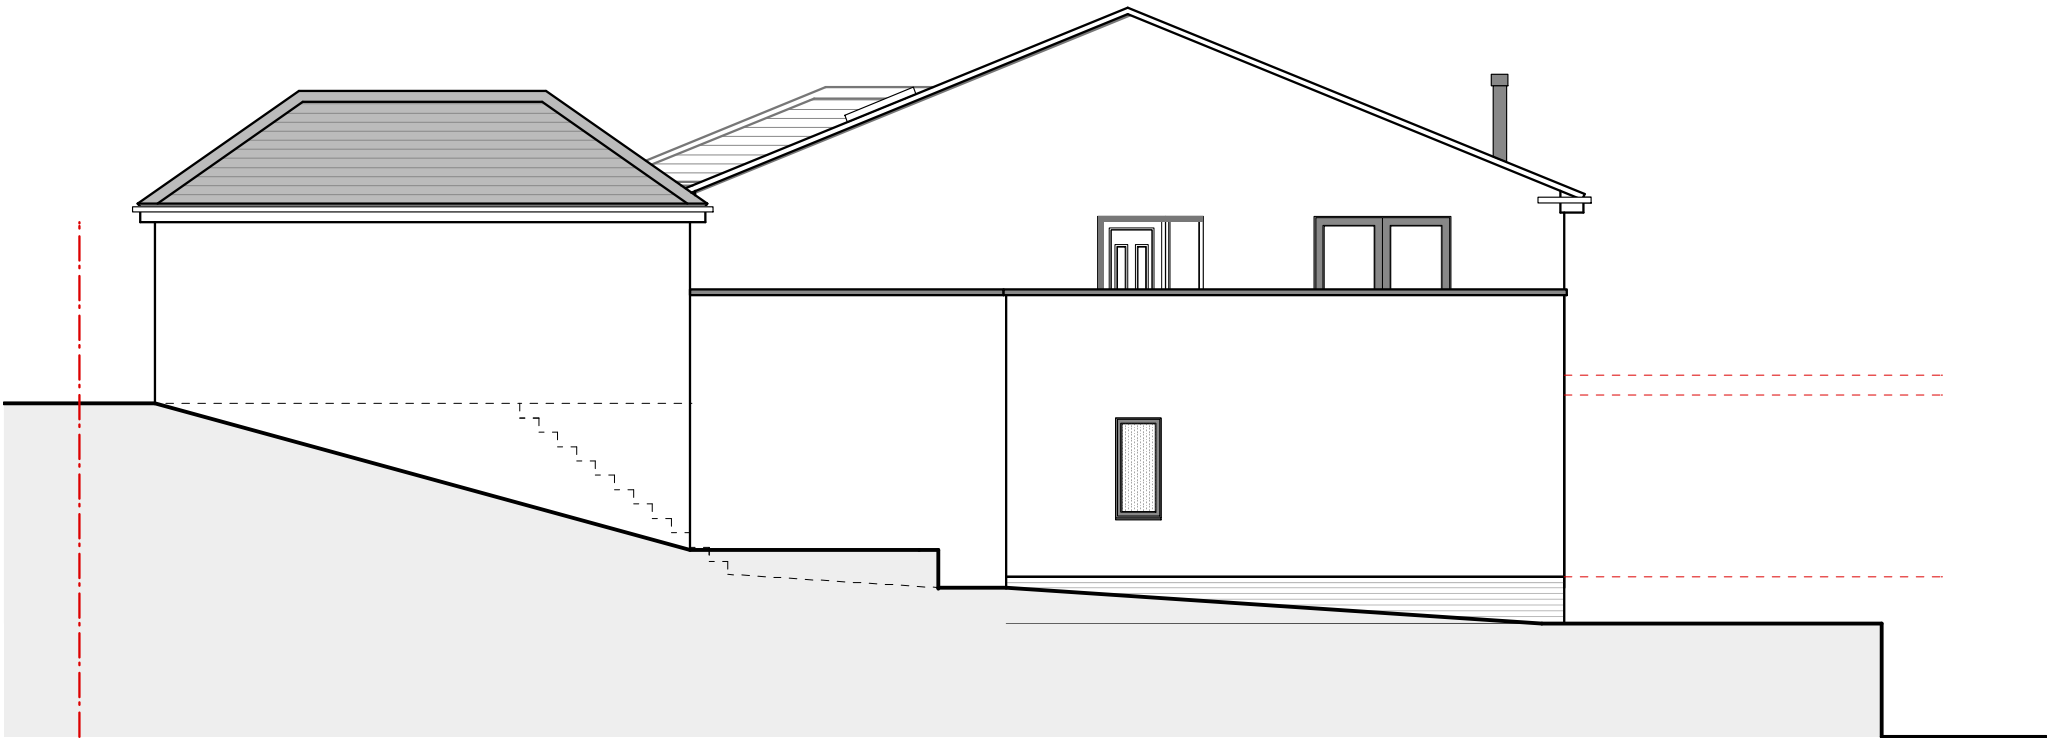

Existing Side Elevation A  
Scale 1:100 @ A3

**MCA**  
MC Architecture + Design

- ☐ Preliminary ☐ Tender  
☒ For Approval ☐ Construction

Client >  
**Mr Clarke**

Project >  
**55 Rannerdale Drive, Whitehaven,  
Cumbria, CA28 6LA.**

Drawing Title >  
**Existing Elevations.**

Scale > **1:100 @ A3** Date > **June 2025**

Drawing No. > **2425-011-03** Rev > **A**