


Please Note:

Drawings subject to relevant statutory approvals.

All dimensions to be checked on site. Do not scale from this drawing. Work to figured dimensions only.

© This drawing is copyright of MC Architecture + Design Ltd and may not be reproduced in any way without their specific permission.

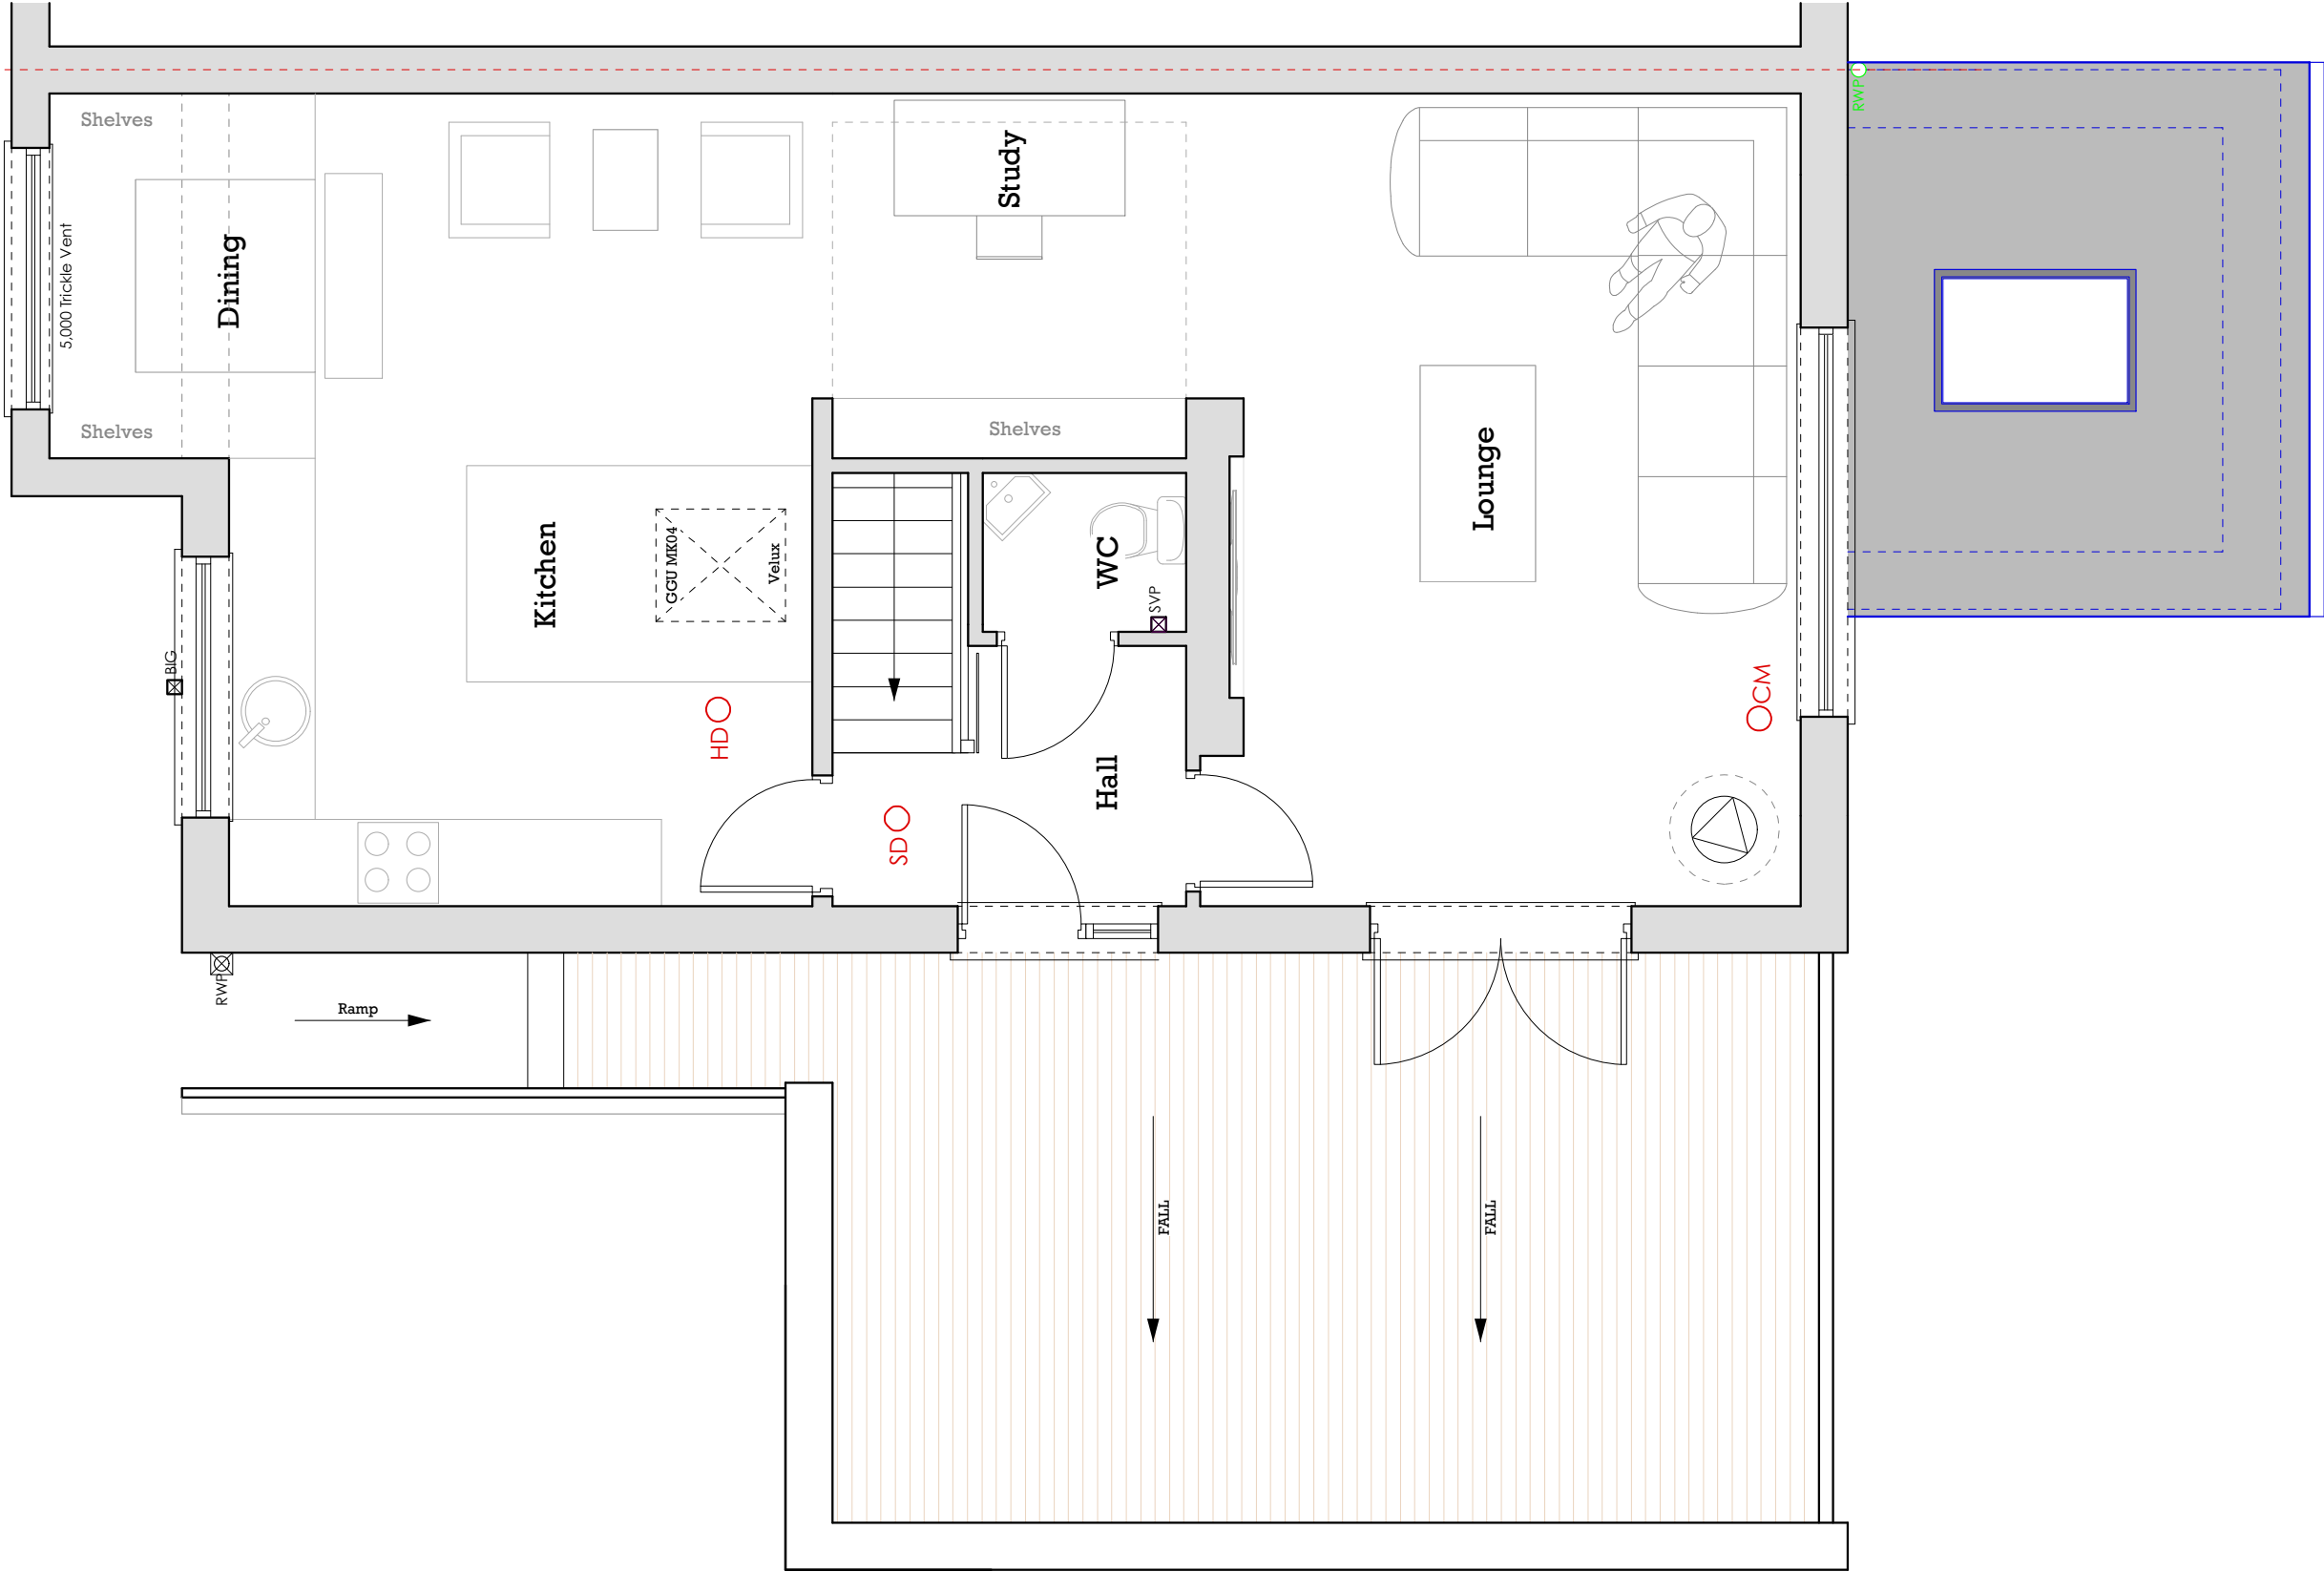

Proposed Ground Floor Plan  
Scale 1:50 @ A3



# MCA

MC Architecture + Design

☒ Preliminary

☐ Tender

☐ For Approval

☐ Construction

Client >

Mr Clarke

Project >

55 Rannerdale Drive, Whitehaven,  
Cumbria, CA28 6LA.

Drawing Title >

Proposed Ground Floor Plan.

Scale >

1:50 @ A3

Date >

June 2025

Drawing No. >

2324-011-05

Rev >

A