


**Please Note:**


Drawings subject to relevant statutory approvals.

All dimensions to be checked on site. Do not scale from this drawing. Work to figured dimensions only.


© This drawing is copyright of MC Architecture + Design Ltd and may not be reproduced in any way without their specific permission.

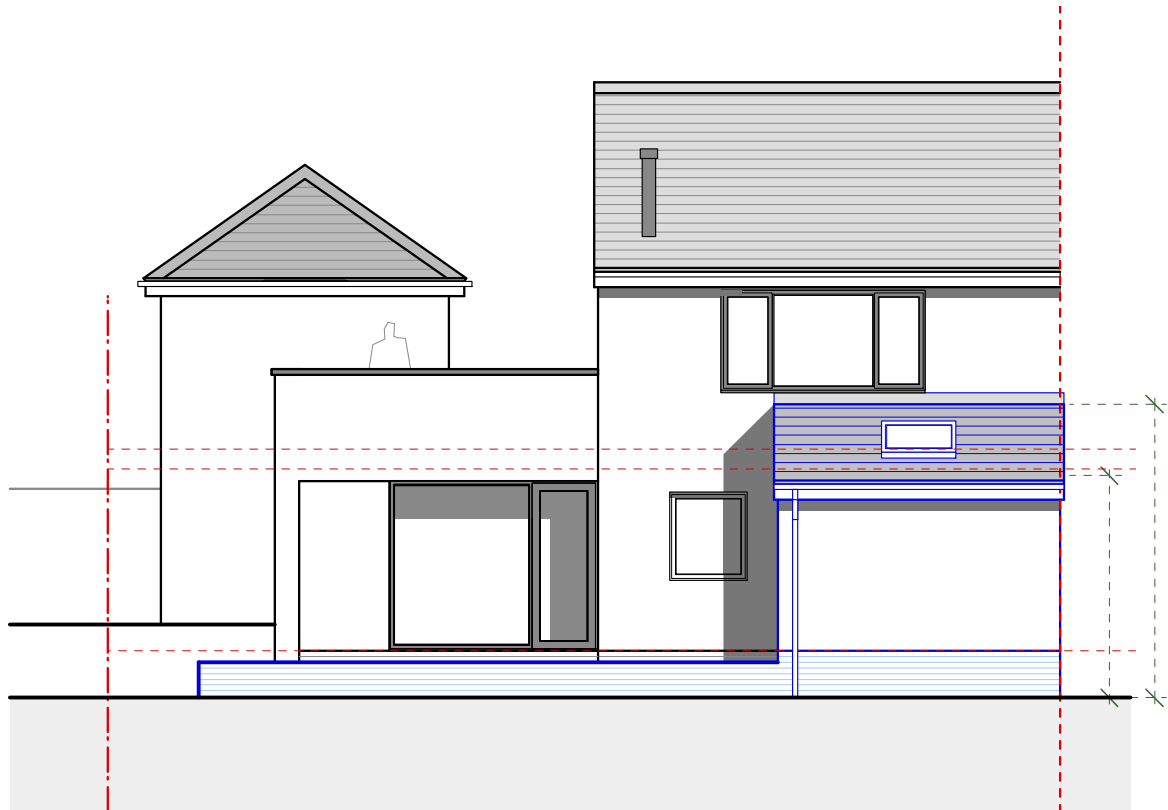

**Proposed Rear Elevation**  
Scale 1:100 @ A3

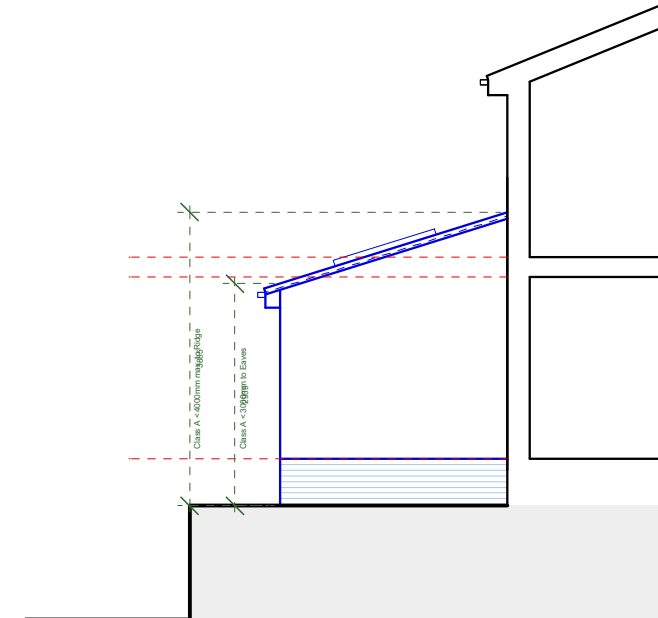

**Proposed Side Elevation B**  
Scale 1:100 @ A3

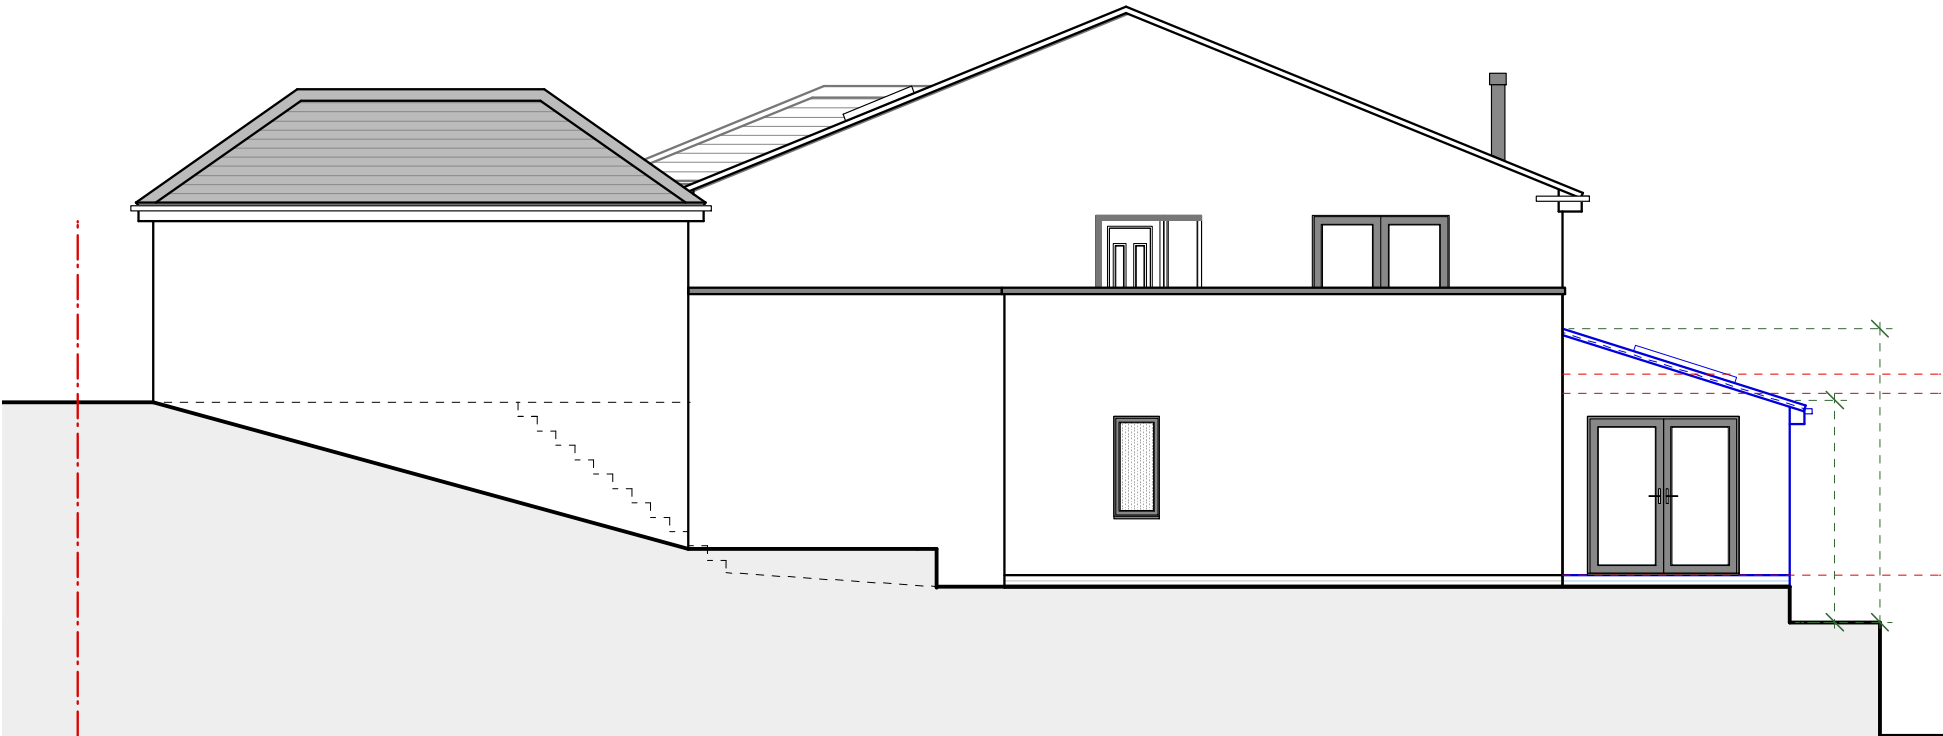

**Proposed Side Elevation A**  
Scale 1:100 @ A3

MCA

MC Architecture + Design

☐ Preliminary

☐ For Approval

☐ Tender

☐ Construction

Client >

Mr Clarke

Project >

55 Rannerdale Drive, Whitehaven,  
Cumbria, CA28 6LA.

Drawing Title >

Proposed Elevations.

Scale >

1:100 @ A3

Date >

June 2025

Drawing No. >

2425-011-06

Rev >

A