
 


PLAN - PROPOSED ROOF

SCALE 1:50 @ A3

3

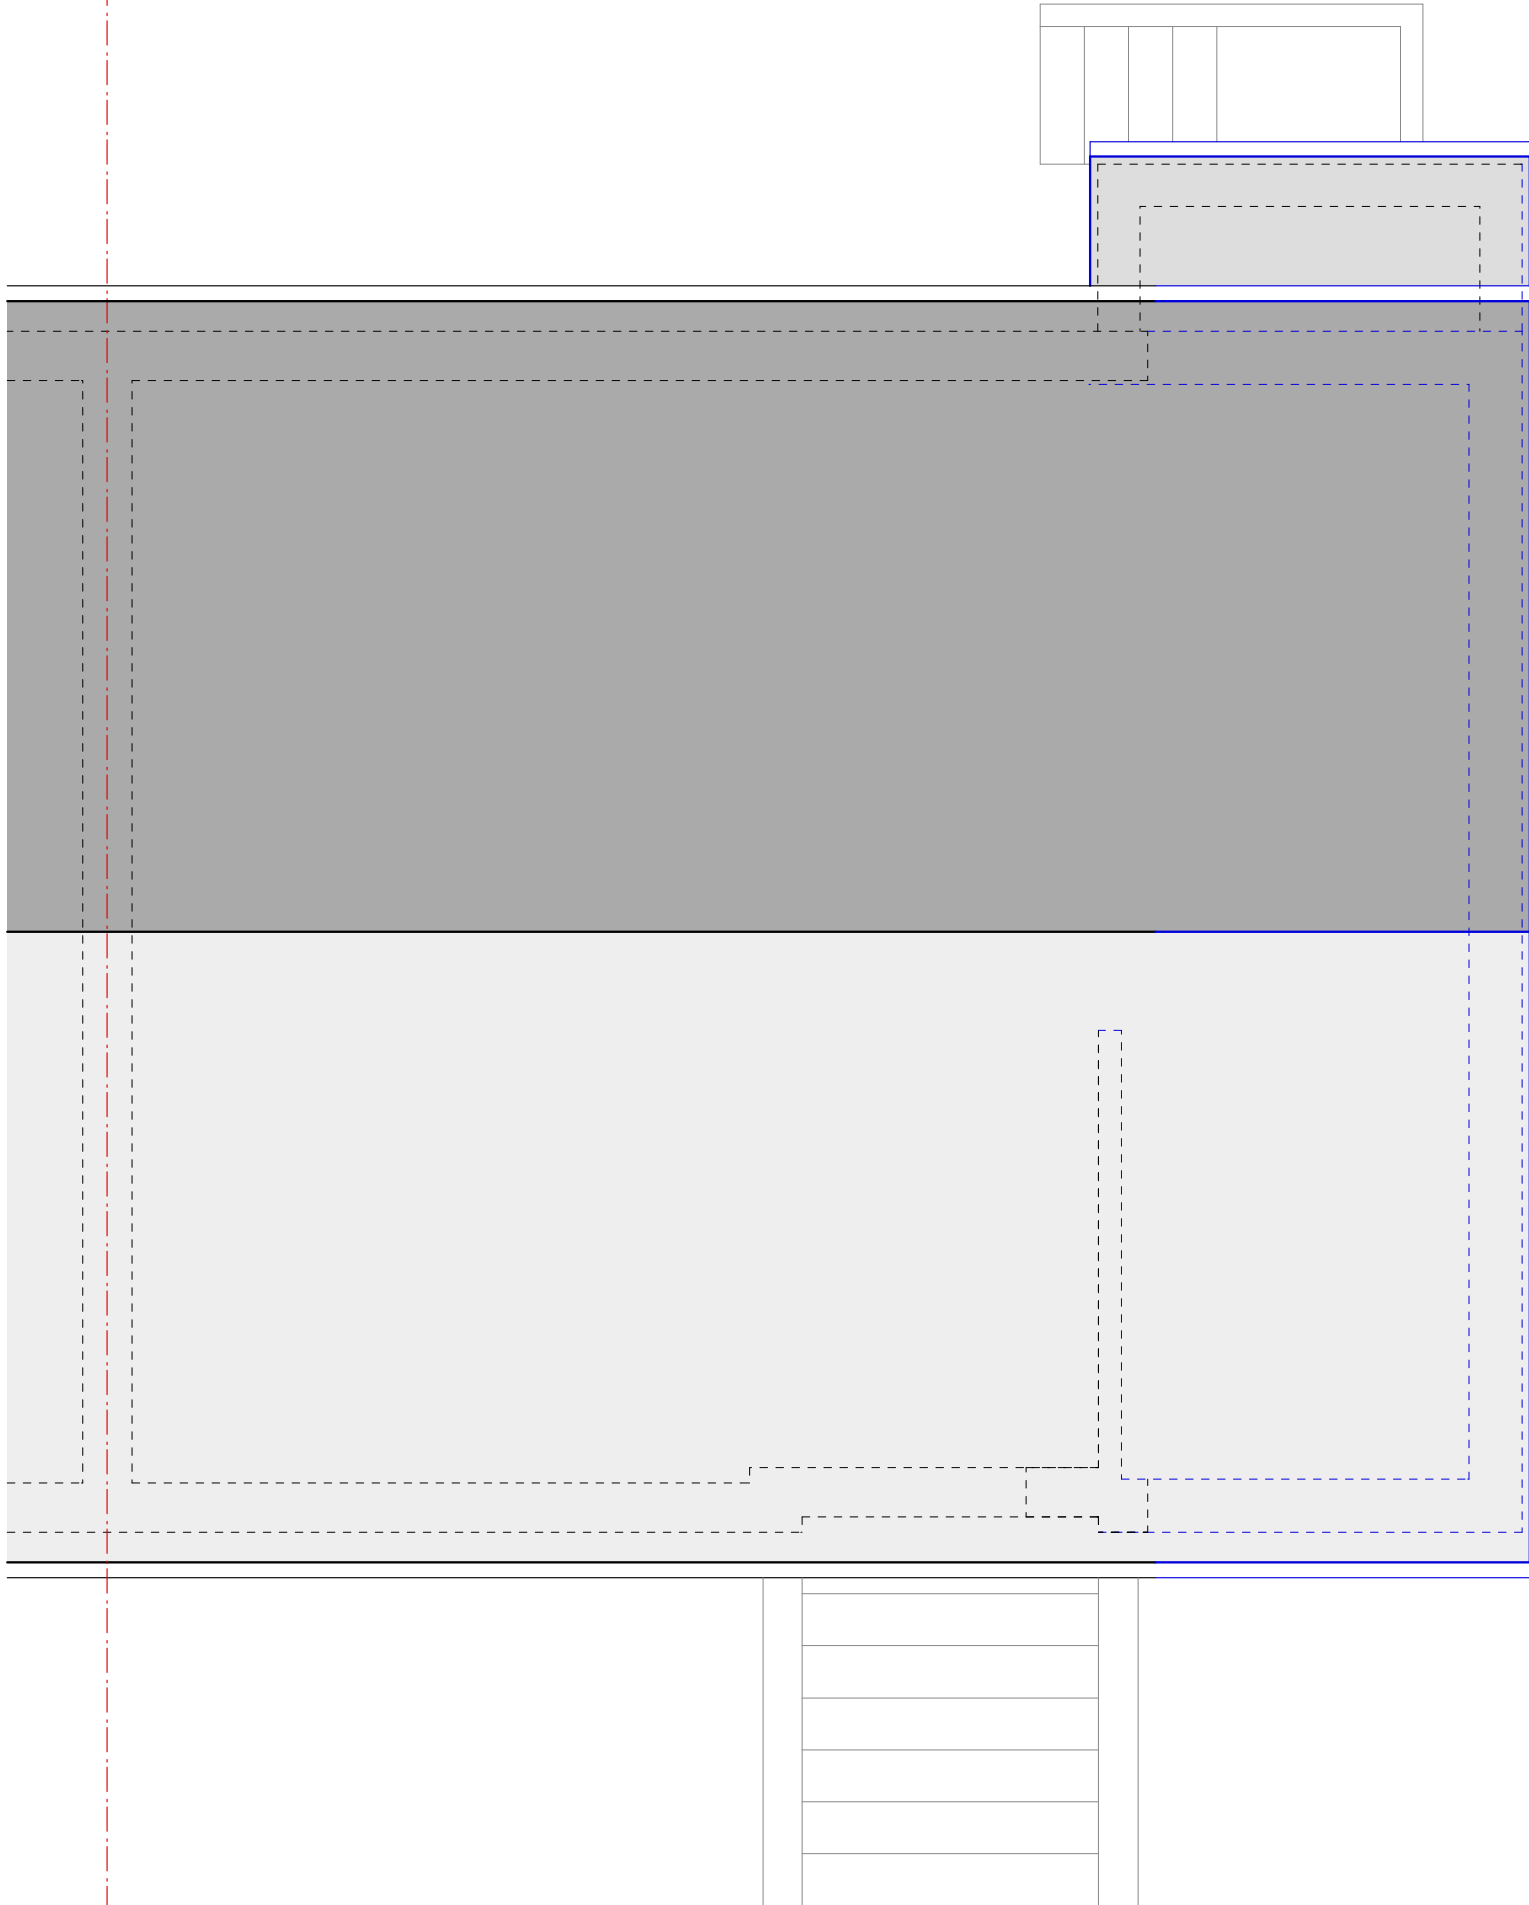

Please Note:

Drawings subject to relevant statutory approvals.

All dimensions to be checked on site. For all construction works, do not scale from this drawing. Work to figured dimensions only. This excludes the planning & enforcement processes.

© This drawing is copyright of MC Architecture + Design Ltd and may not be reproduced in any way without their specific permission.



North

MCA
MC Architecture + Design

☐ Preliminary

☐ Tender

☒ For Approval

☐ Construction

Client >

Mr & Mrs Walker.

Project >

24 Tower Hill, Whitehaven, Cumbria,
CA28 7UE.

Drawing Title >

Proposed Roof Plan.

Scale >

1:50 @ A3

Date >

Sept 2025

Drawing No. >

2425-017-08

Rev >

A